

NOT FOR CONSTRUCTION UNLESS SPECIFICALLY STATED OTHERWISE

No part of this document may be reproduced or transmitted in any form or stored in any retrieval system of any nature without the written permission of Fehily Timoney & Company as copyright holder except as agreed for use on the project for which the document was originally issued. Printing / Copying distortion should be checked against scale bar when scaling distances from this drawing. Use figured dimensions only. If in doubt - Ask!

Proposed Substation & Windfarm Planning Boundaries


Lands in Control of Applicant

Proposed substation is subject to detailed design and there is design flexibility in the layout provided Eirgrid requirements are met.

X Location of Site Notice

PLAN

Scale 1:2500

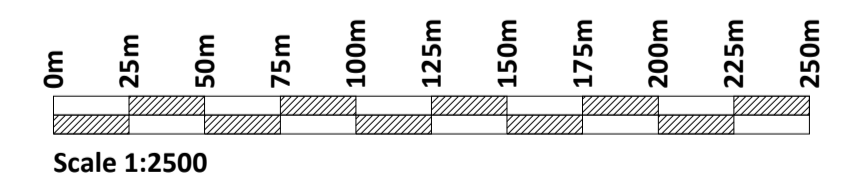

If Applicable : Ordnance Survey Ireland Licence No. CYAL50221678 © Ordnance Survey Ireland and Government of Ireland



No part of this document may be reproduced or transmitted in any form or stored in any retrieval system of any nature without the written permission of Fehily Timoney & Company as copyright holder except as agreed for use on the project for which the document was originally issued. Do not scale. Use figured dimensions only. If in doubt - Ask!

Rev.	Description	App By	Date
A	ISSUE FOR PLANNING	JH	08.03.23

PROJECT	CLIENT		
BARNADIVANE PROPOSED SUBSTATION UPDATED EIAR	ARRAN WINDFARM LTD		
SHEET	Date	Project number	Scale (@ A1)
PROPOSED SUBSTATION LOCATION PLAN	08.03.23	P21-143	1:2500
	Drawn by	Drawing Number	Rev
	POR	P21-143-0101-0002	A
	Checked by		
	CC		

O:\ACAD\2021\P21-143\P21-143-0101-0002

09 March 2023