

NOT FOR CONSTRUCTION UNLESS SPECIFICALLY STATED OTHERWISE


No part of this document may be reproduced or transmitted in any form or stored in any retrieval system of any nature without the written permission of Fehily Timoney & Company as copyright holder except as agreed for use on the project for which the document was originally issued. Printing / Copying distortion should be checked against scale bar when scaling distances from this drawing. Use figured dimensions only. If in doubt - Ask!

Notes
The proposed schematic substation layout takes account of the Eirgrid requirements as indicated on 110kV Station Design Standard, Dwg: 0020 KH-PPS-011. Substation layout extracted from Proposed Substation. Dwg: 004-001-01 received 03.04.2014.


The layout is subject to detailed design and there is some design flexibility in the layout of the individual components, provided Eirgrid requirements are met.

Dimensions are in metres.


NOTE:
INDICATIVE SUBSTATION ARRANGEMENT. FINAL LAYOUT SUBJECT TO DETAIL DESIGN TO EIRGRID REQUIREMENTS.

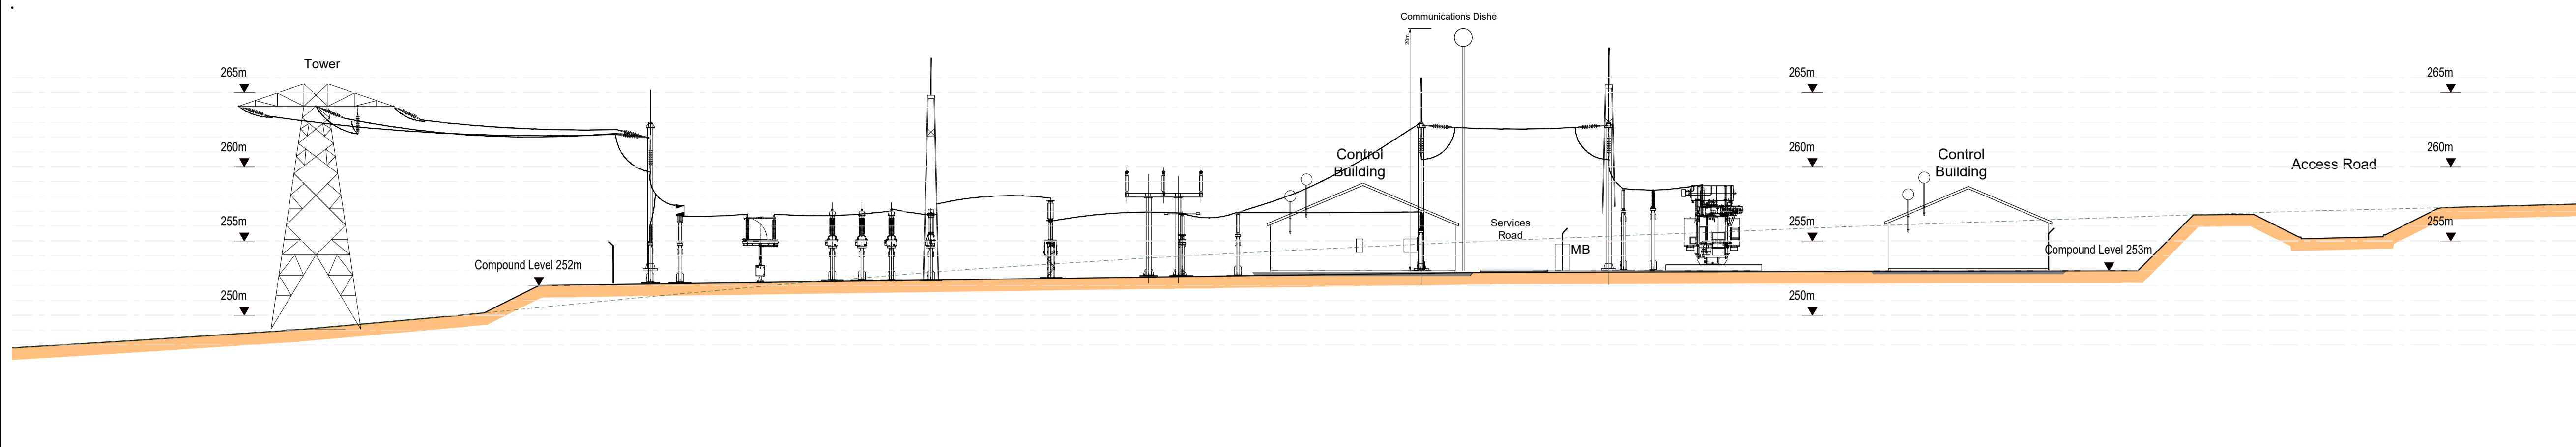

NORTHERN ELEVATION
Scale 1:250

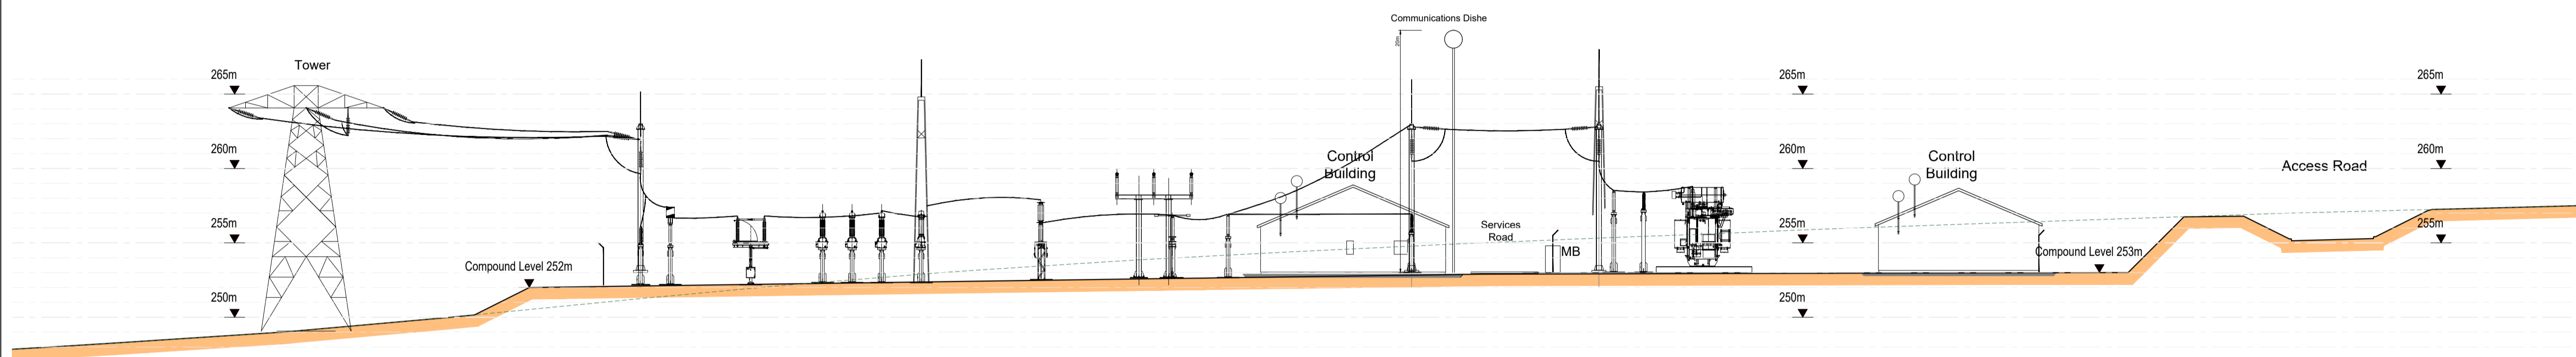

SOUTHERN ELEVATION
Scale 1:250

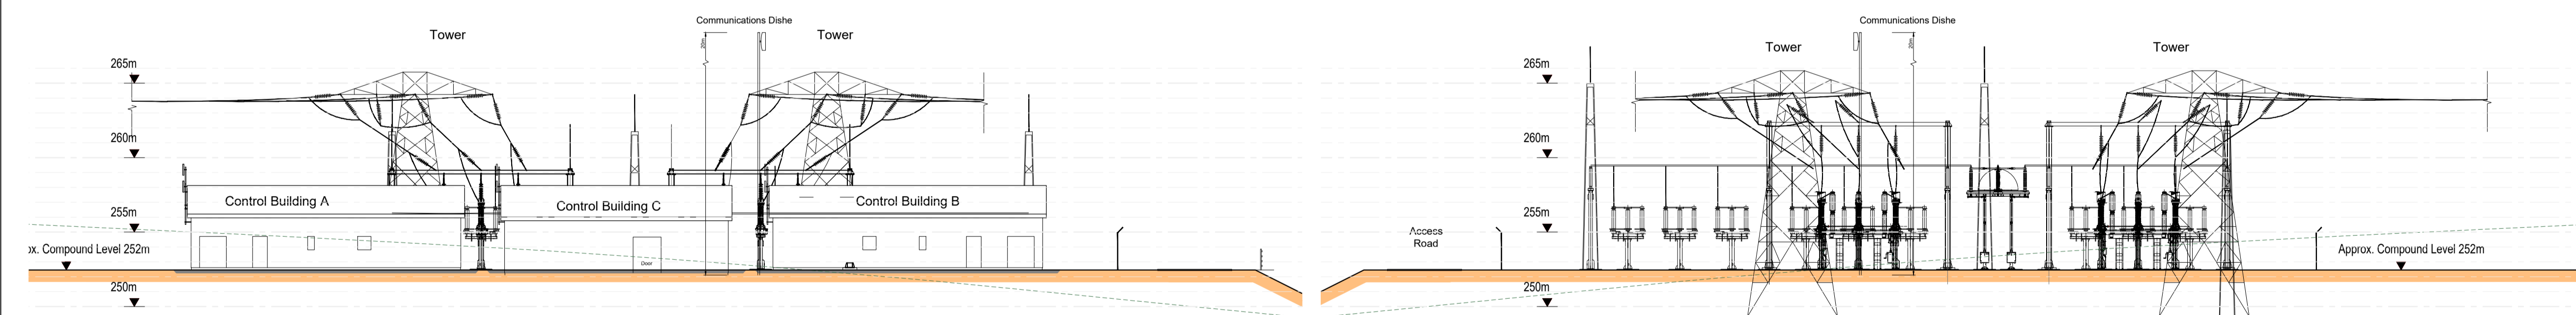

WESTERN ELEVATION
Scale 1:250

EASTERN ELEVATION
Scale 1:250

If Applicable : Ordnance Survey Ireland Licence No. CYAL50221678 © Ordnance Survey Ireland and Government of Ireland



No part of this document may be reproduced or transmitted in any form or stored in any retrieval system of any nature without the written permission of Fehily Timoney & Company as copyright holder except as agreed for use on the project for which the document was originally issued. Do not scale. Use figured dimensions only. If in doubt - Ask!

Rev.	Description	App By	Date
A	ISSUE FOR PLANNING	JH	08.03.23

PROJECT	CLIENT		
BARNADIVANE PROPOSED SUBSTATION UPDATED EIAR	ARRAN WINDFARM LTD		
SHEET PROPOSED SUBSTATION COMPOUND ELEVATIONS	Date	08.03.23	Project number
	Drawn by	POR	P21-143
	Checked by	CC	Drawing Number
		P21-143-0101-0011	Scale (@ A1) 1:250
		Rev	A

O:\ACAD\2021\P21-143\P21-143-0101-0011

08 March 2023