
 
 


NOT FOR CONSTRUCTION UNLESS SPECIFICALLY STATED OTHERWISE


No part of this document may be reproduced or transmitted in any form or stored in any retrieval system of any nature without the written permission of Fehily Timoney & Company as copyright holder except as agreed for use on the project for which the document was originally issued. Printing / Copying distortion should be checked against scale bar when scaling distances from this drawing. Use figured dimensions only. If in doubt - Ask!

-  Planning Boundary
-  Lands in Control of Applicant
-  Existing Ground Contour
-  110KV Overhead Line Wayleave
-  Location of Site Notice

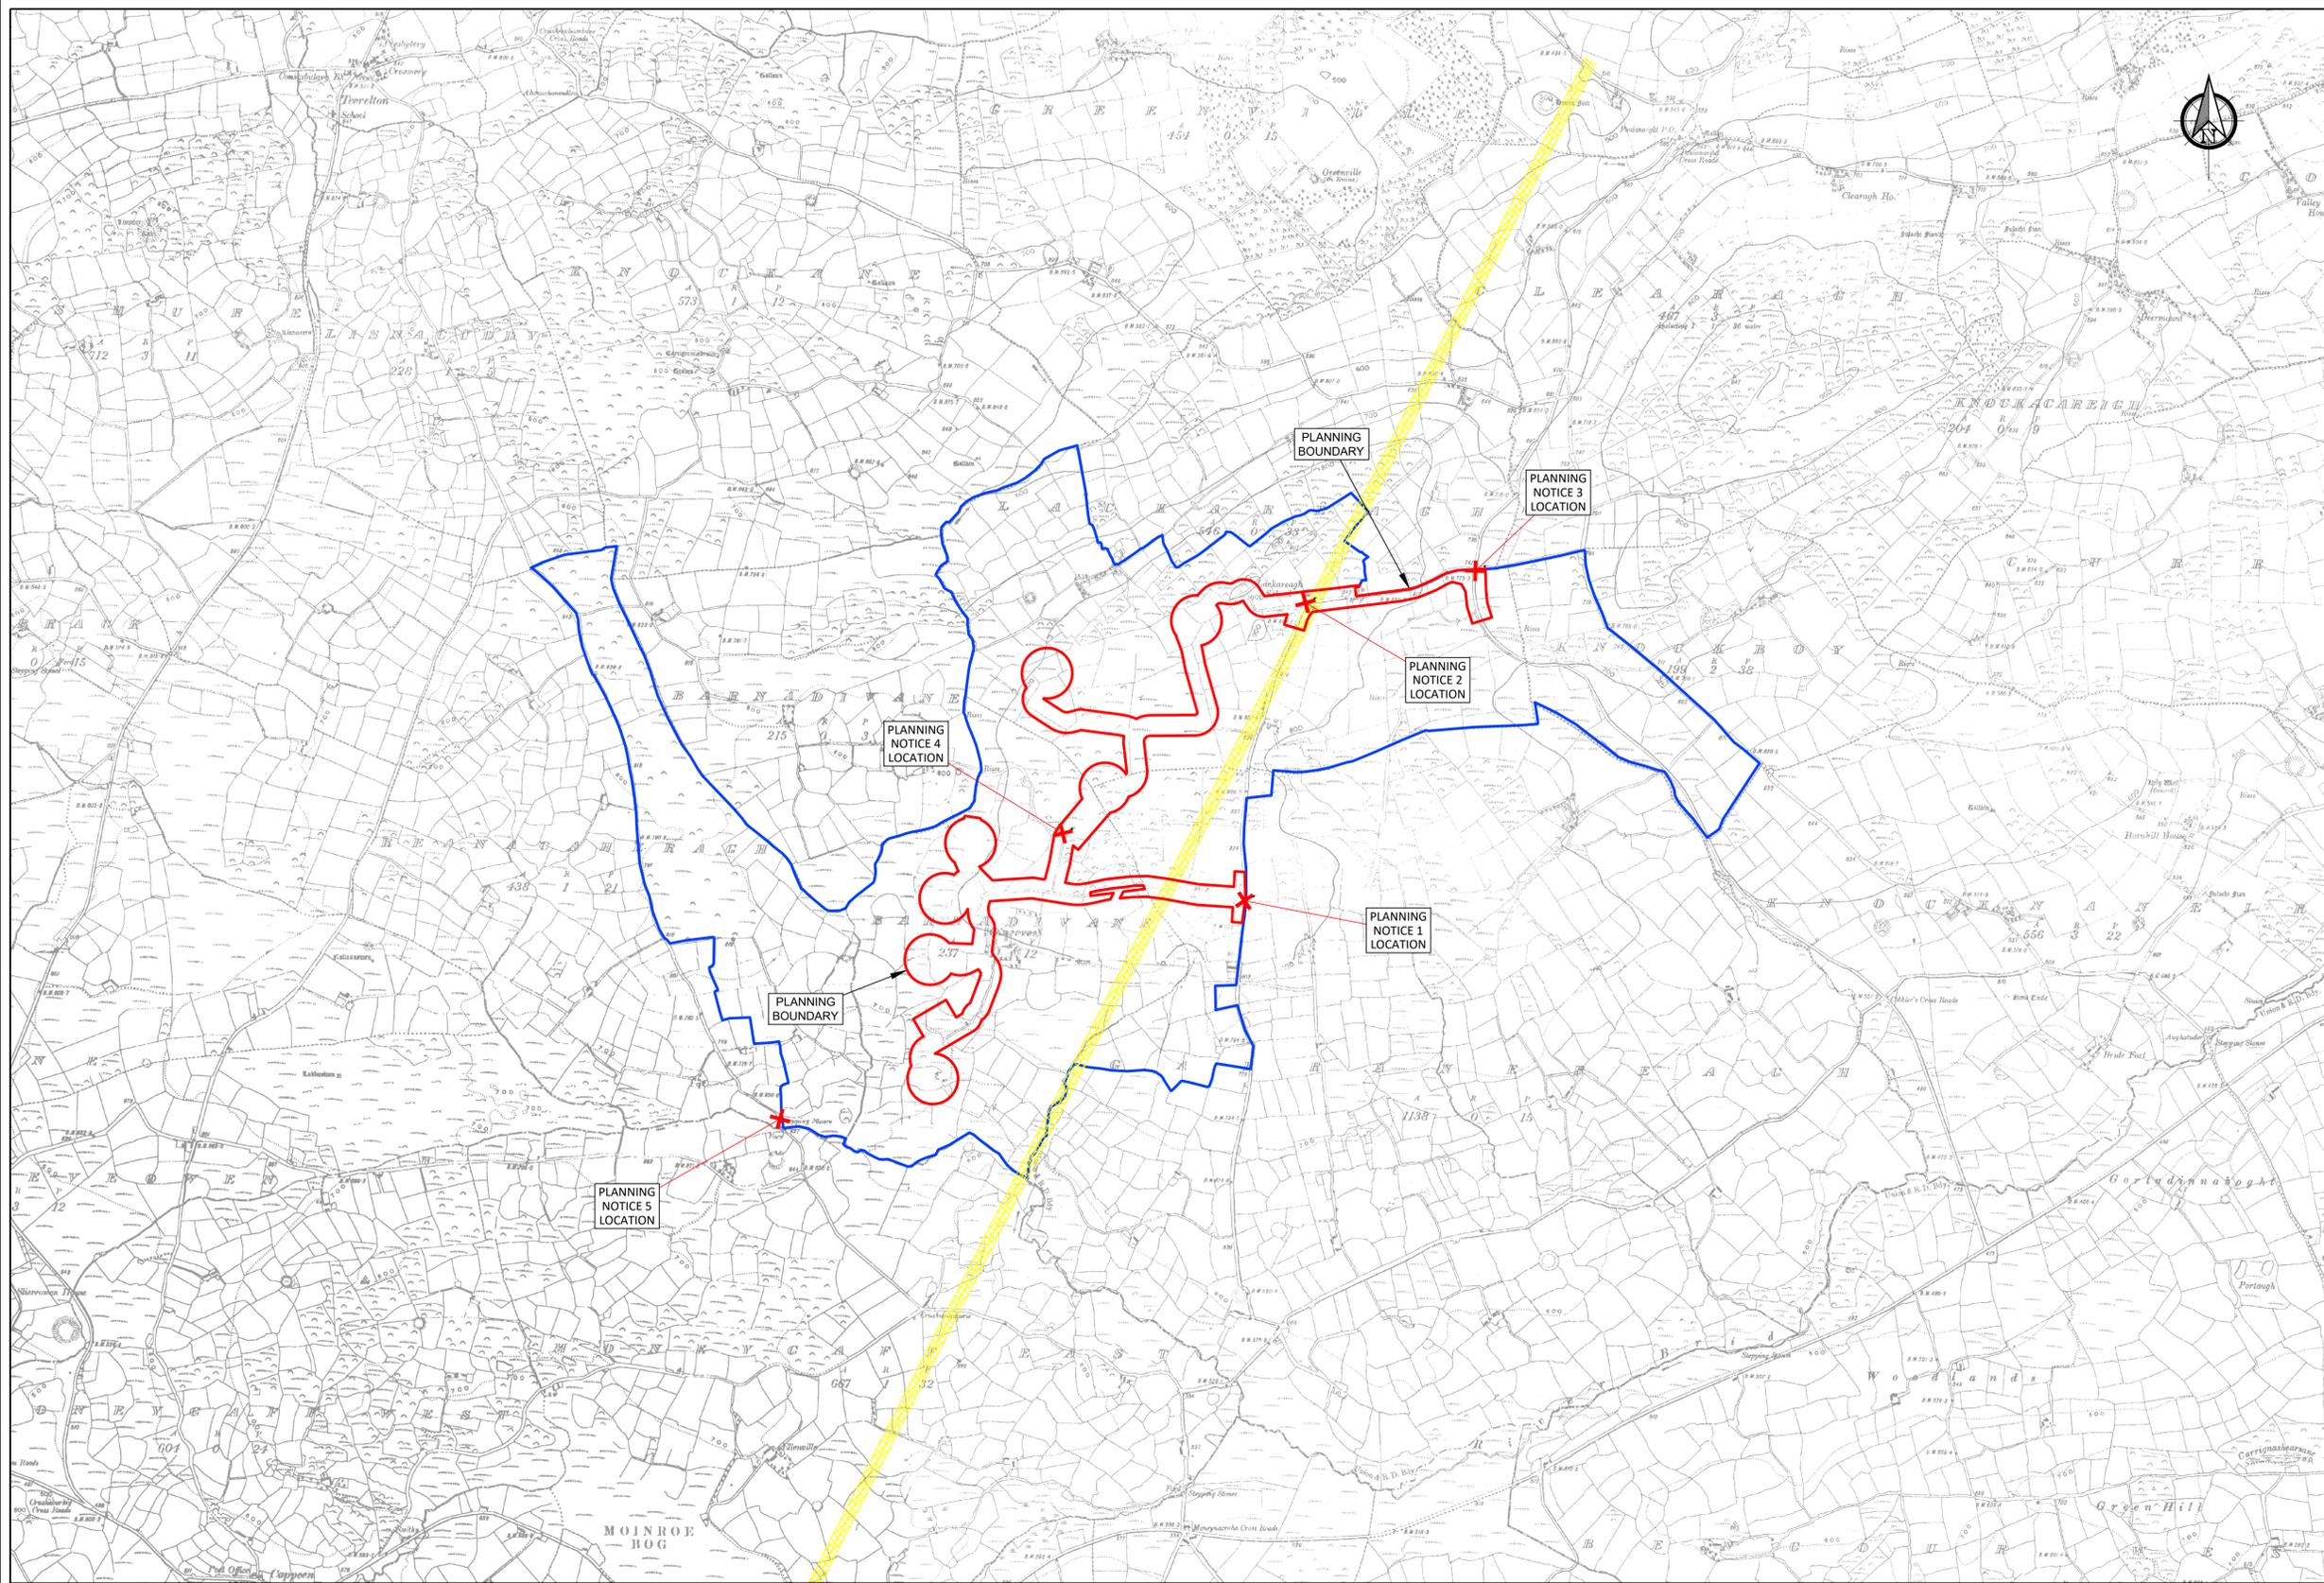

**PLAN**

Scale 1:10560

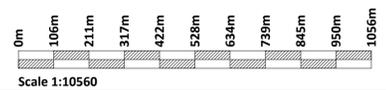

If Applicable : Ordnance Survey Ireland Licence No. CYAL50221678 © Ordnance Survey Ireland and Government of Ireland



No part of this document may be reproduced or transmitted in any form or stored in any retrieval system of any nature without the written permission of Fehily Timoney & Company as copyright holder except as agreed for use on the project for which the document was originally issued. Do not scale. Use figured dimensions only. If in doubt - Ask!

Rev.	Description	App By	Date
A	ISSUE FOR PLANNING	JH	08.03.23

PROJECT	<b>BARNADIVANE WIND FARM UPDATED EIAR</b>
SHEET	<b>PROPOSED BARNADIVANE WIND FARM LOCATION MAP</b>

CLIENT			
<b>BARNA WIND ENERGY (B.W.E.) LTD</b>			
Date	08.03.23	Project number	P21-143
Drawn by	POR	Drawing Number	<b>P21-143-0100-0001</b>
Checked by	CC	Scale (@ A1)	1:10560
		Rev	<b>A</b>

O:\ACAD\2021\P21-143\P21-143-0100-0001

09 March 2023