


No part of this document may be reproduced or transmitted in any form or stored in any retrieval system of any nature without the written permission of Fehily Timoney & Company as copyright holder except as agreed for use on the project for which the document was originally issued. Printing / Copying distortion should be checked against scale bar when scaling distances from this drawing. Use figured dimensions only. If in doubt - Ask!

Note:

- Proposed Turbines to have a ground to blade tip height of 131m.

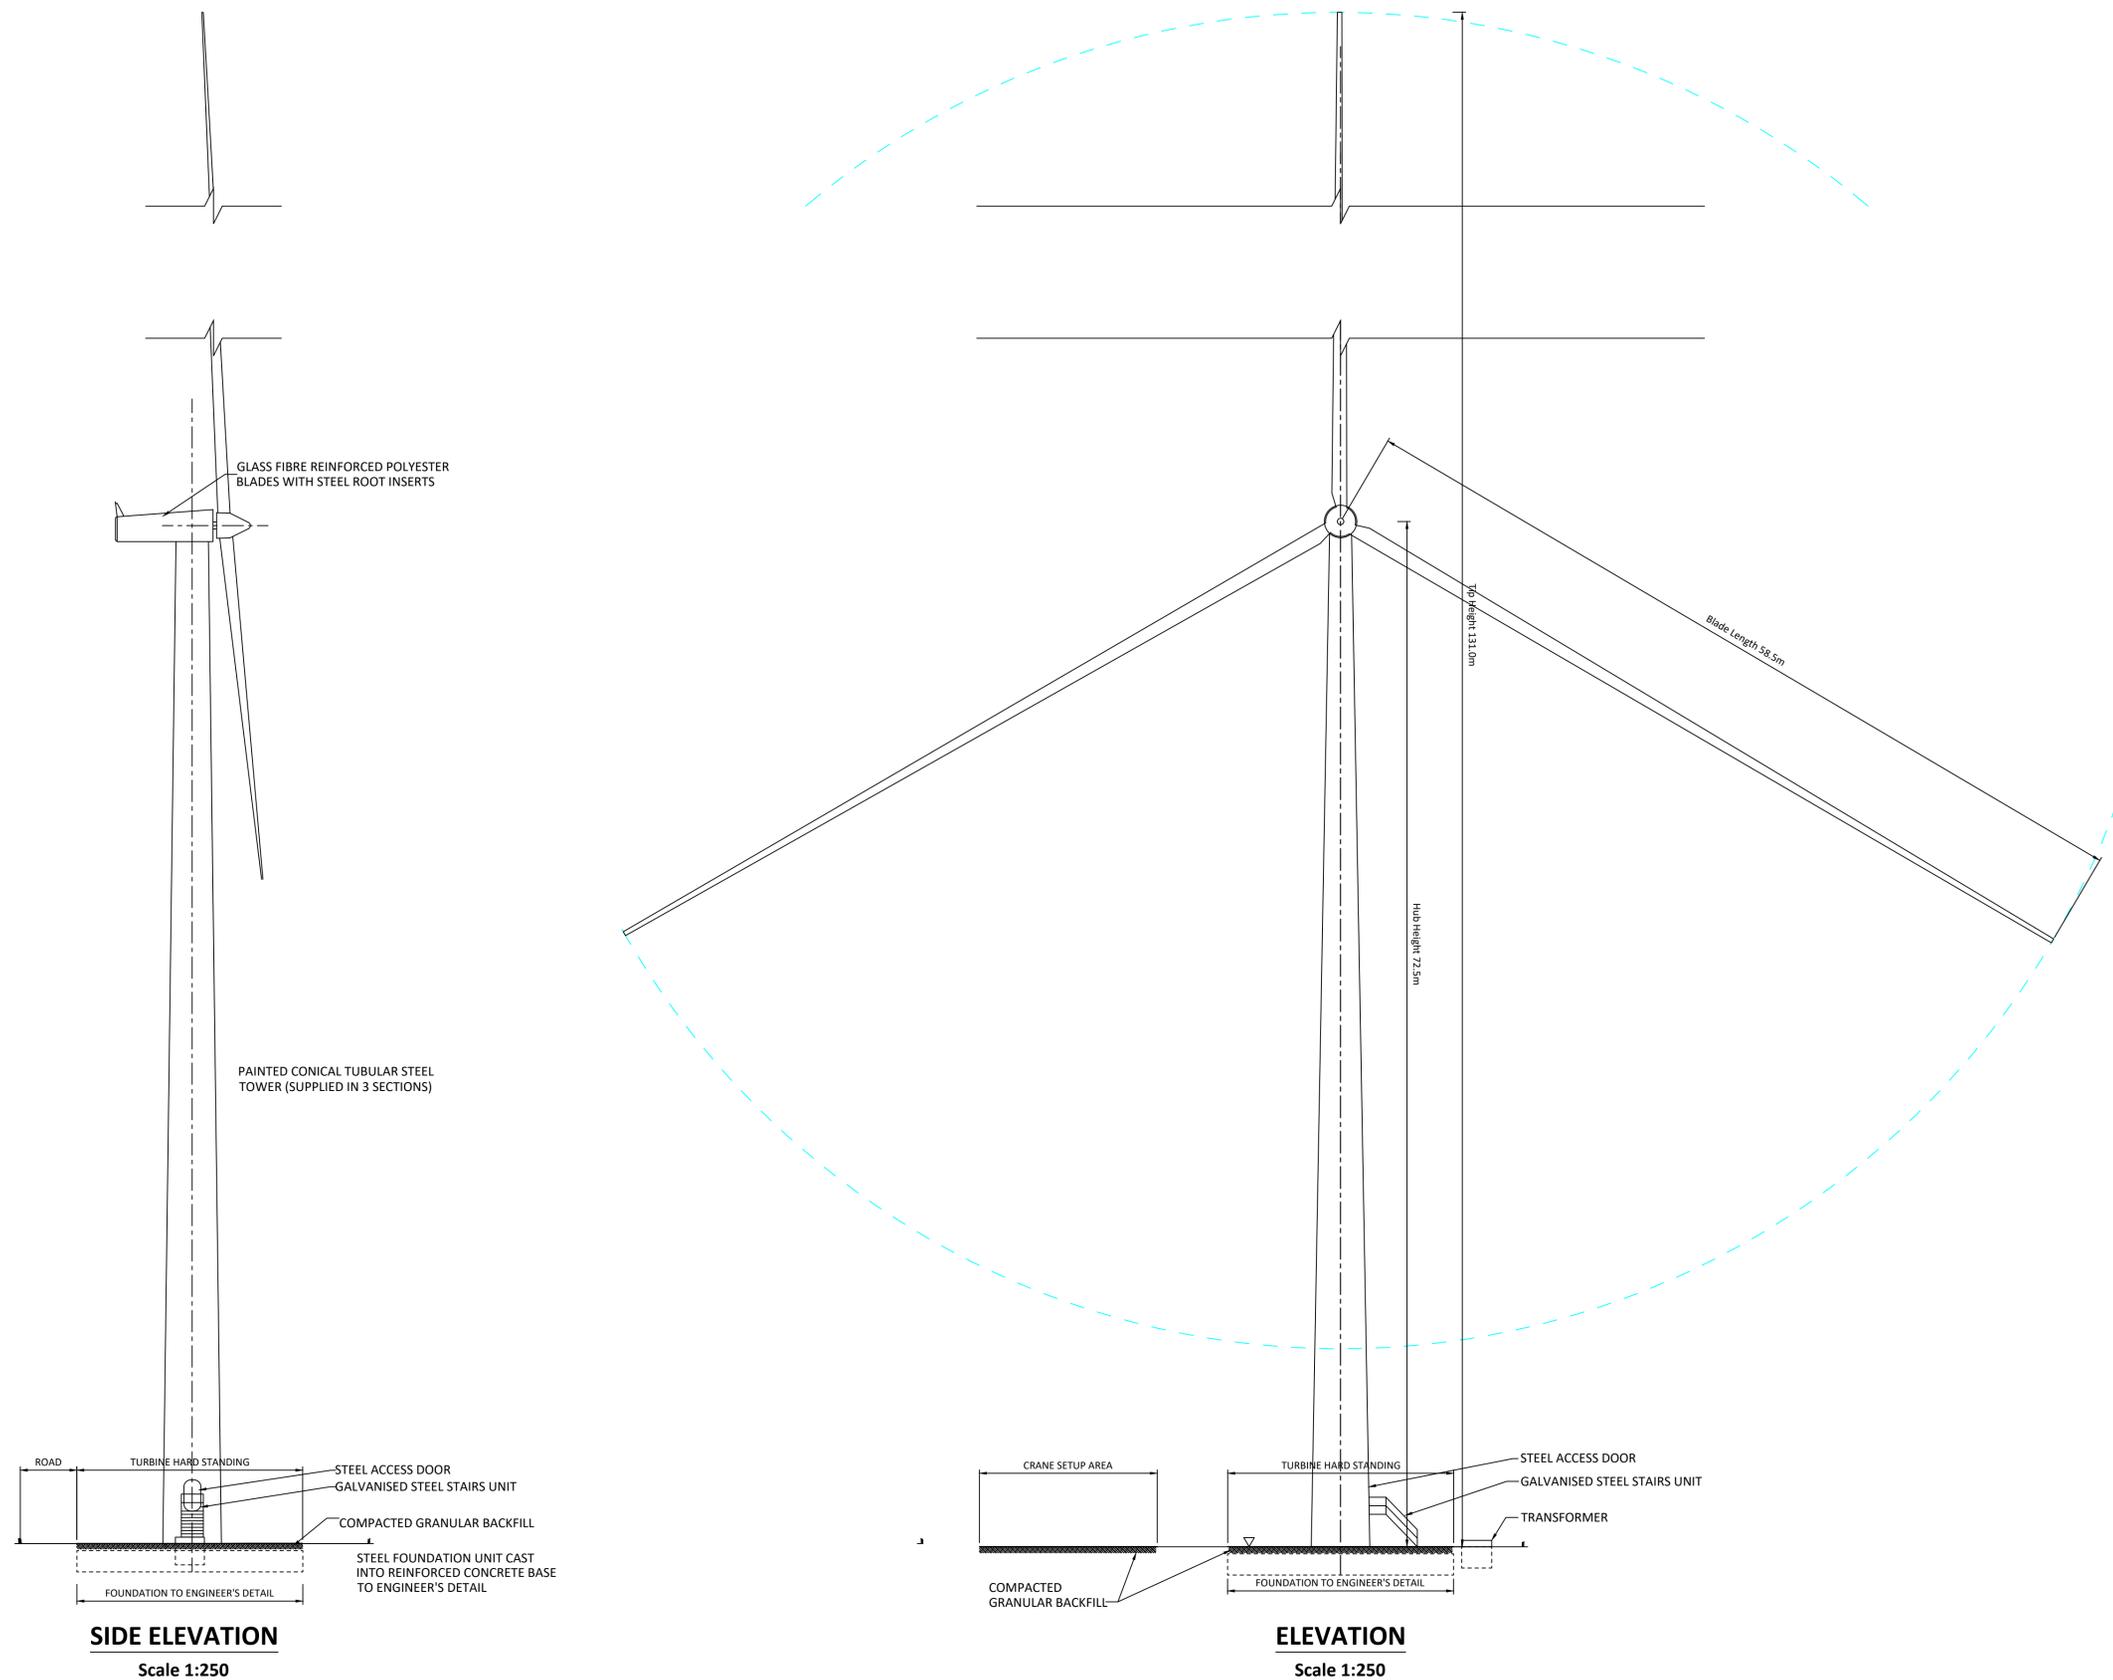

If Applicable : Ordnance Survey Ireland Licence No. CYAL50221678 © Ordnance Survey Ireland and Government of Ireland

Rev.	Description	App By	Date
A	ISSUE FOR PLANNING	JH	08.03.23

PROJECT	CLIENT			
BARNADIVANE WIND FARM UPDATED EIAR	BARNA WIND ENERGY (B.W.E.) LTD			
SHEET	Date	08.03.23	Project number	P21-143
	Scale (@ A1)	1:250	Drawing Number	P21-143-0200-0002
	Drawn by	POR	Checked by	CC
	Rev	A		
PROPOSED BARNADIVANE WIND FARM TURBINE ELEVATION DETAILS				