
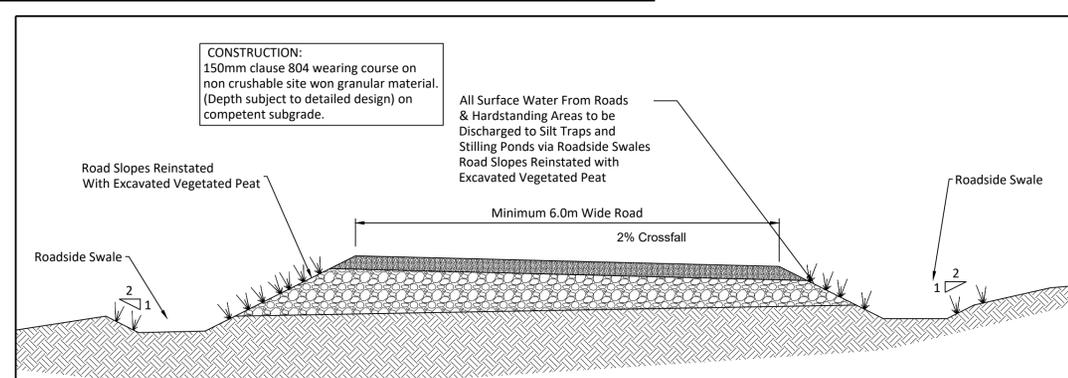
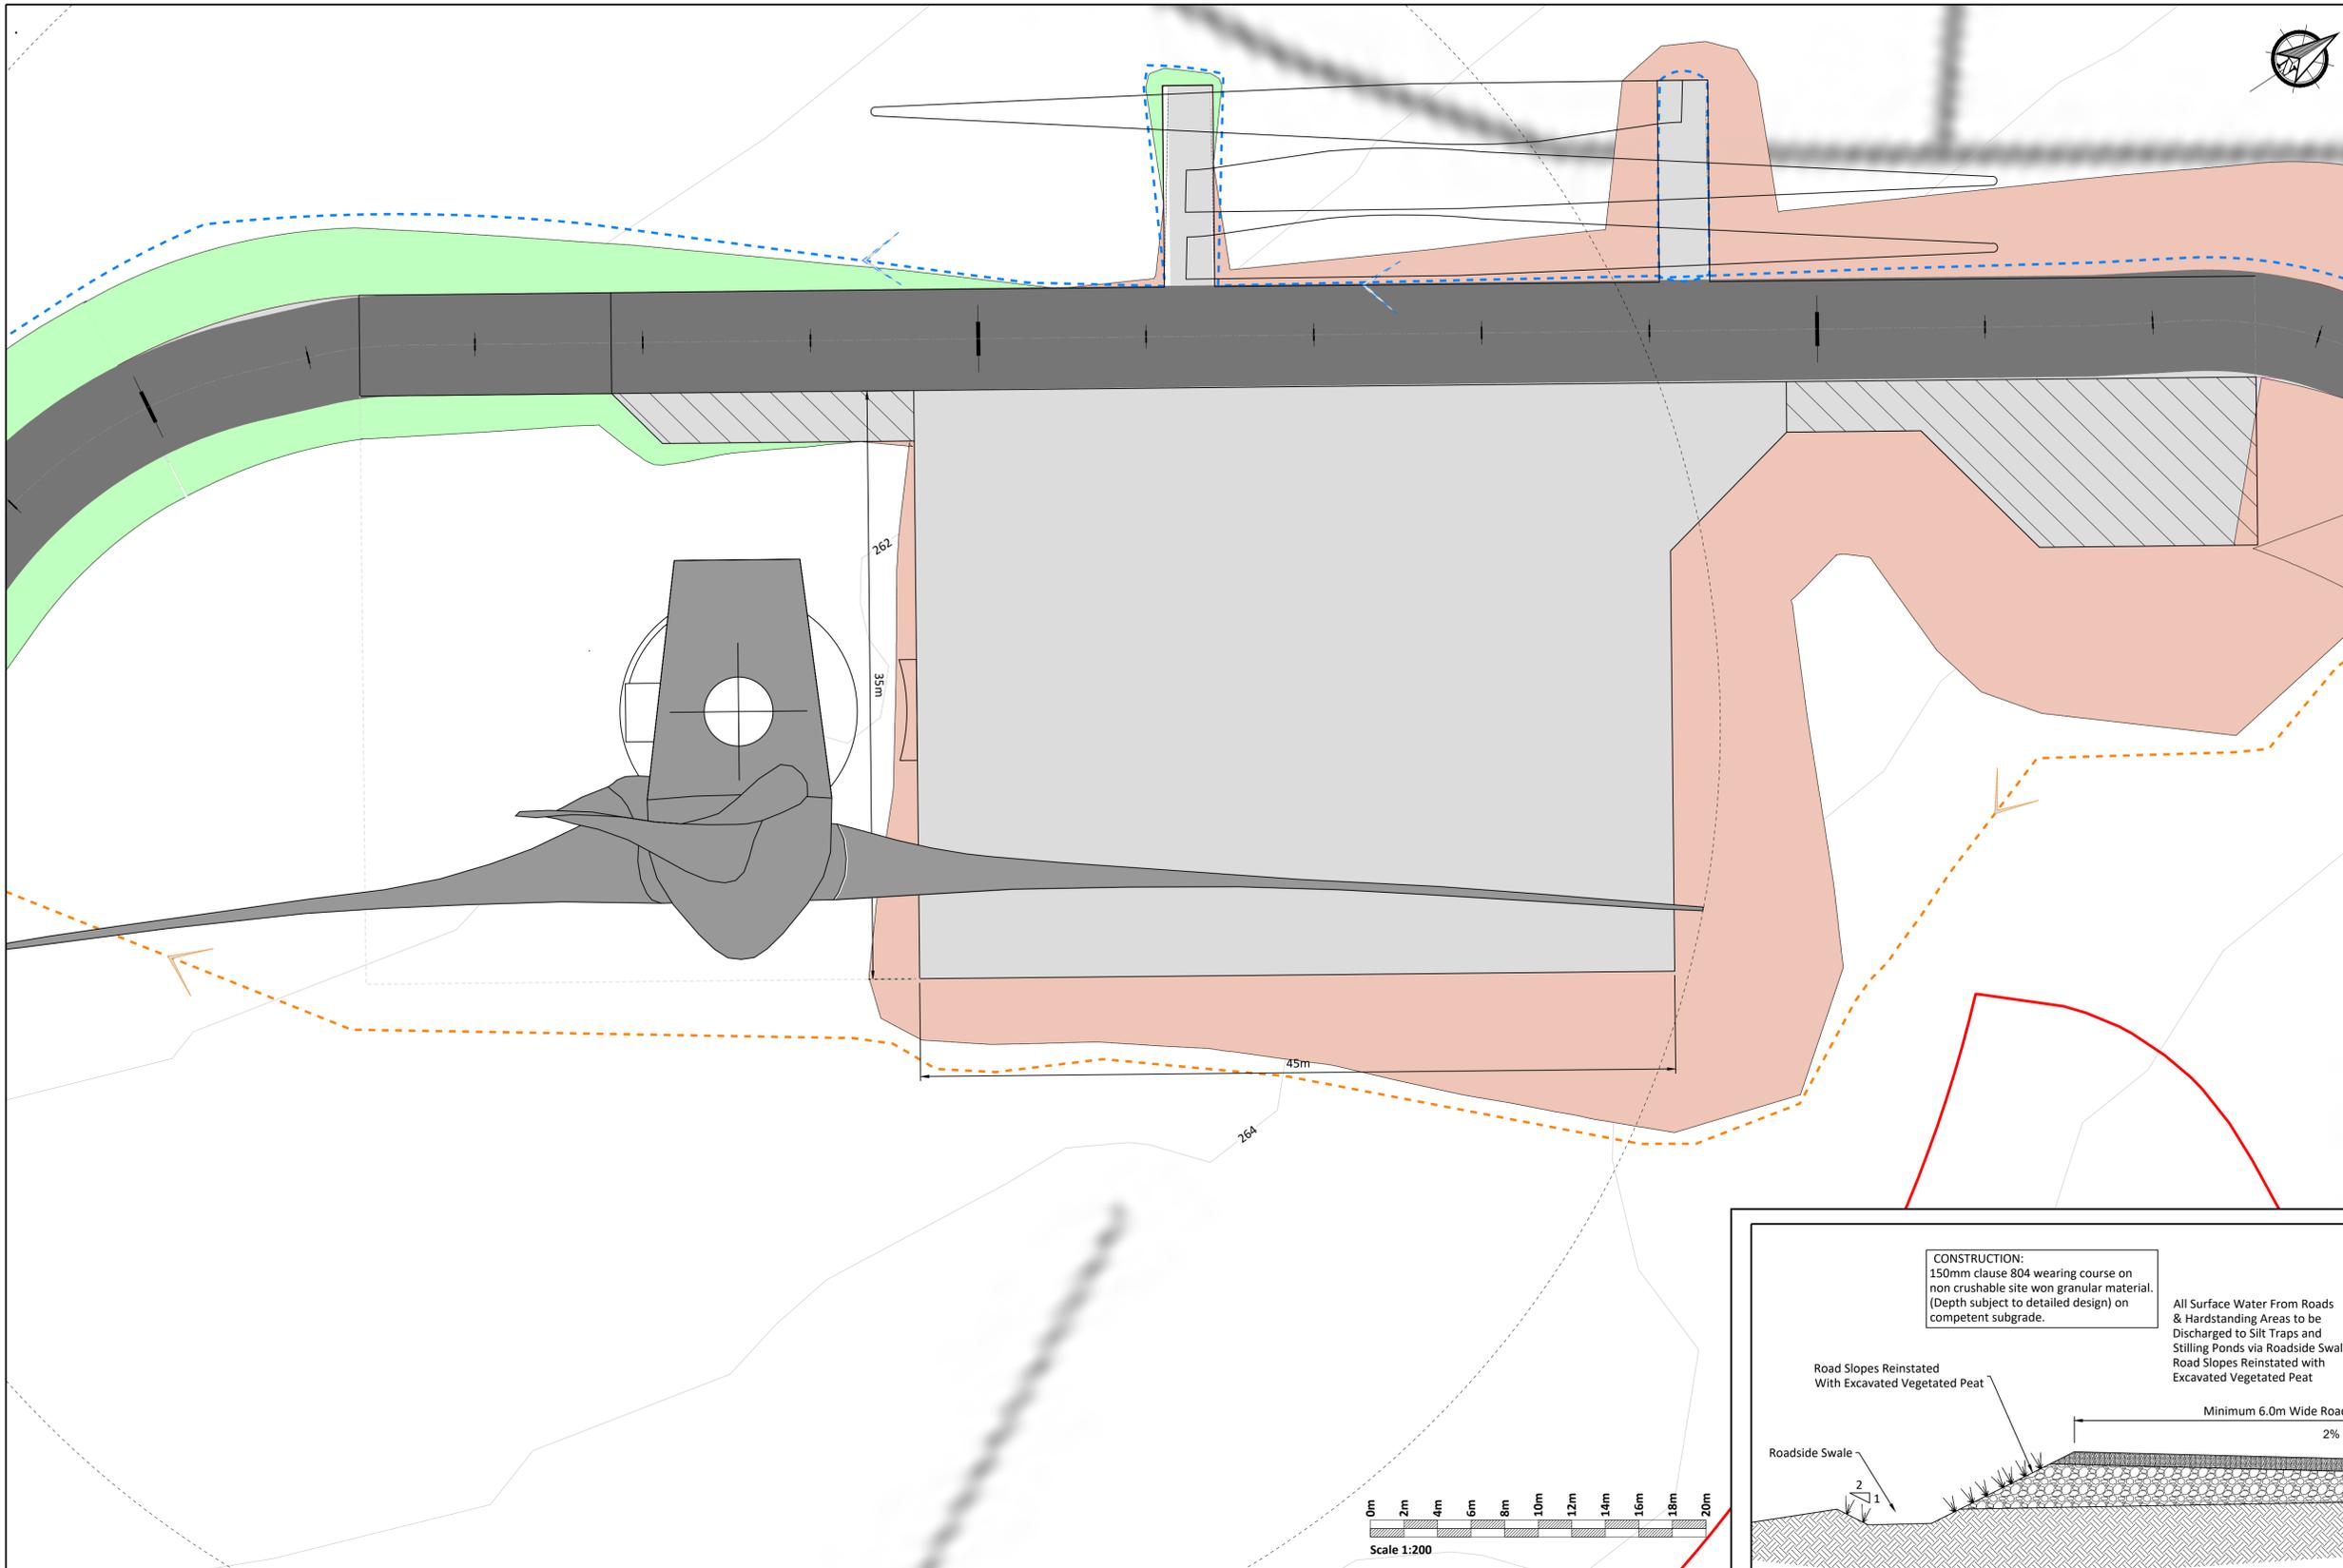


NOT FOR CONSTRUCTION UNLESS SPECIFICALLY STATED OTHERWISE

No part of this document may be reproduced or transmitted in any form or stored in any retrieval system of any nature without the written permission of Fehily Timoney & Company as copyright holder except as agreed for use on the project for which the document was originally issued. Printing / Copying distortion should be checked against scale bar when scaling distances from this drawing. Use figured dimensions only. If in doubt - Ask!

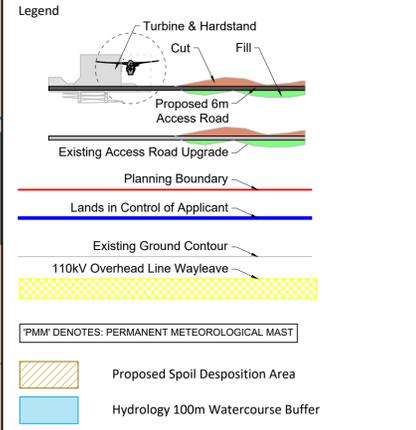

TURBINE & HARDSTAND LAYOUT PLAN
Scale 1:200

ACCESS ROAD CROSS SECTION
Scale 1:50

If Applicable : Ordnance Survey Ireland Licence No. CYAL50221678 © Ordnance Survey Ireland and Government of Ireland



No part of this document may be reproduced or transmitted in any form or stored in any retrieval system of any nature without the written permission of Fehily Timoney & Company as copyright holder except as agreed for use on the project for which the document was originally issued. Do not scale. Use figured dimensions only. If in doubt - Ask!

Rev.	Description	App By	Date
A	ISSUE FOR PLANNING	JH	08.03.23

PROJECT	CLIENT
BARNADIVANE WIND FARM UPDATED EIAR	BARNA WIND ENERGY (B.W.E.) LTD
PROPOSED FARM LAYOUT PLAN AT TURBINE 1	Date: 08.03.23, Project number: P21-143, Scale (@ A1): 1:200
	Drawn by: POR, Drawing Number: P21-143-0200-0001, Rev: A
	Checked by: CC

O:\ACAD\2021\P21-143\P21-143-0200-0001

08 March 2023