


PLAN


Scale 1:500

If Applicable : Ordnance Survey Ireland Licence No. CYAL50221678 © Ordnance Survey Ireland and Government of Ireland

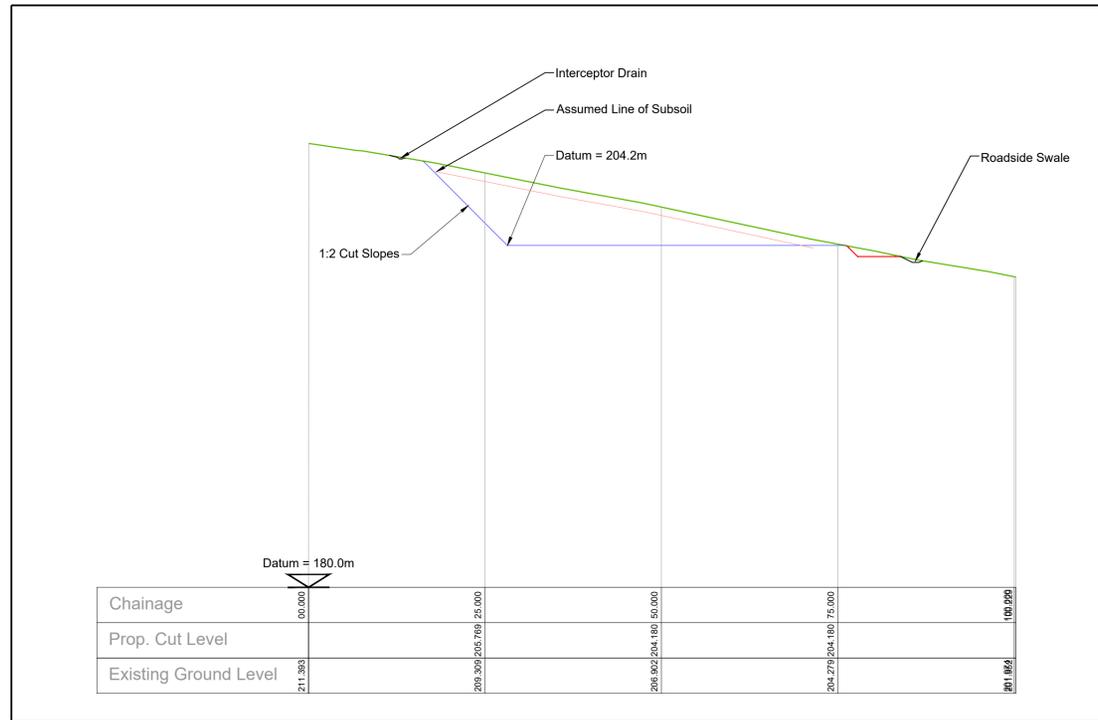

SECTION A - A

Scale 1:500


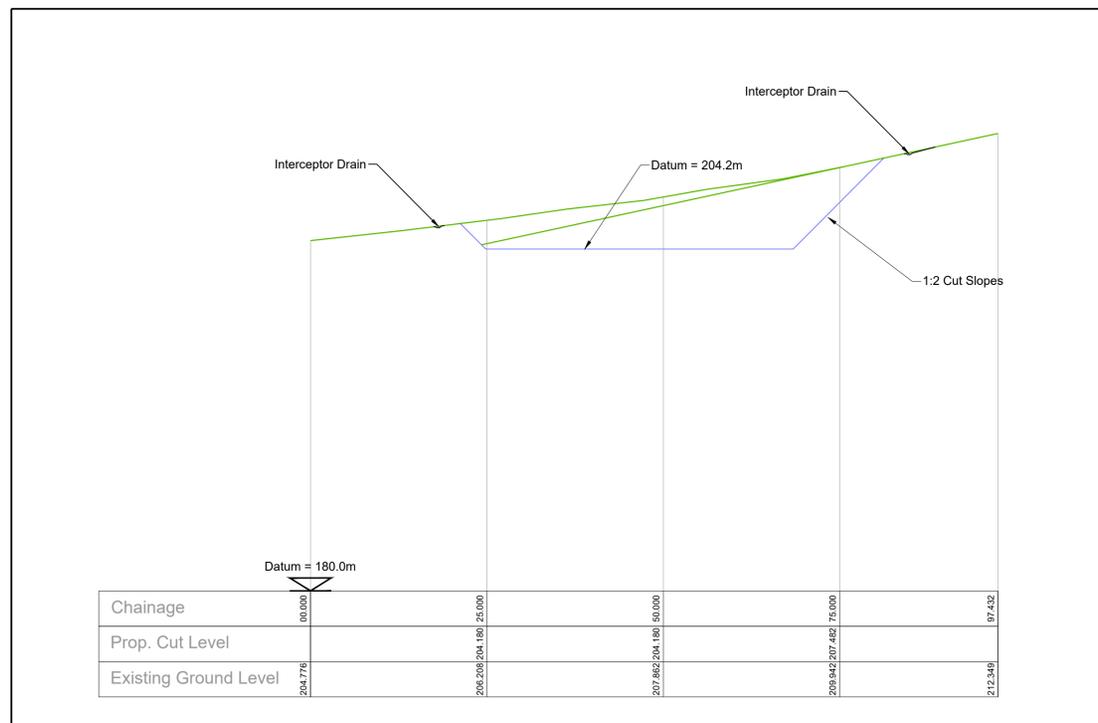


SECTION B - B

Scale 1:500

NOT FOR CONSTRUCTION UNLESS SPECIFICALLY STATED OTHERWISE

No part of this document may be reproduced or transmitted in any form or stored in any retrieval system of any nature without the written permission of Fehily Timoney & Company as copyright holder except as agreed for use on the project for which the document was originally issued. Printing / Copying distortion should be checked against scale bar when scaling distances from this drawing. Use figured dimensions only. If in doubt - Ask!

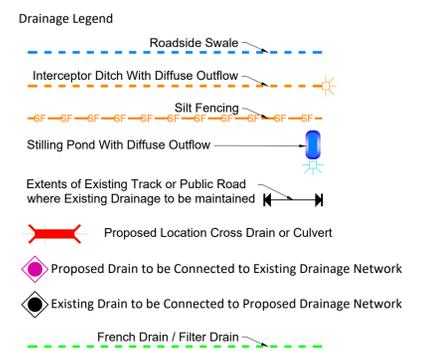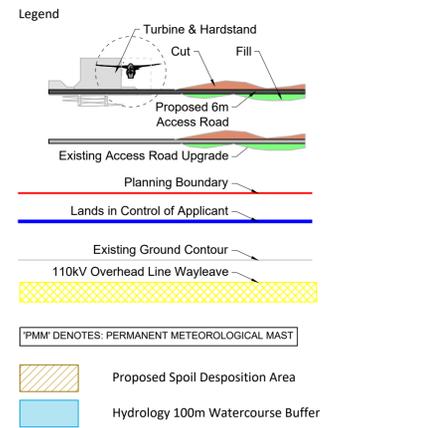

No part of this document may be reproduced or transmitted in any form or stored in any retrieval system of any nature without the written permission of Fehily Timoney & Company as copyright holder except as agreed for use on the project for which the document was originally issued. Do not scale. Use figured dimensions only. If in doubt - Ask!

Rev.	Description	App By	Date
A	ISSUE FOR PLANNING	JH	08.03.23

PROJECT	CLIENT			
BARNADIVANE WIND FARM UPDATED EIAR	BARNA WIND ENERGY (B.W.E.) LTD			
SHEET	Date	08.03.23	Project number	P21-143
	Scale (@ A1)	1:500	Drawing Number	P21-143-0200-0006
	Drawn by	POR	Checked by	CC
	Rev	A		

O:\ACAD\2021\P21-143\P21-143-0200-0006

08 March 2023