



**TRENCH CROSS SECTION - PILOT CABLES**

Scale 1:10

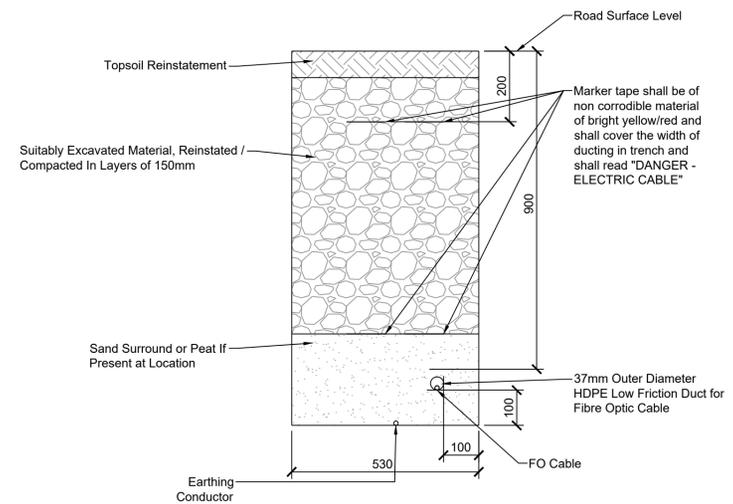


**COLLECTOR CIRCUIT VERGE**

Scale 1:10

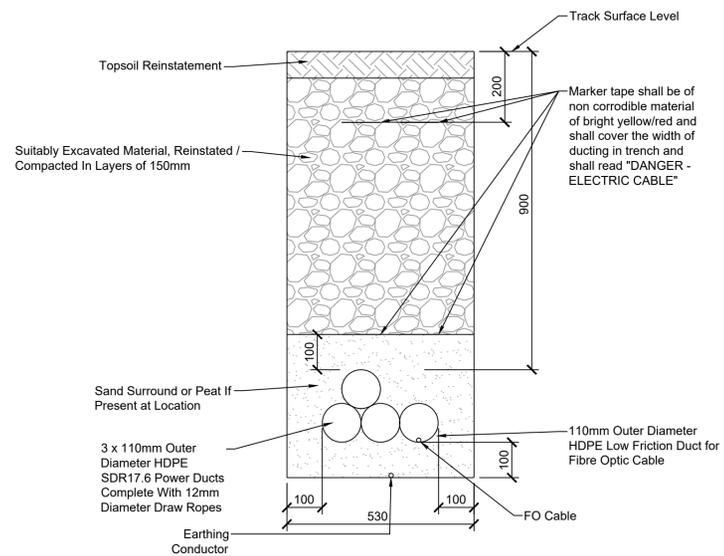

**COLLECTOR CIRCUIT VERGE**

Scale 1:10

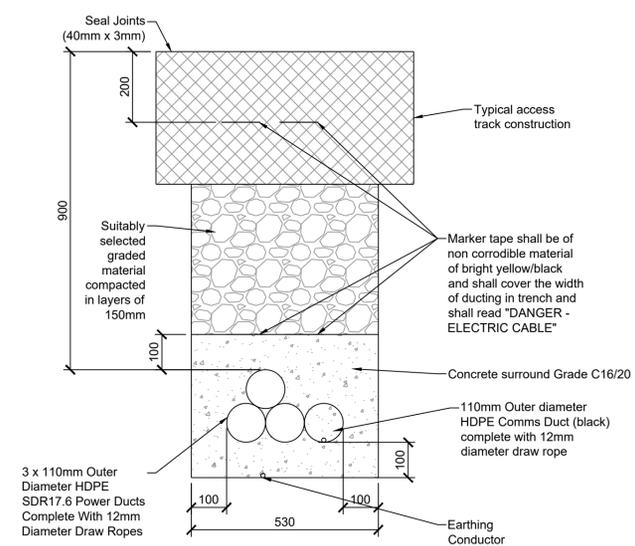

**COLLECTOR CIRCUIT CENTRE**

Scale 1:10

If Applicable : Ordnance Survey Ireland Licence No. CYAL50221678 © Ordnance Survey Ireland and Government of Ireland

Rev.	Description	App By	Date
A	ISSUE FOR PLANNING	JH	08.03.23

PROJECT	CLIENT		
<b>BARNADIVANE WIND FARM UPDATED EIAR</b>	<b>BARNA WIND ENERGY (B.W.E.) LTD</b>		
SHEET	Date	Project number	Scale (@ A1)
<b>TRENCH DETAILS FOR INTERNAL COLLECTOR CABLES</b>	08.03.23	P21-143	1:10
	Drawn by	Drawing Number	Rev
	POR	<b>P21-143-0200-0007</b>	<b>A</b>
	Checked by		
	CC		