



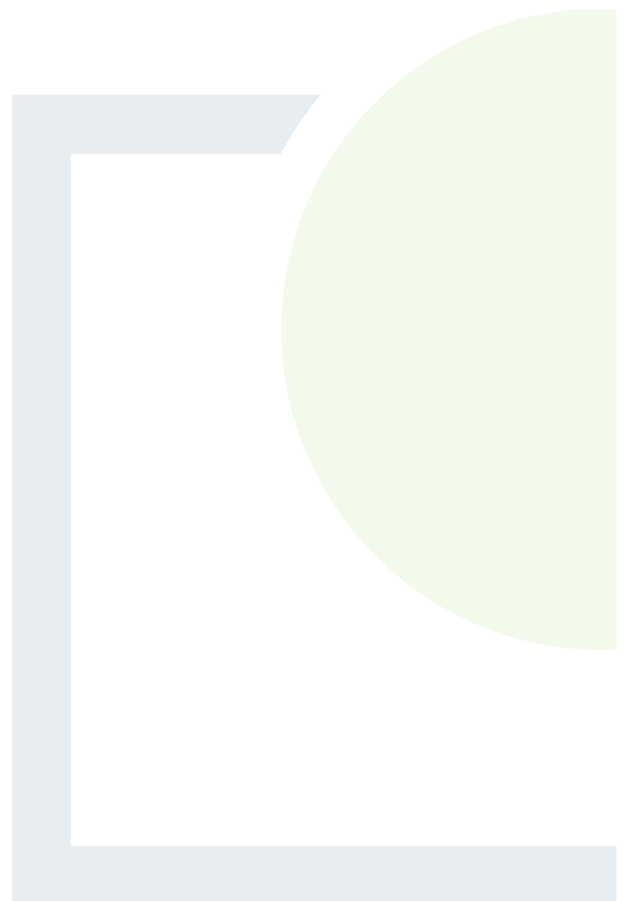


CONSULTANTS IN ENGINEERING,  
ENVIRONMENTAL SCIENCE  
& PLANNING

## APPENDIX 2.1

Alternative Layouts



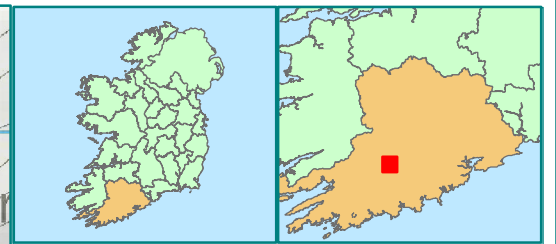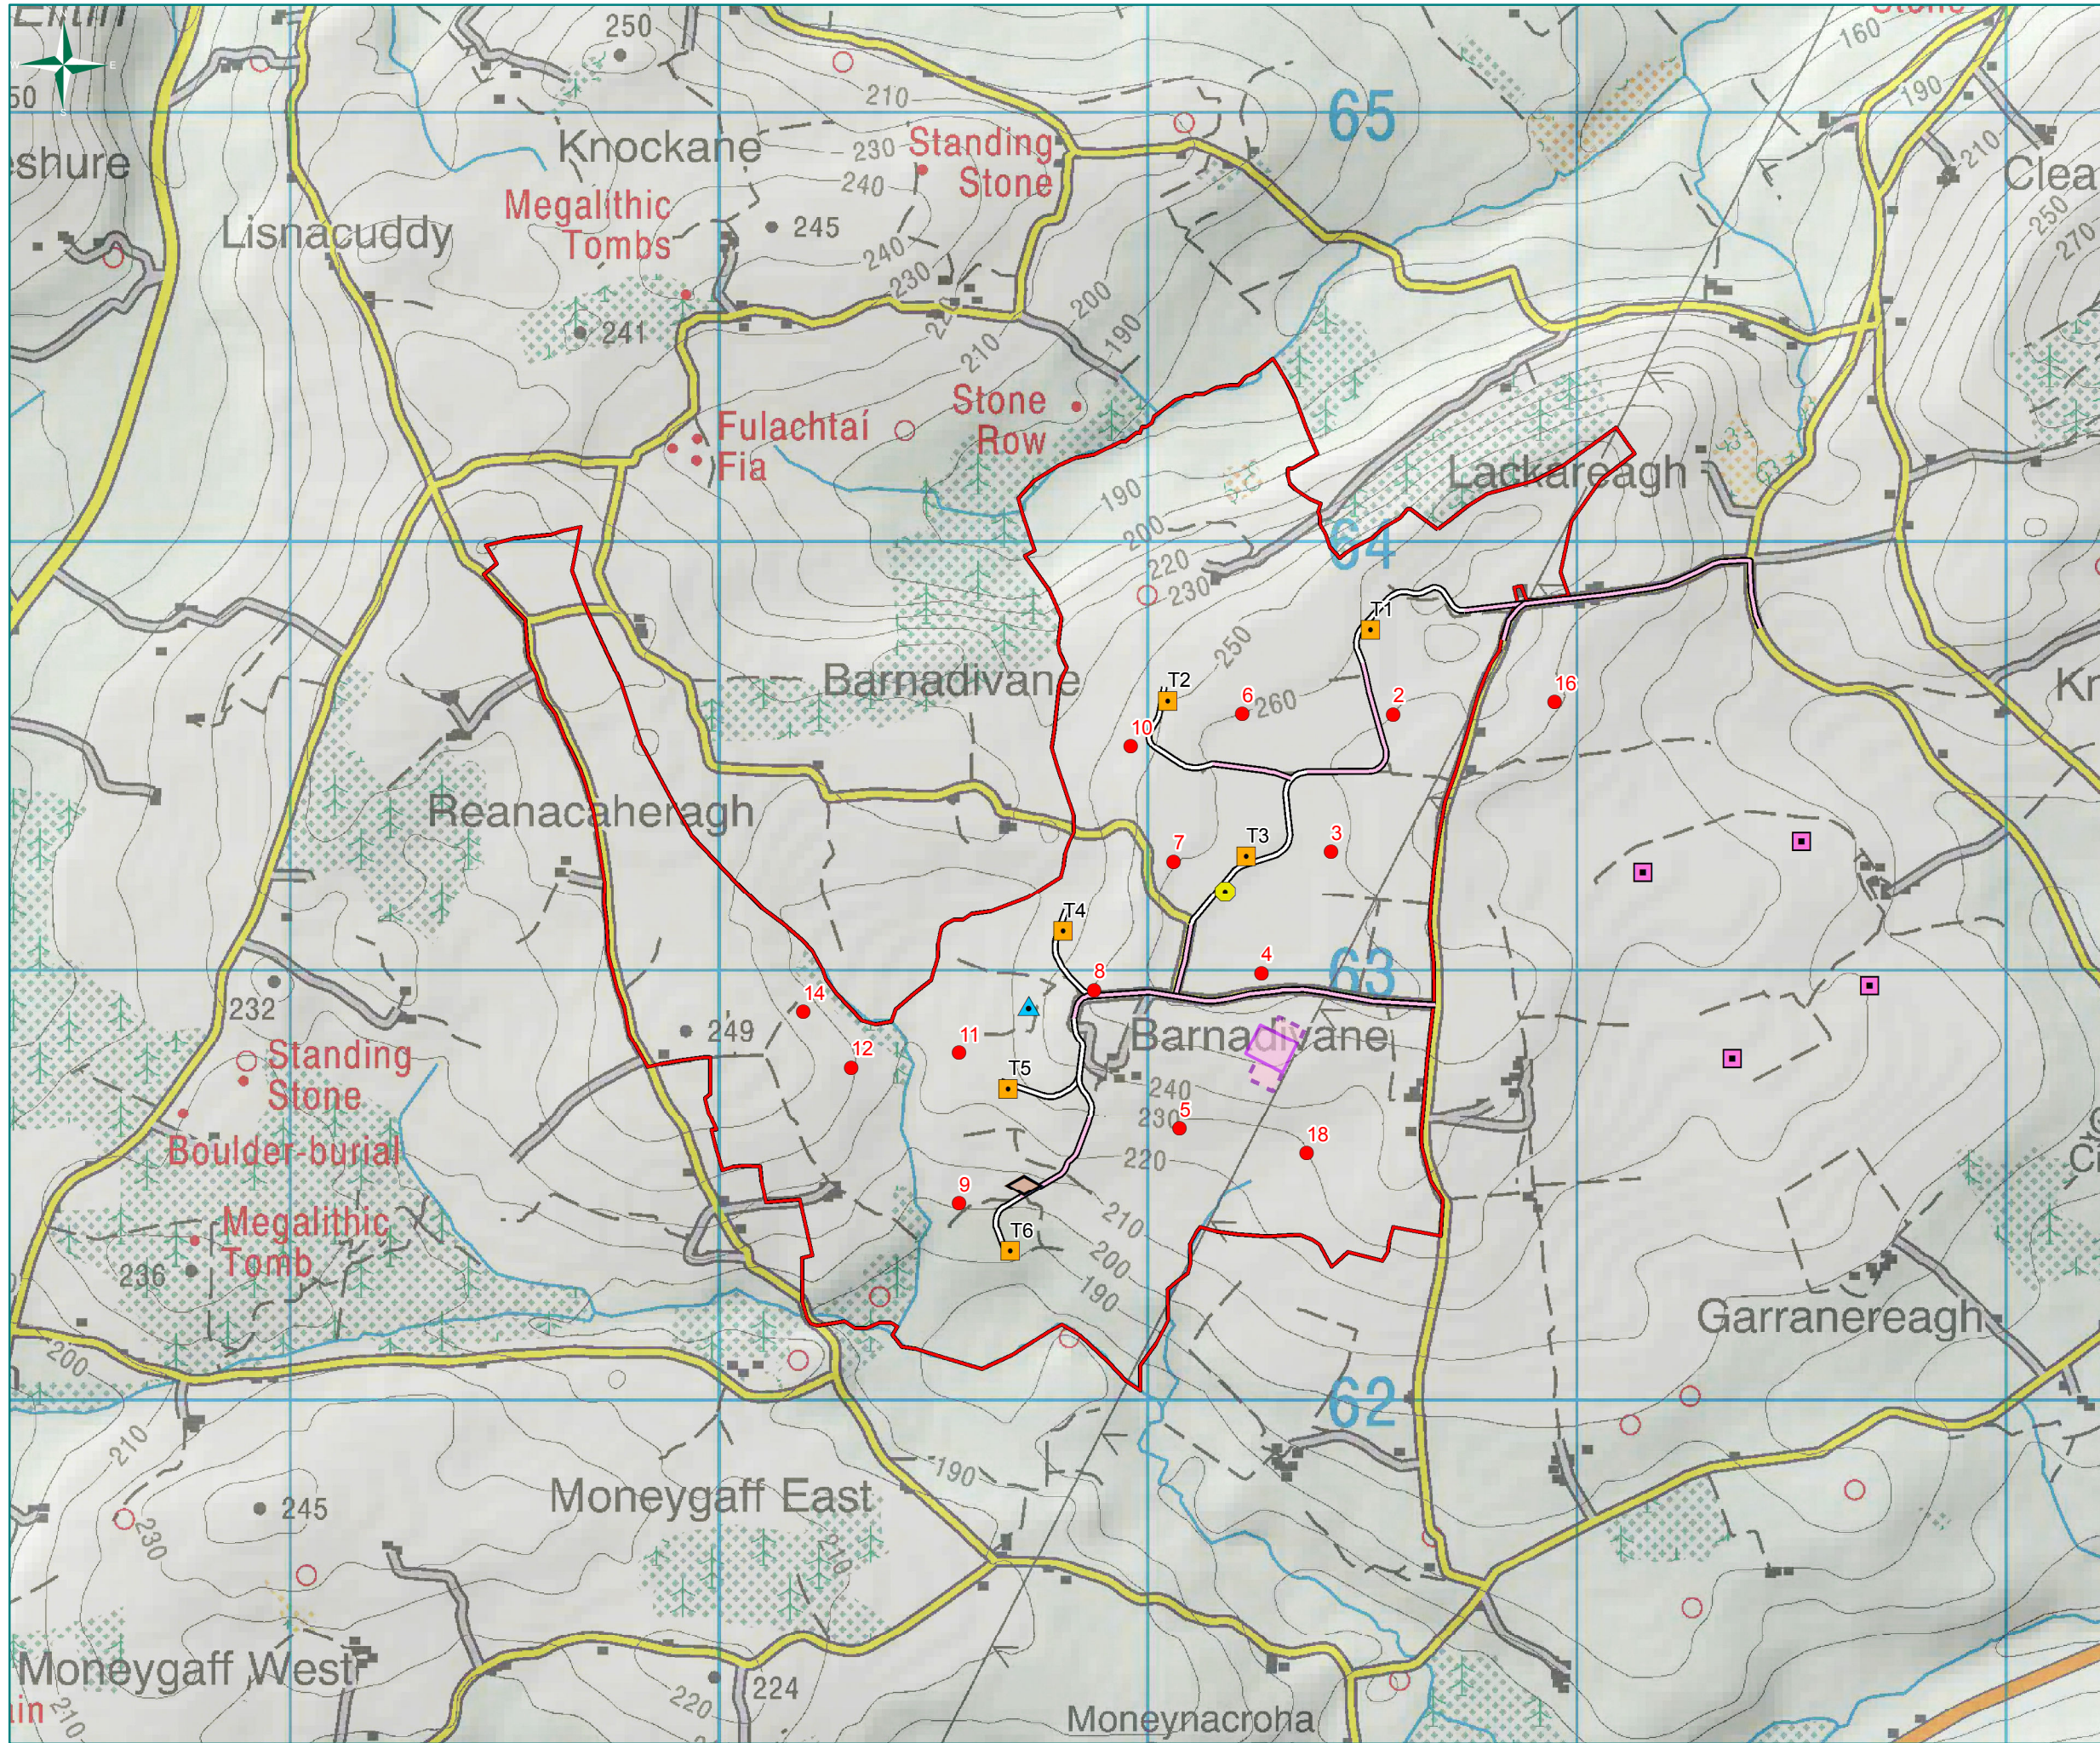

**Legend**

- Turbine Layout Permitted under 05/5907. Extended under 11/06605
  - Proposed Site Compound
  - Proposed Borrow Pit Location
  - ▲ Proposed Permanent Met Mast
  - Garranereagh Operational Turbines
  - Proposed Turbines
- Wind Farm Roads**
- Upgrade Existing Roads
  - Proposed New Access Tracks
- EIS Study Area Boundary
- Proposed Substation (separate application)**
- Area of Proposed Substation
  - Future Expansion Area

Date 01/05/2015

Name Of Client  
**Barna Wind Energy Ltd.**

Name Of Job  
**Barnadavine Wind Farm**

Title Of Figure  
**Site Layout with Previously Permitted Turbines**

Scale Used 1:15,000



Figure No. LE1470202\_0400\_001 Rev A

**FEHILY TIMONEY & COMPANY** CONSULTANTS IN ENGINEERING & ENVIRONMENTAL SCIENCES

Core House, Pouladuff Rd, Cork, Ireland.  
 T: +353-21-4964133, F: +353-21-4464

Unit 16, J5 Plaza, North Park Business Park, Dublin 11, Ireland.  
 T: +353-1-6583500, F: +353-1-6583501

W: www.fehilytimoney.ie, E: info@ftco.ie

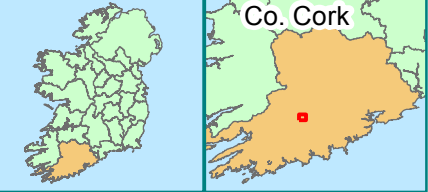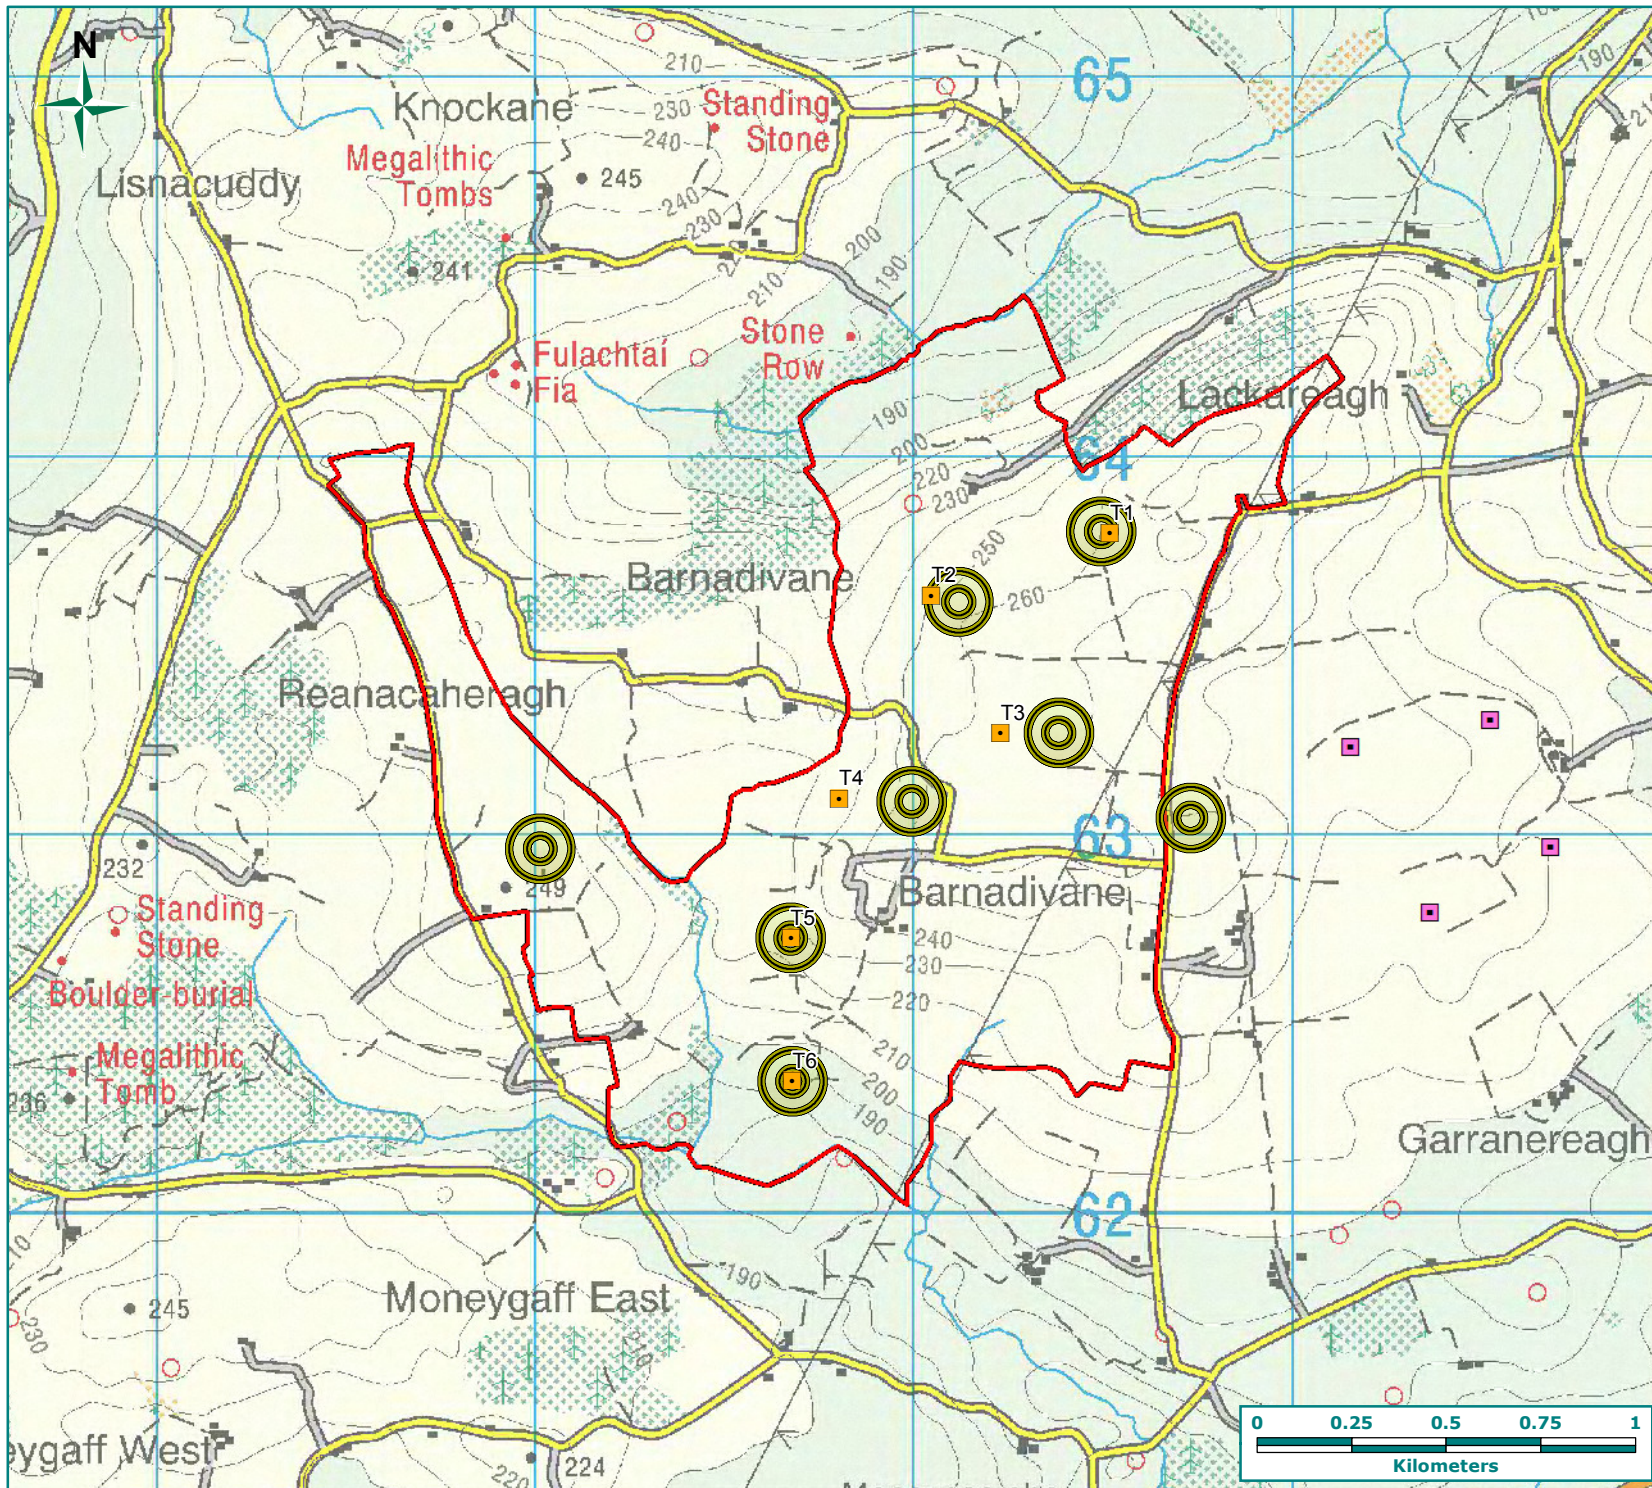

**Legend**  
**Wind Farm Layout – Initial Design**

- Initial Turbine Search Area
- Final Design Proposed Turbines Location
- Garranereagh Operational Turbines
- EIS Study Area Boundary

Date 16/12/2014

Name Of Client  
Barna Wind Energy Ltd.

Name Of Job  
Barnadavine Wind Farm

Title Of Figure  
Wind Farm Layout – Initial Design

Scale Used 1:20,000 @ A4

Figure No. D.1	Rev 0
----------------	-------

**FEHILY TIMONEY & COMPANY**  
 CONSULTANTS IN ENGINEERING & ENVIRONMENTAL SCIENCES

Lore House, Polladuff Rd, Cork, Ireland.  
 T: +353-21-4964133, F: +353-21-4464  
 Unit 16 J5 Plaza, North Park Business Park, Dublin 11, Ireland.  
 T: +353-1-6583500, F: +353-1-6583501

