
	and the second se	
		DRAWING SCHEDULE
	DRAWING NUMBER	DRAWING TITLE
	P21-143-0000-0001	DRAWING SCHEDULE
	P21-143-0000-0003	PROPOSED BARNADIVANE WIND FARM LOCATION MAP
	P21-143-0100-0001	PROPOSED BARNADIVANE WIND FARM LOCATION MAP
	P21-143-0100-0002	PROPOSED BARNADIVANE WIND FARM SITE LAYOUT MAP - SHEET 1 OF 4
	P21-143-0100-0003	PROPOSED BARNADIVANE WIND FARM SITE LAYOUT MAP - SHEET 2 OF 4
	P21-143-0100-0004	PROPOSED BARNADIVANE WIND FARM SITE LAYOUT MAP - SHEET 3 OF 4
1	P21-143-0100-0005	PROPOSED BARNADIVANE WIND FARM SITE LAYOUT MAP - SHEET 4 OF 4
	P21-143-0100-0006	PROPOSED BARNADIVANE WIND FARM SITE LAYOUT MAP
	P21-143-0200-0001	PROPOSED FARM LAYOUT PLAN AT TURBINE 1
	P21-143-0200-0002	PROPOSED BARNADIVANE WIND FARM TURBINE ELEVATION DETAILS
	P21-143-0200-0003	PROPOSED WIND FARM TYPICAL MET MAST DETAILS OPTION 1
	P21-143-0200-0004	PROPOSED WIND FARM TYPICAL MET MAST DETAILS OPTION 2
	P21-143-0200-0005	PROPOSED WIND FARM ACCESS ROAD CONSTRUCTION DETAILS SHEET 1 OF 1
	P21-143-0200-0006	PROPOSED WIND FARM BORROW PIT DETAILS SHEET 1 OF 1
	P21-143-0200-0007	TRENCH DETAILS FOR INTERNAL COLLECTOR CABLES

If Applicable : Ordnance Survey Ireland Licence No. CYAL50221678 © Ordnance Survey Ireland and Government of Ireland

FEHILY Cork | Dublin | Carlow www.fehilytimoney.ie

				_		
Rev.	Description	Арр Ву	Date		PROJECT	
Α	ISSUE FOR PLANNING	H	08.03.23			
						BARNADIVANE WIND FARM UPDATED EIAR
					SHEET	
						DRAWING SCHEDULE

No part of this document may be reproduced or transmitted in any form or stored in any retrieval system of any nature without the written permission of Fehily Timoney & Company as copyright holder except as agreed for use on the project for which the document was originally issued. Do not scale. Use figured dimensions only. If in doubt - Ask!

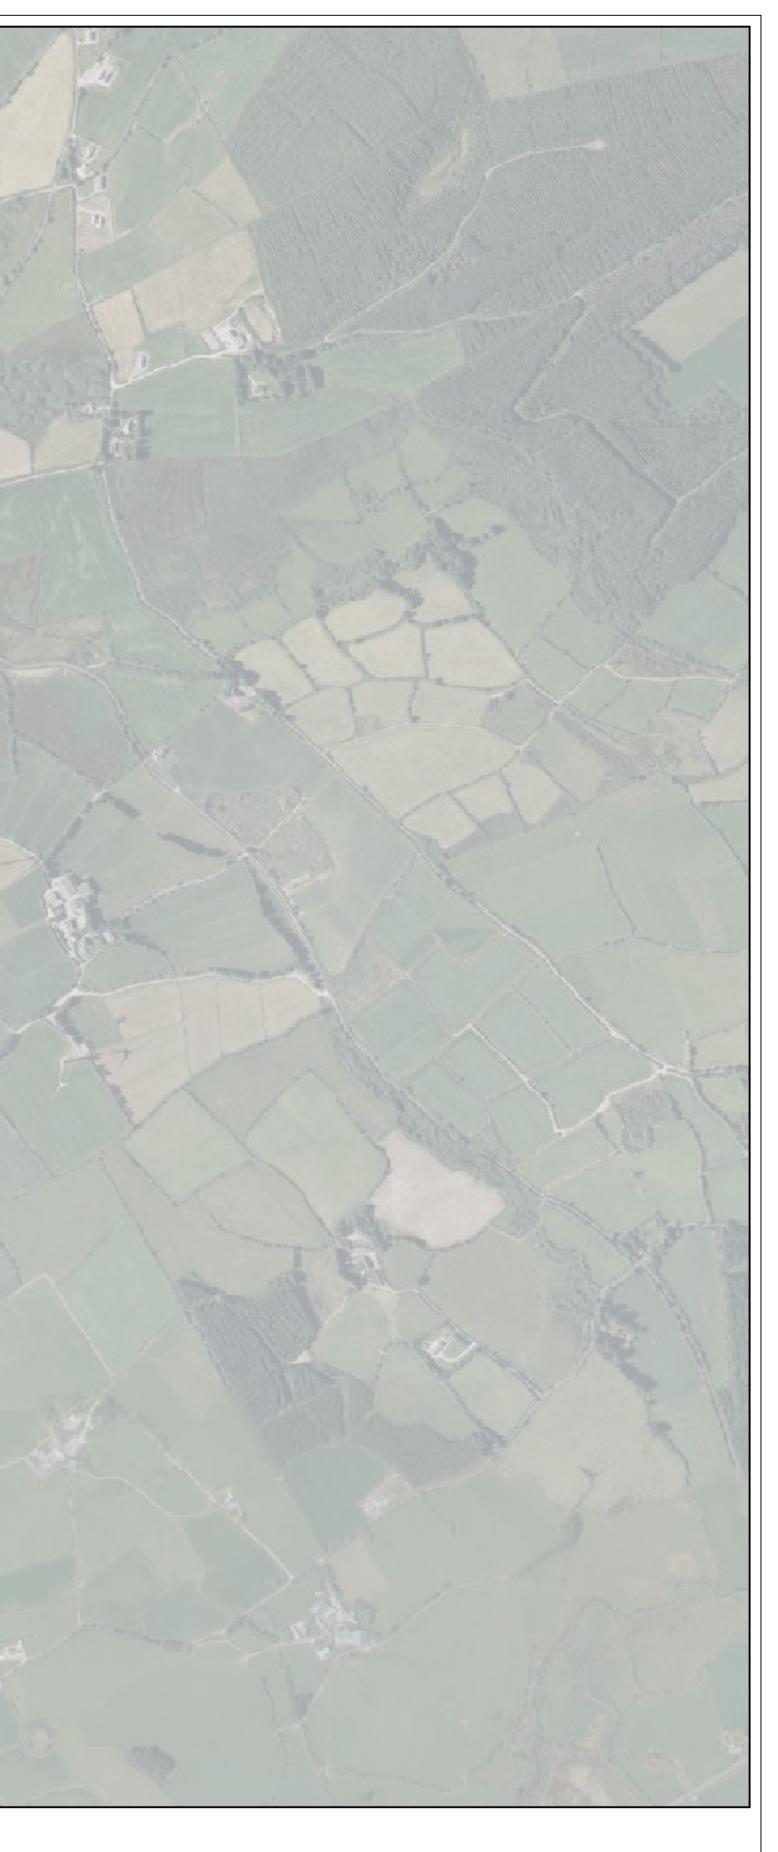

LIENT				
	BAR	NA WIND ENERGY (E	B.W.E.) LTD	
Date	08.03.23	Project number P21-143	Scale (@ A1) Scale N/A	
Date Drawn by	08.03.23 POR		Scale (@ A1) Scale N/A	Rev