



NOT FOR CONSTRUCTION UNLESS SPECIFICALLY STATED OTHERWISE  
 No part of this document may be reproduced or transmitted in any form or stored in any retrieval system of any nature without the written permission of Fehily Timoney & Company as copyright holder except as agreed for use on the project for which the document was originally issued. Printing / Copying distortion should be checked against scale bar when scaling distances from this drawing. Use figured dimensions only. If in doubt - Ask!

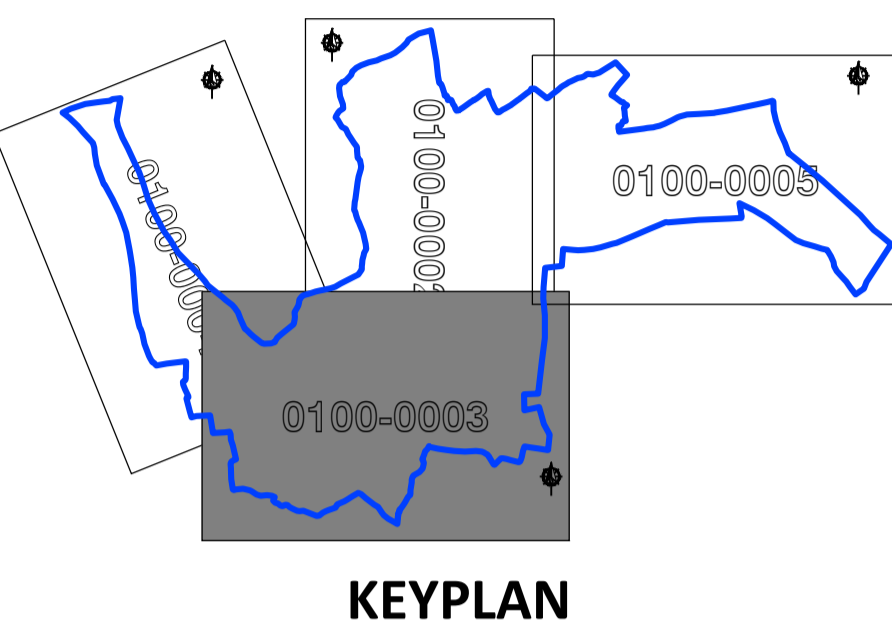

- Legend**
- Turbine & Hardstand
  - Cut
  - Fill
  - Proposed 6m Access Road
  - Existing Access Road Upgrade
  - Planning Boundary
  - Lands in Control of Applicant
  - Existing Ground Contour
  - 110kV Overhead Line Wayleave
  - FMM DENOTES: PERMANENT METEOROLOGICAL MAST
  - Proposed Spoil Deposition Area
  - Hydrology 100m Watercourse Buffer
- Drainage Legend**
- Roadside Swale
  - Interceptor Ditch With Diffuse Outflow
  - Silt Fencing
  - Stilling Pond With Diffuse Outflow
  - Extents of Existing Track or Public Road where Existing Drainage to be maintained
  - Proposed Location Cross Drain or Culvert
  - Proposed Drain to be Connected to Existing Drainage Network
  - Existing Drain to be Connected to Proposed Drainage Network
  - French Drain / Filter Drain

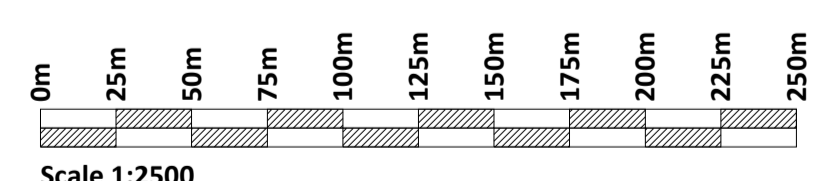

If Applicable : Ordnance Survey Ireland Licence No. CYAL50221678 © Ordnance Survey Ireland and Government of Ireland

**PLAN**  
 Scale 1:2500



No part of this document may be reproduced or transmitted in any form or stored in any retrieval system of any nature without the written permission of Fehily Timoney & Company as copyright holder except as agreed for use on the project for which the document was originally issued. Do not scale. Use figured dimensions only. If in doubt - Ask!

Rev.	Description	App By	Date
A	ISSUE FOR PLANNING	JH	08.03.23

PROJECT	BARNADIVANE WIND FARM UPDATED EIA/R
SHEET	PROPOSED BARNADIVANE WIND FARM SITE LAYOUT MAP - SHEET 2 OF 4

CLIENT	BARNA WIND ENERGY (B.W.E.) LTD		
Date	08.03.23	Project number	P21-143
Drawn by	POR	Drawing Number	P21-143-0100-0003
Checked by	CC	Scale (@ A1)	1:2500
		Rev	A

O:\ACAD\2021\P21-143\P21-143-0100-0003

09 March 2023