



CONSTRUCTION:  
150mm clause 804 wearing course on non crushable site won granular material. (Depth subject to detailed design) on competent subgrade.

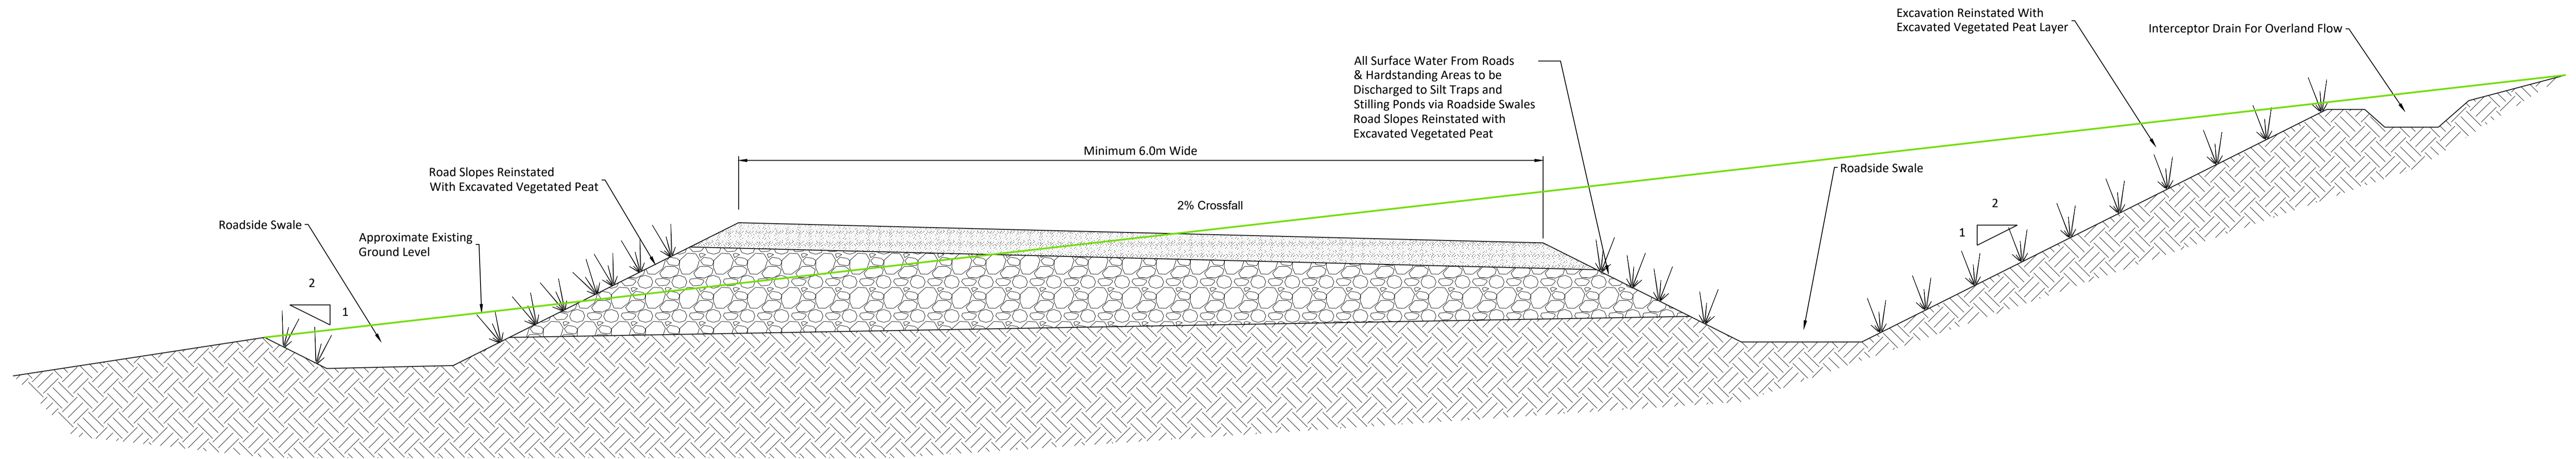

**CROSS SECTION THROUGH ROAD (IN CUT)**


Scale 1:25

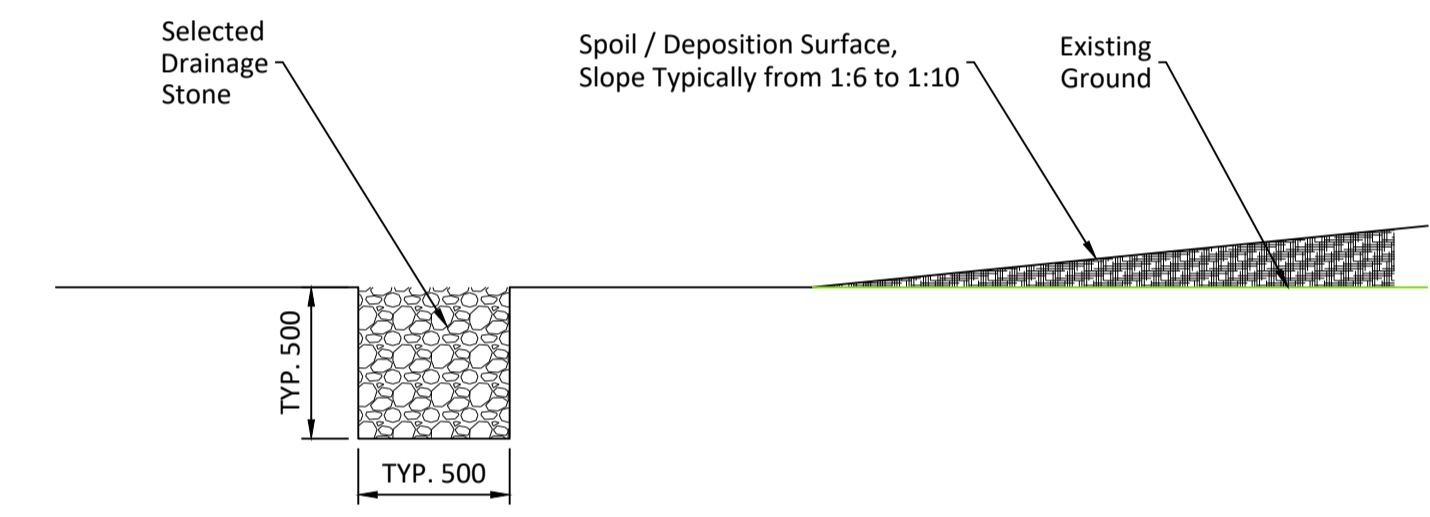

**FRENCH DRAIN / FILTER DRAIN**

Scale 1:25

CONSTRUCTION:  
150mm clause 804 wearing course on non crushable site won granular material. (Depth subject to detailed design) on competent subgrade.

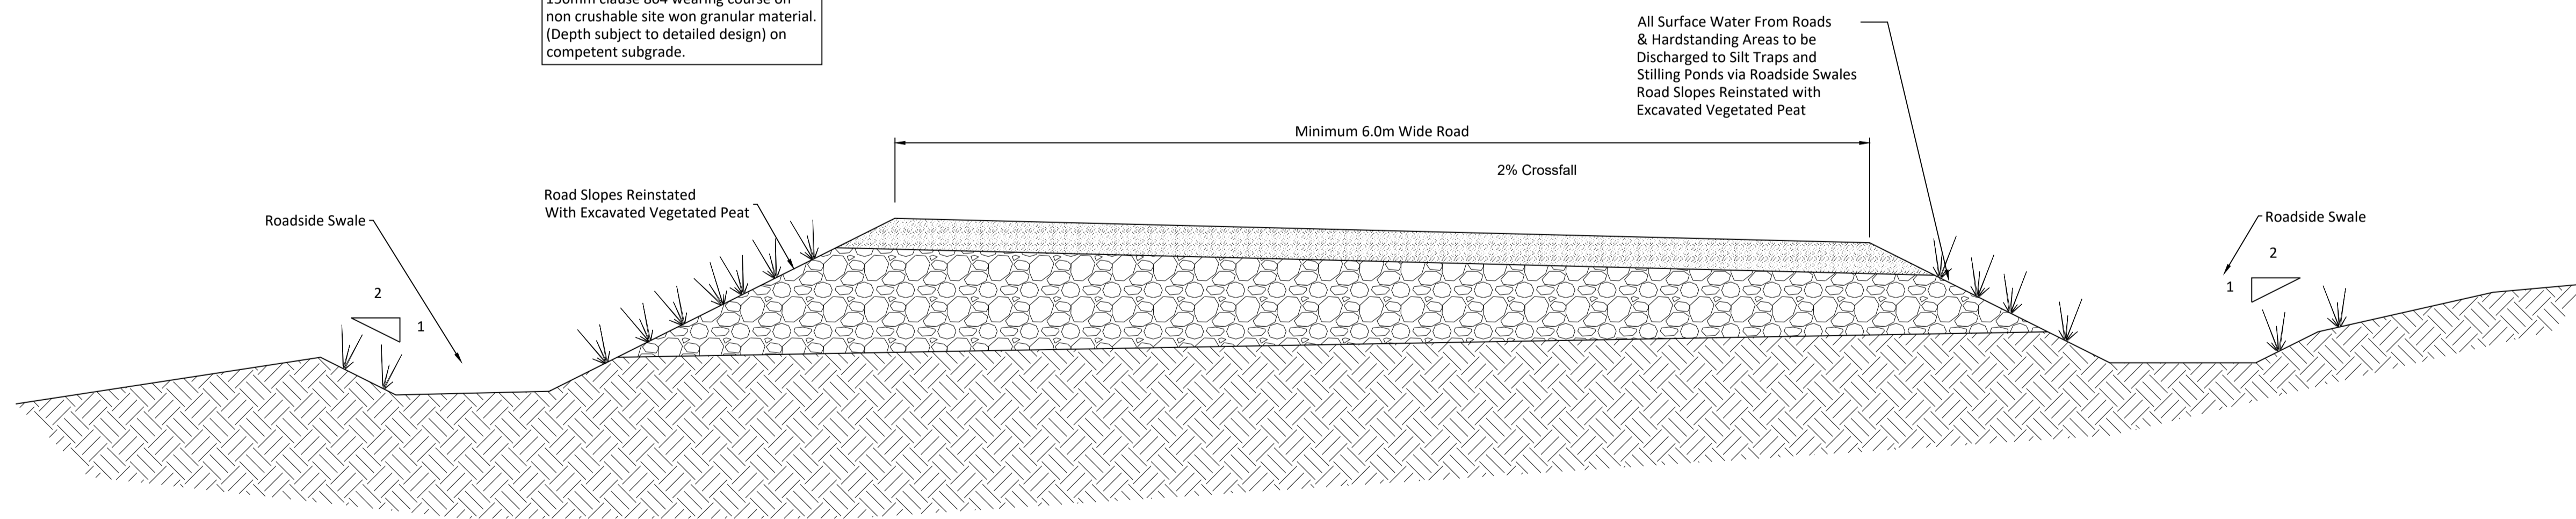

**CROSS SECTION THROUGH ROAD (IN FILL)**

Scale 1:25

If Applicable : Ordnance Survey Ireland Licence No. CYAL50221678 © Ordnance Survey Ireland and Government of Ireland



No part of this document may be reproduced or transmitted in any form or stored in any retrieval system of any nature without the written permission of Fehily Timoney & Company as copyright holder except as agreed for use on the project for which the document was originally issued. Do not scale. Use figured dimensions only. If in doubt - Ask!

Rev.	Description	App By	Date
A	ISSUE FOR PLANNING	JH	08.03.23

PROJECT	CLIENT					
BARNADIVANE WIND FARM UPDATED EIAR	BARNA WIND ENERGY (B.W.E.) LTD					
SHEET <b>PROPOSED WIND FARM ACCESS ROAD CONSTRUCTION DETAILS SHEET 1 OF 1</b>	Date	08.03.23	Project number	P21-143	Scale (@ A1)	1:25
	Drawn by	POR	Drawing Number	P21-143-0200-0005	Rev	A
	Checked by	CC				
	O:\ACAD\2021\P21-143\P21-143-0200-0005					

08 March 2023