
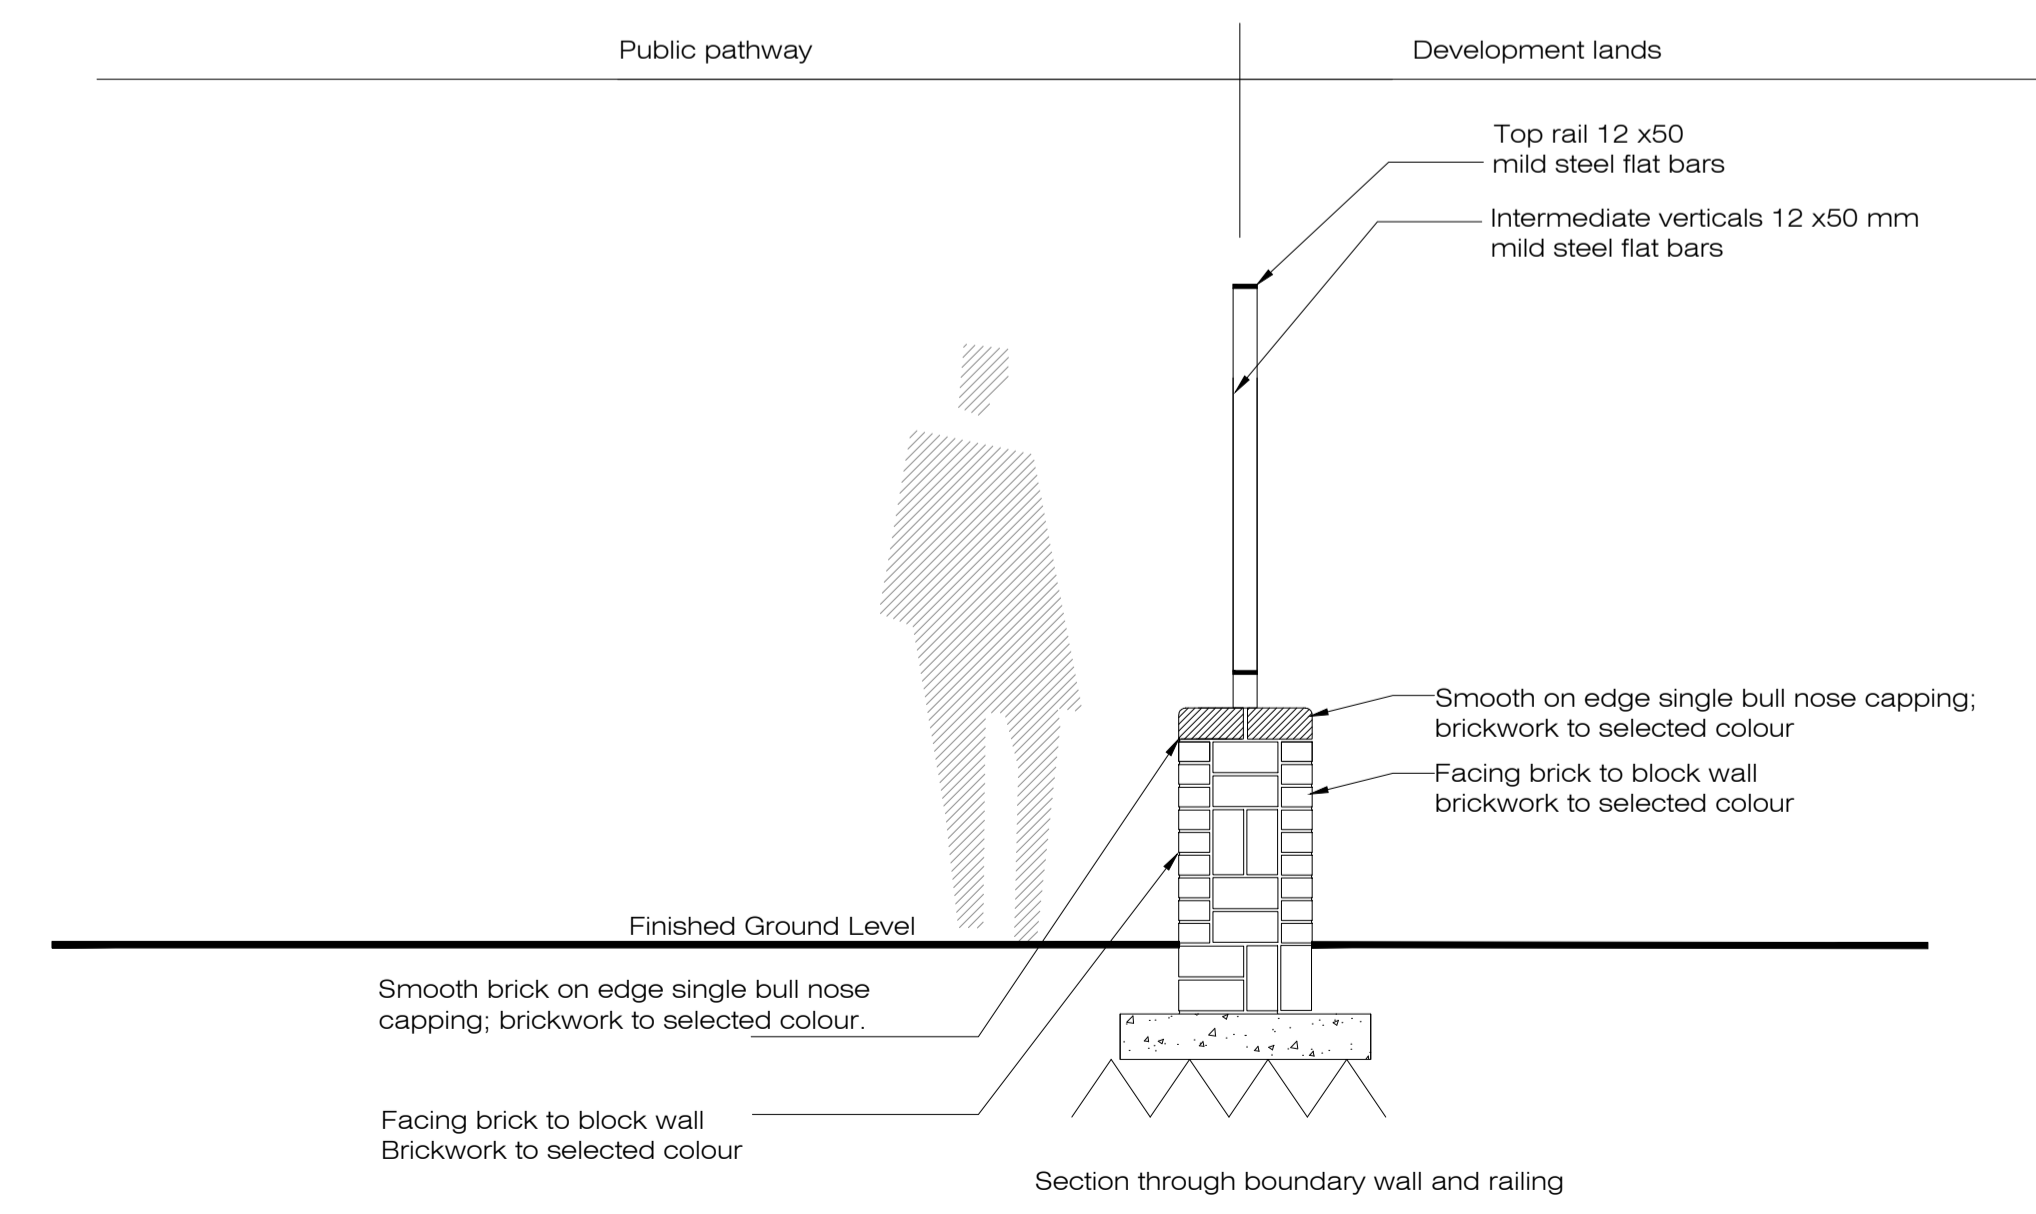
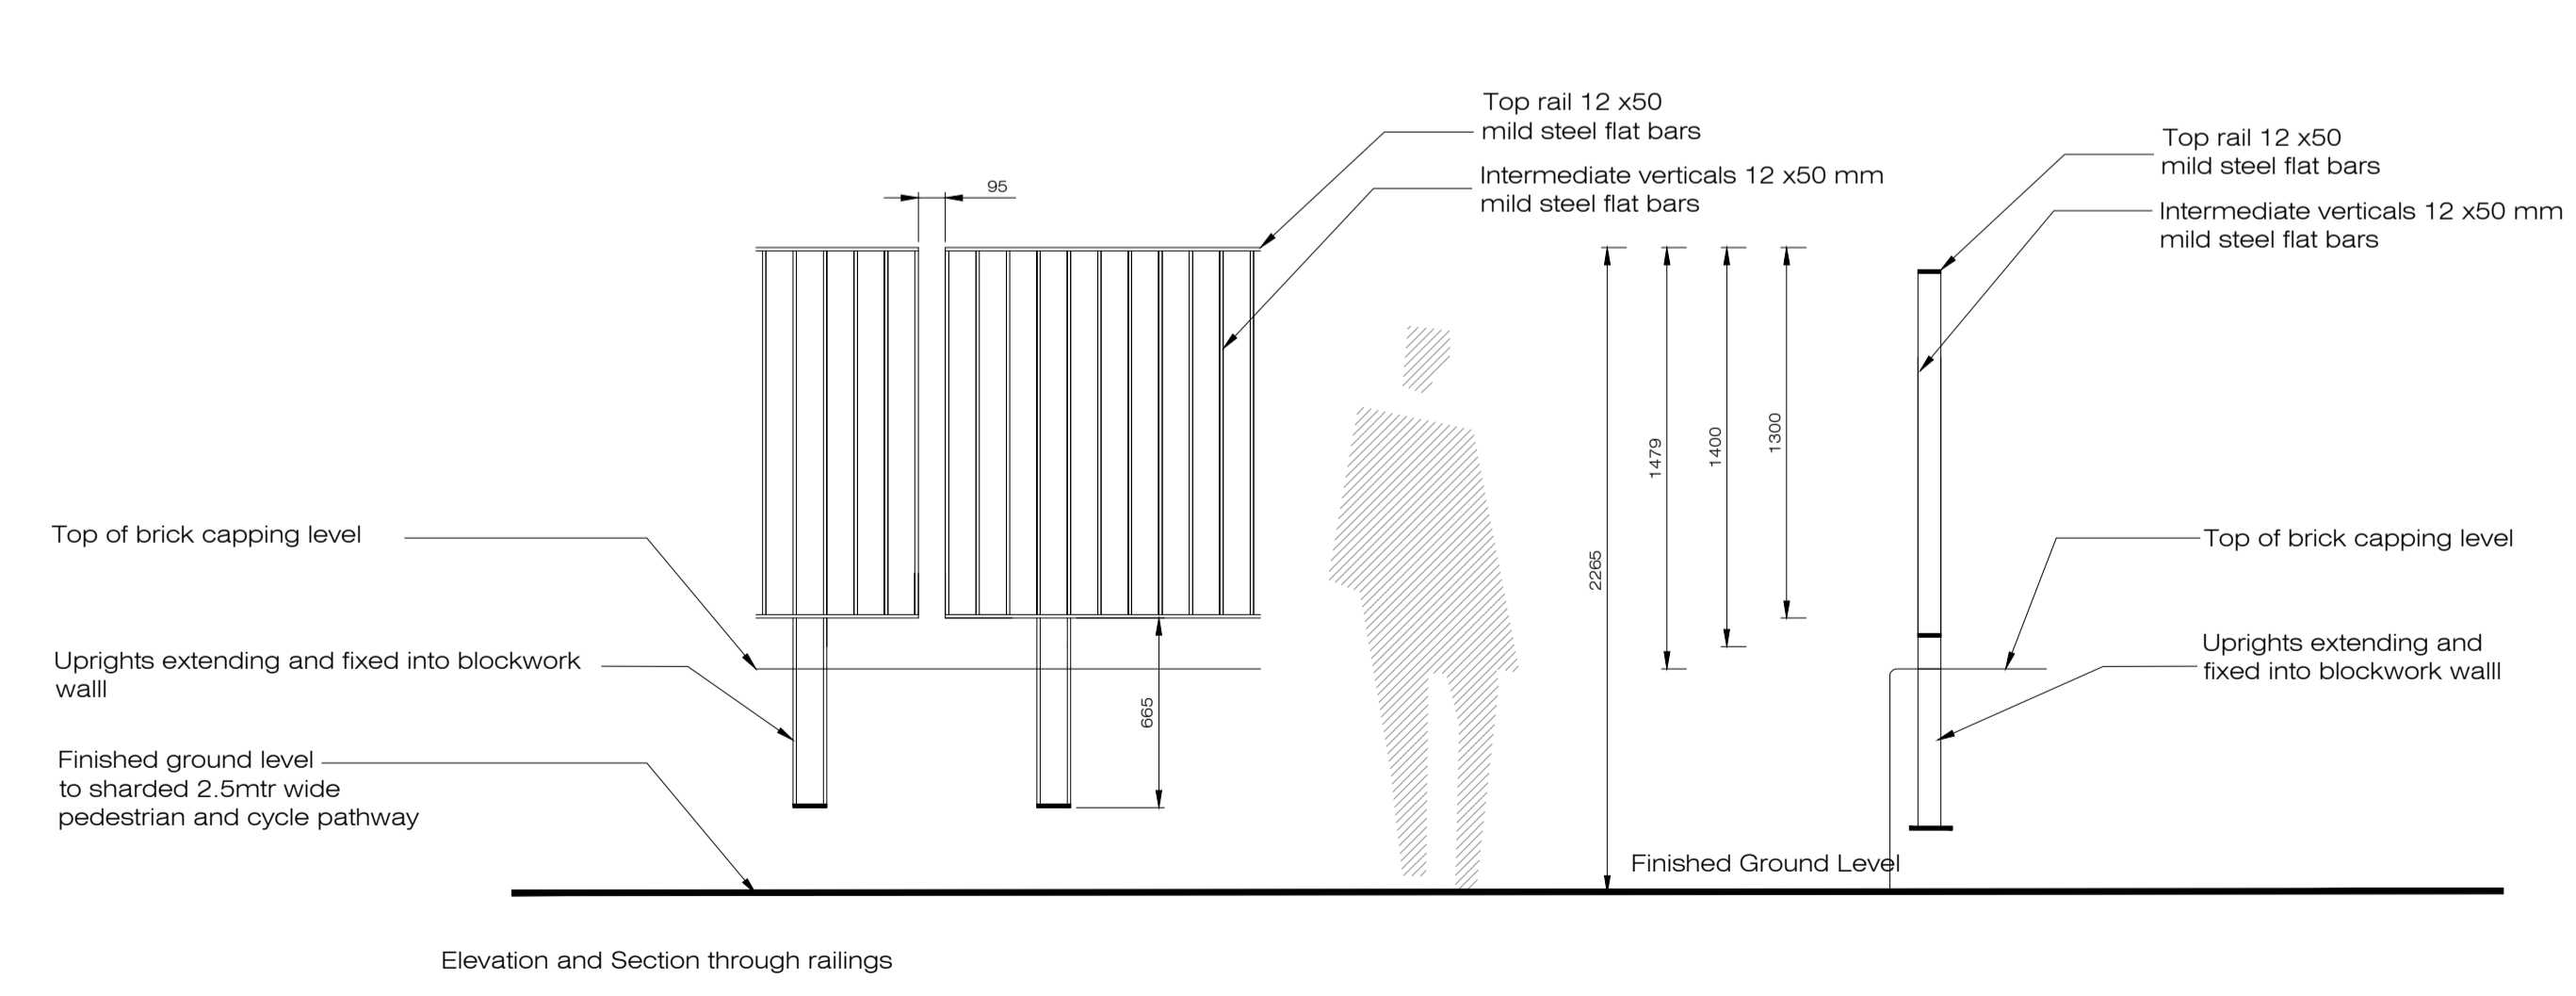
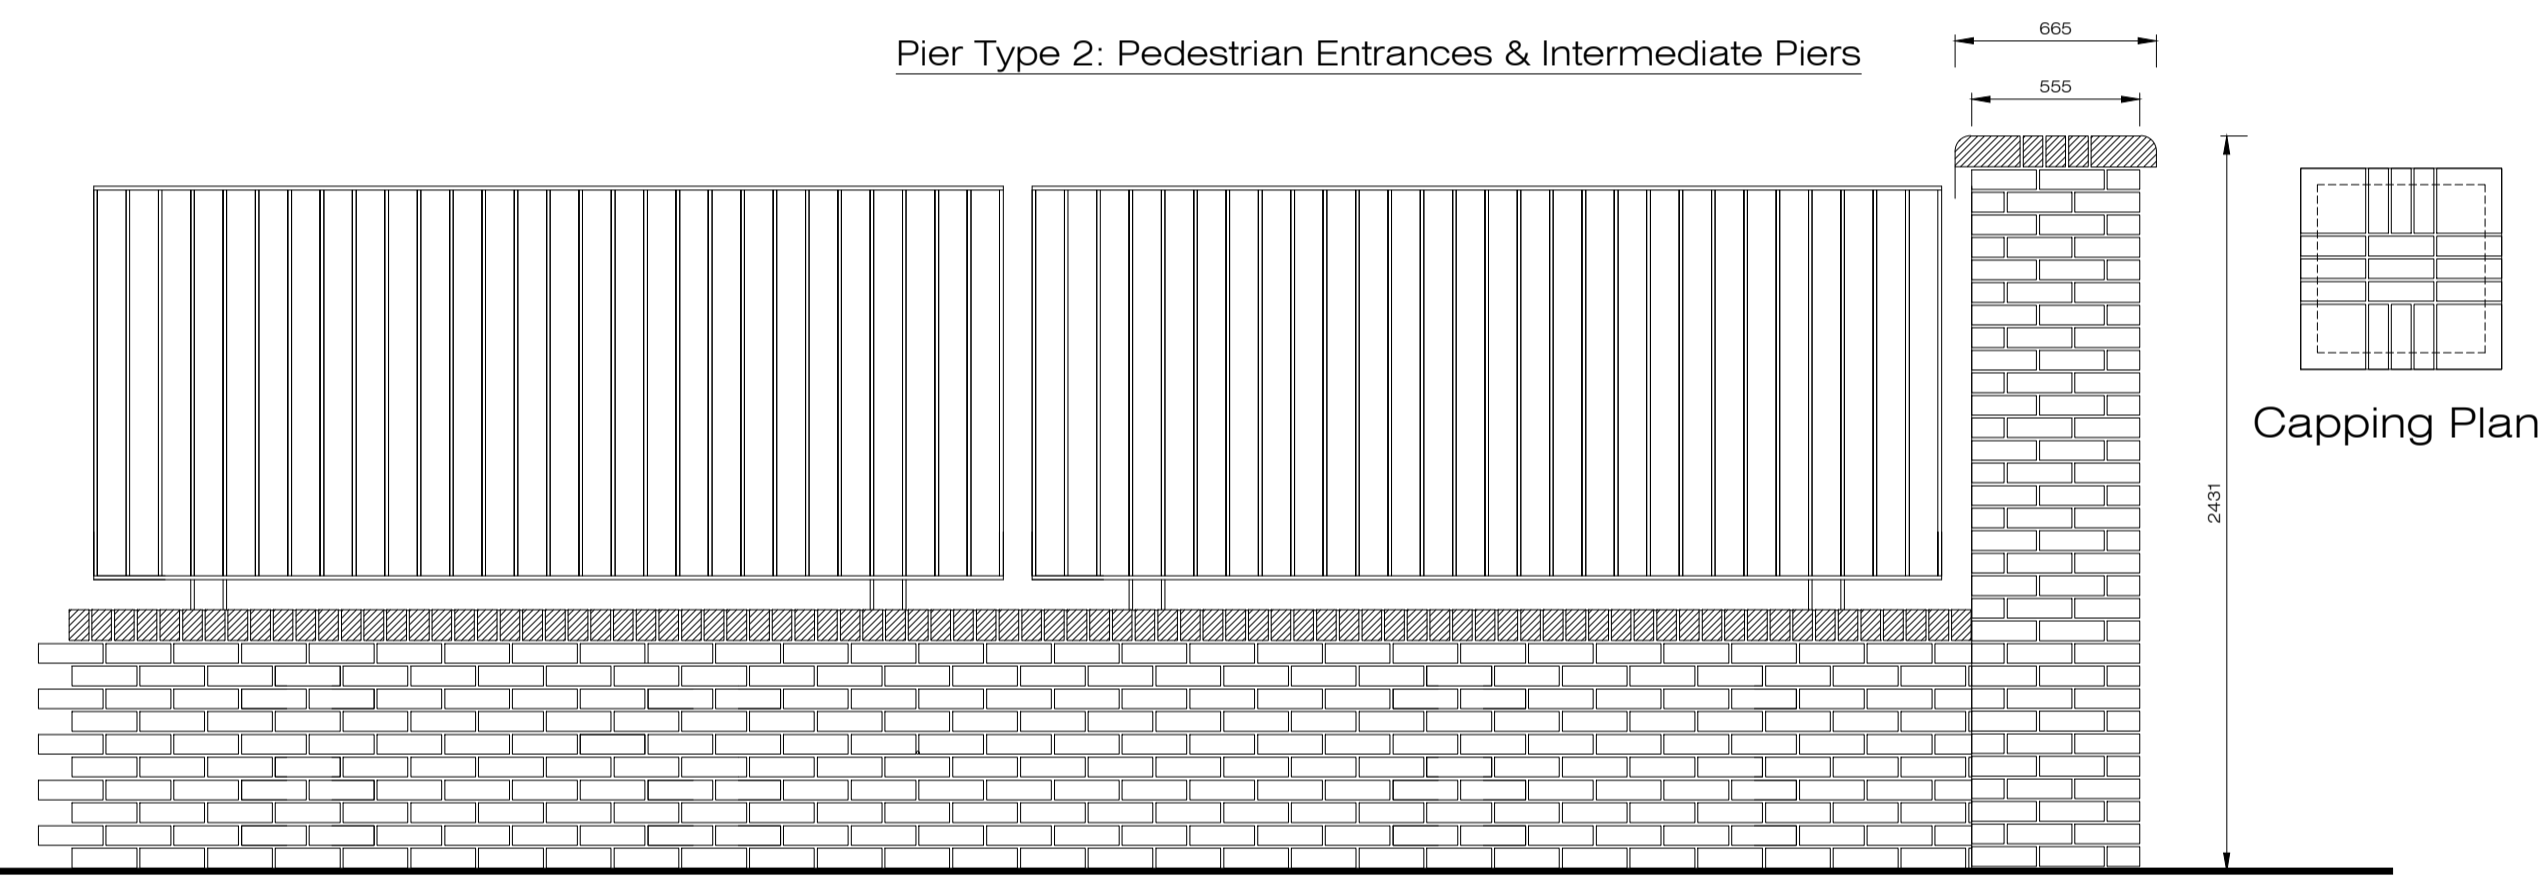
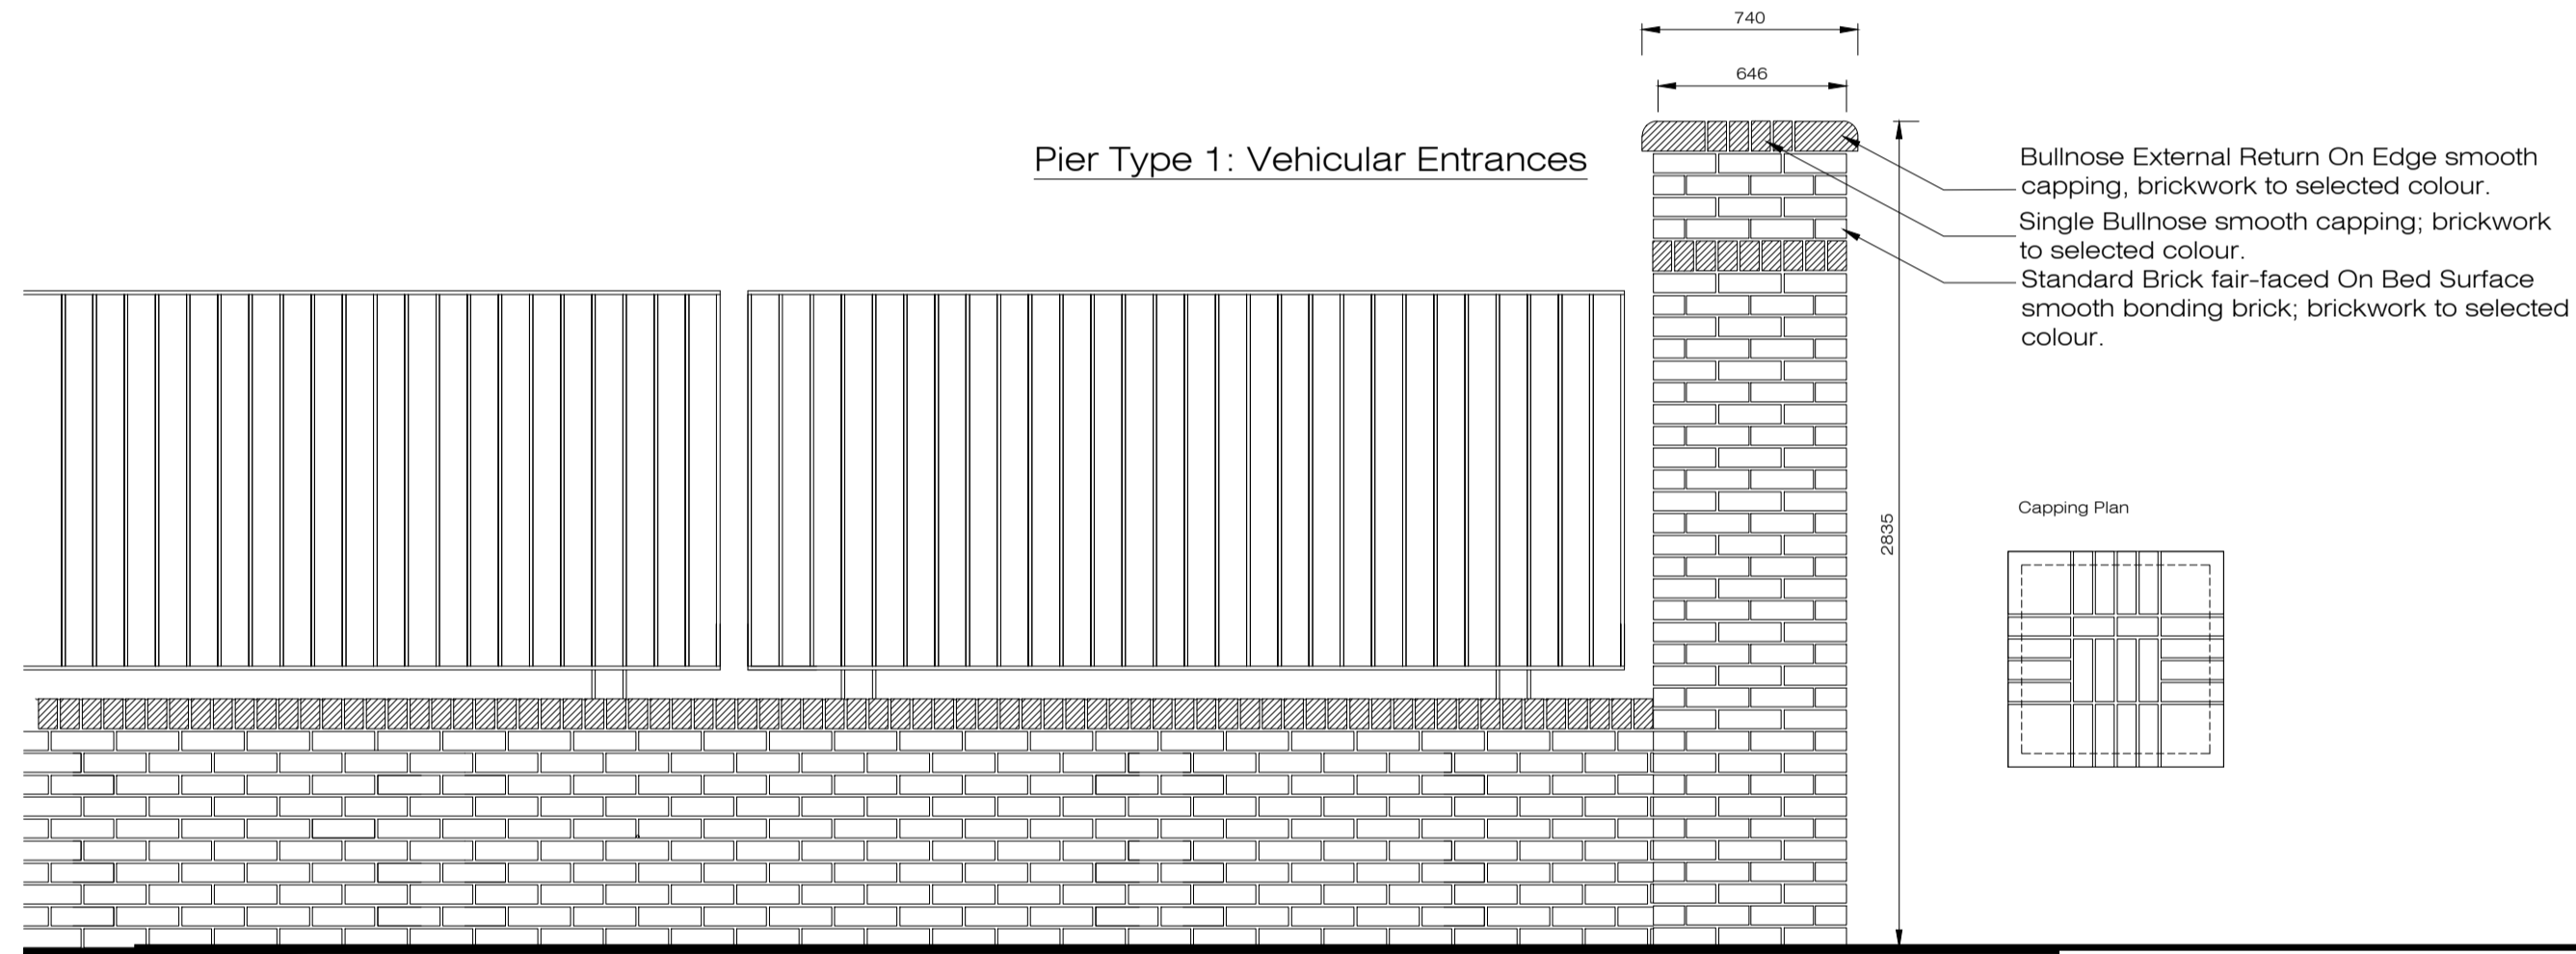


Typical boundary detail

Note : All Metal work to be Plasgalv polyester powder coated to BS 1722-16:2009; to selected colour.
Posts and rails to be erected plumb to requirements of BS 1722-9:2009

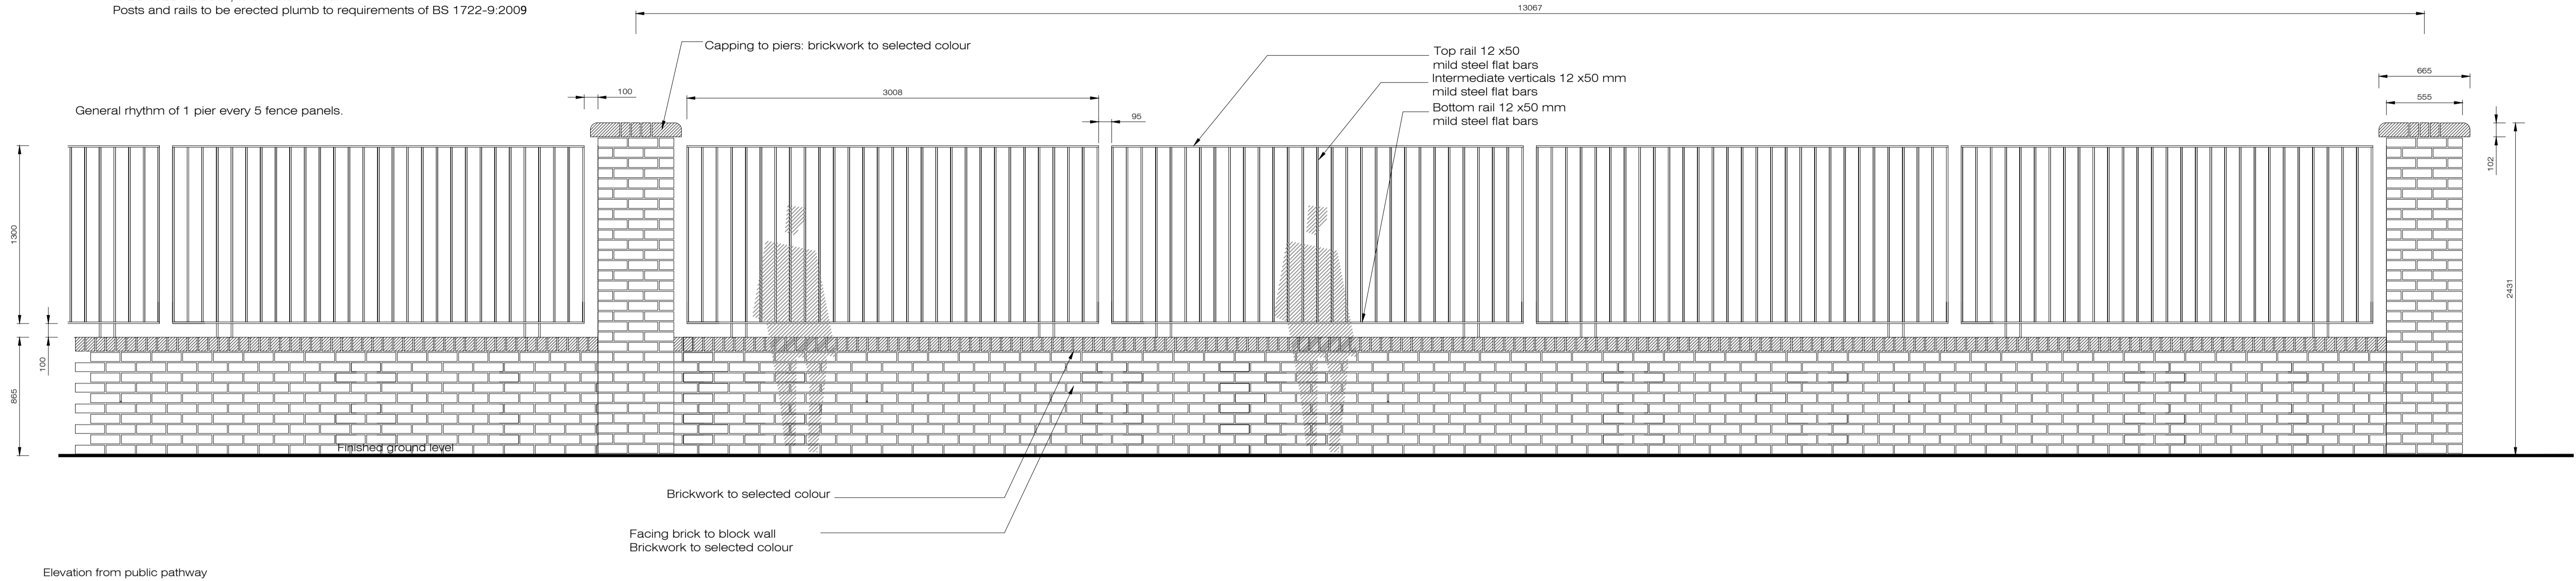

Rev.	Date	Note

Project name: Proposed Strategic Housing Development at Dunshaughlin East - Phase 2	Project number: 19-048
Drawing name: Boundary Treatment Details (2 of 5)	Drawing number: BD-02-PP

Drawing scale @ A1: 1:25	Drawn by: ad	Checked by: ld
Status: Planning	date: 30.09.2020	

Contact details: Linda Doyle (Director) mobile: 087 267 4196 e-mail linda@doyle-otroithigh.com Daire O'Troithigh (Director) mobile: 086 300 3499 e-mail daire@doyle-otroithigh.com	Office address: Pembroke House, 28-32 Upper Pembroke St, Dublin 2.
--	---

doyle + o'troithigh
landscape - architecture

www.doyle-otroithigh.com

Detail 07 Dwg BD-02-PP - Detail applies to both Northern & Southern Site Developments
Low wall and railing to overall height of 2.265M
Scale @ 1:25