



Vehicular Entrance Plan - Northern Site Development
Scale 1:50

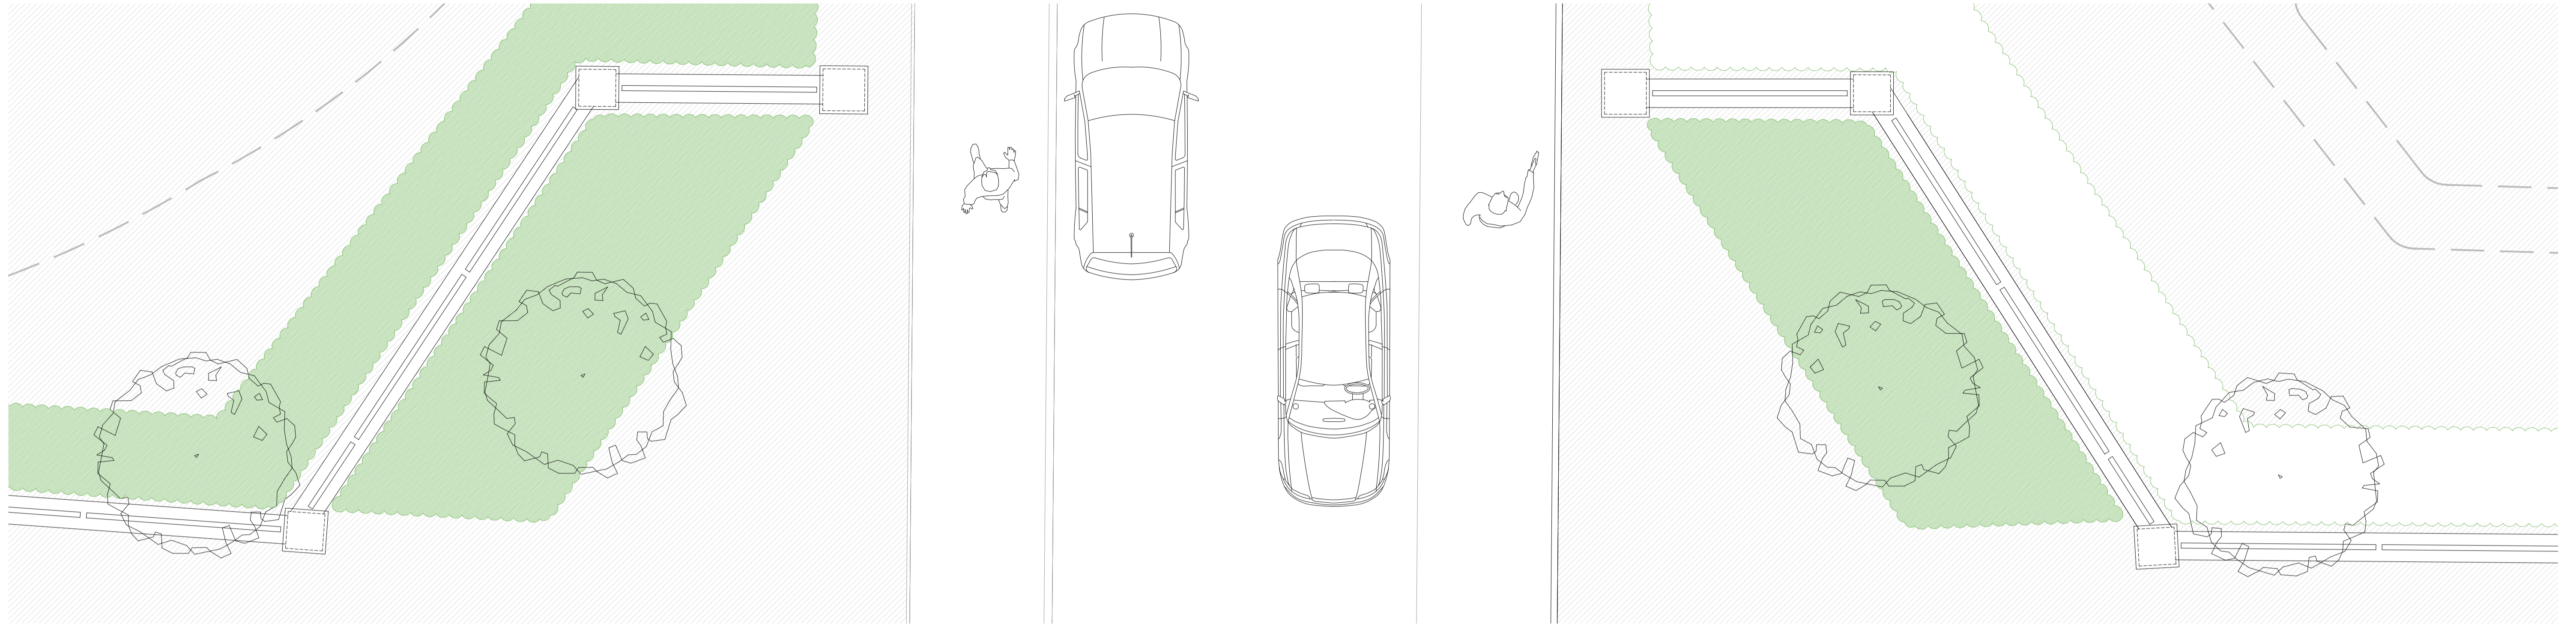


Vehicular Entrance Elevation - Northern Site Development
Scale 1:50

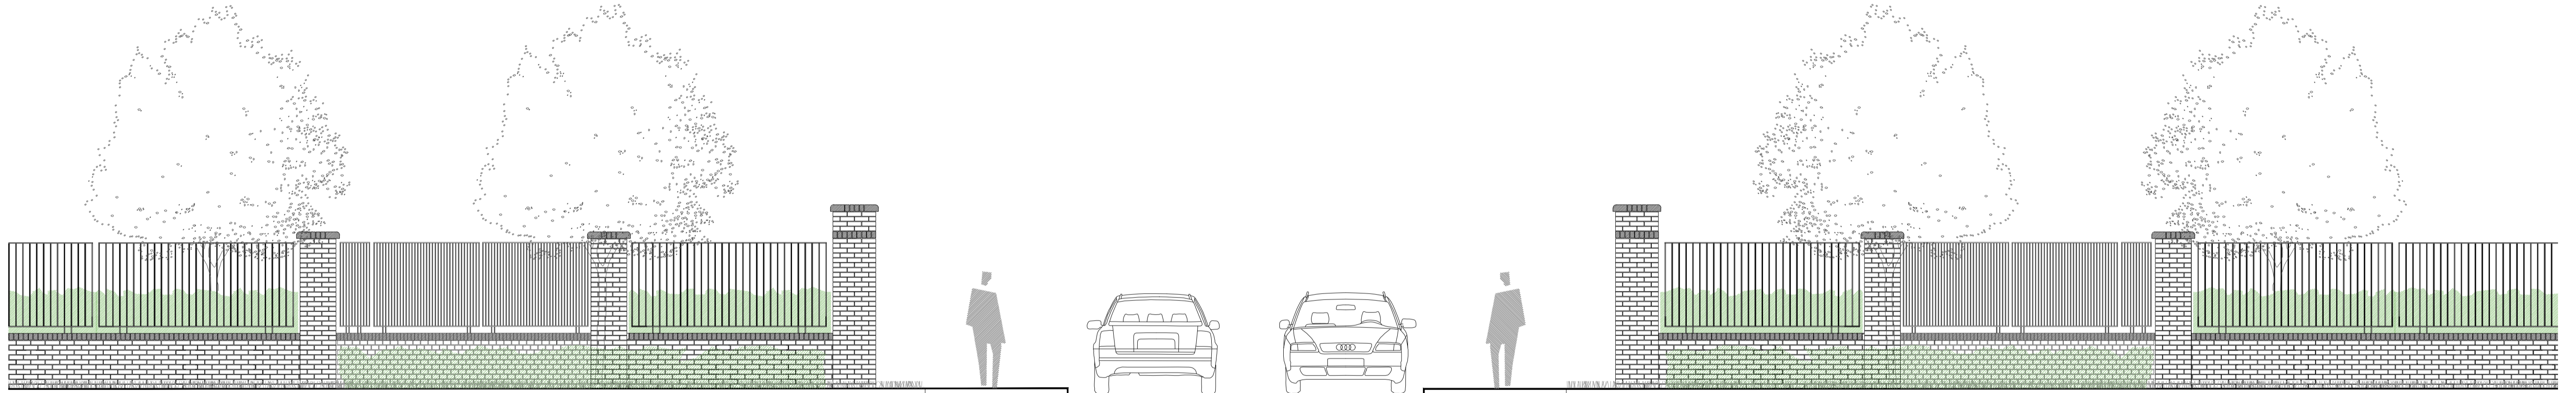

Pedestrian Entrance Plan - Northern Site Development
Scale 1:50



Pedestrian Entrance Elevation - Northern Site Development
Scale 1:50

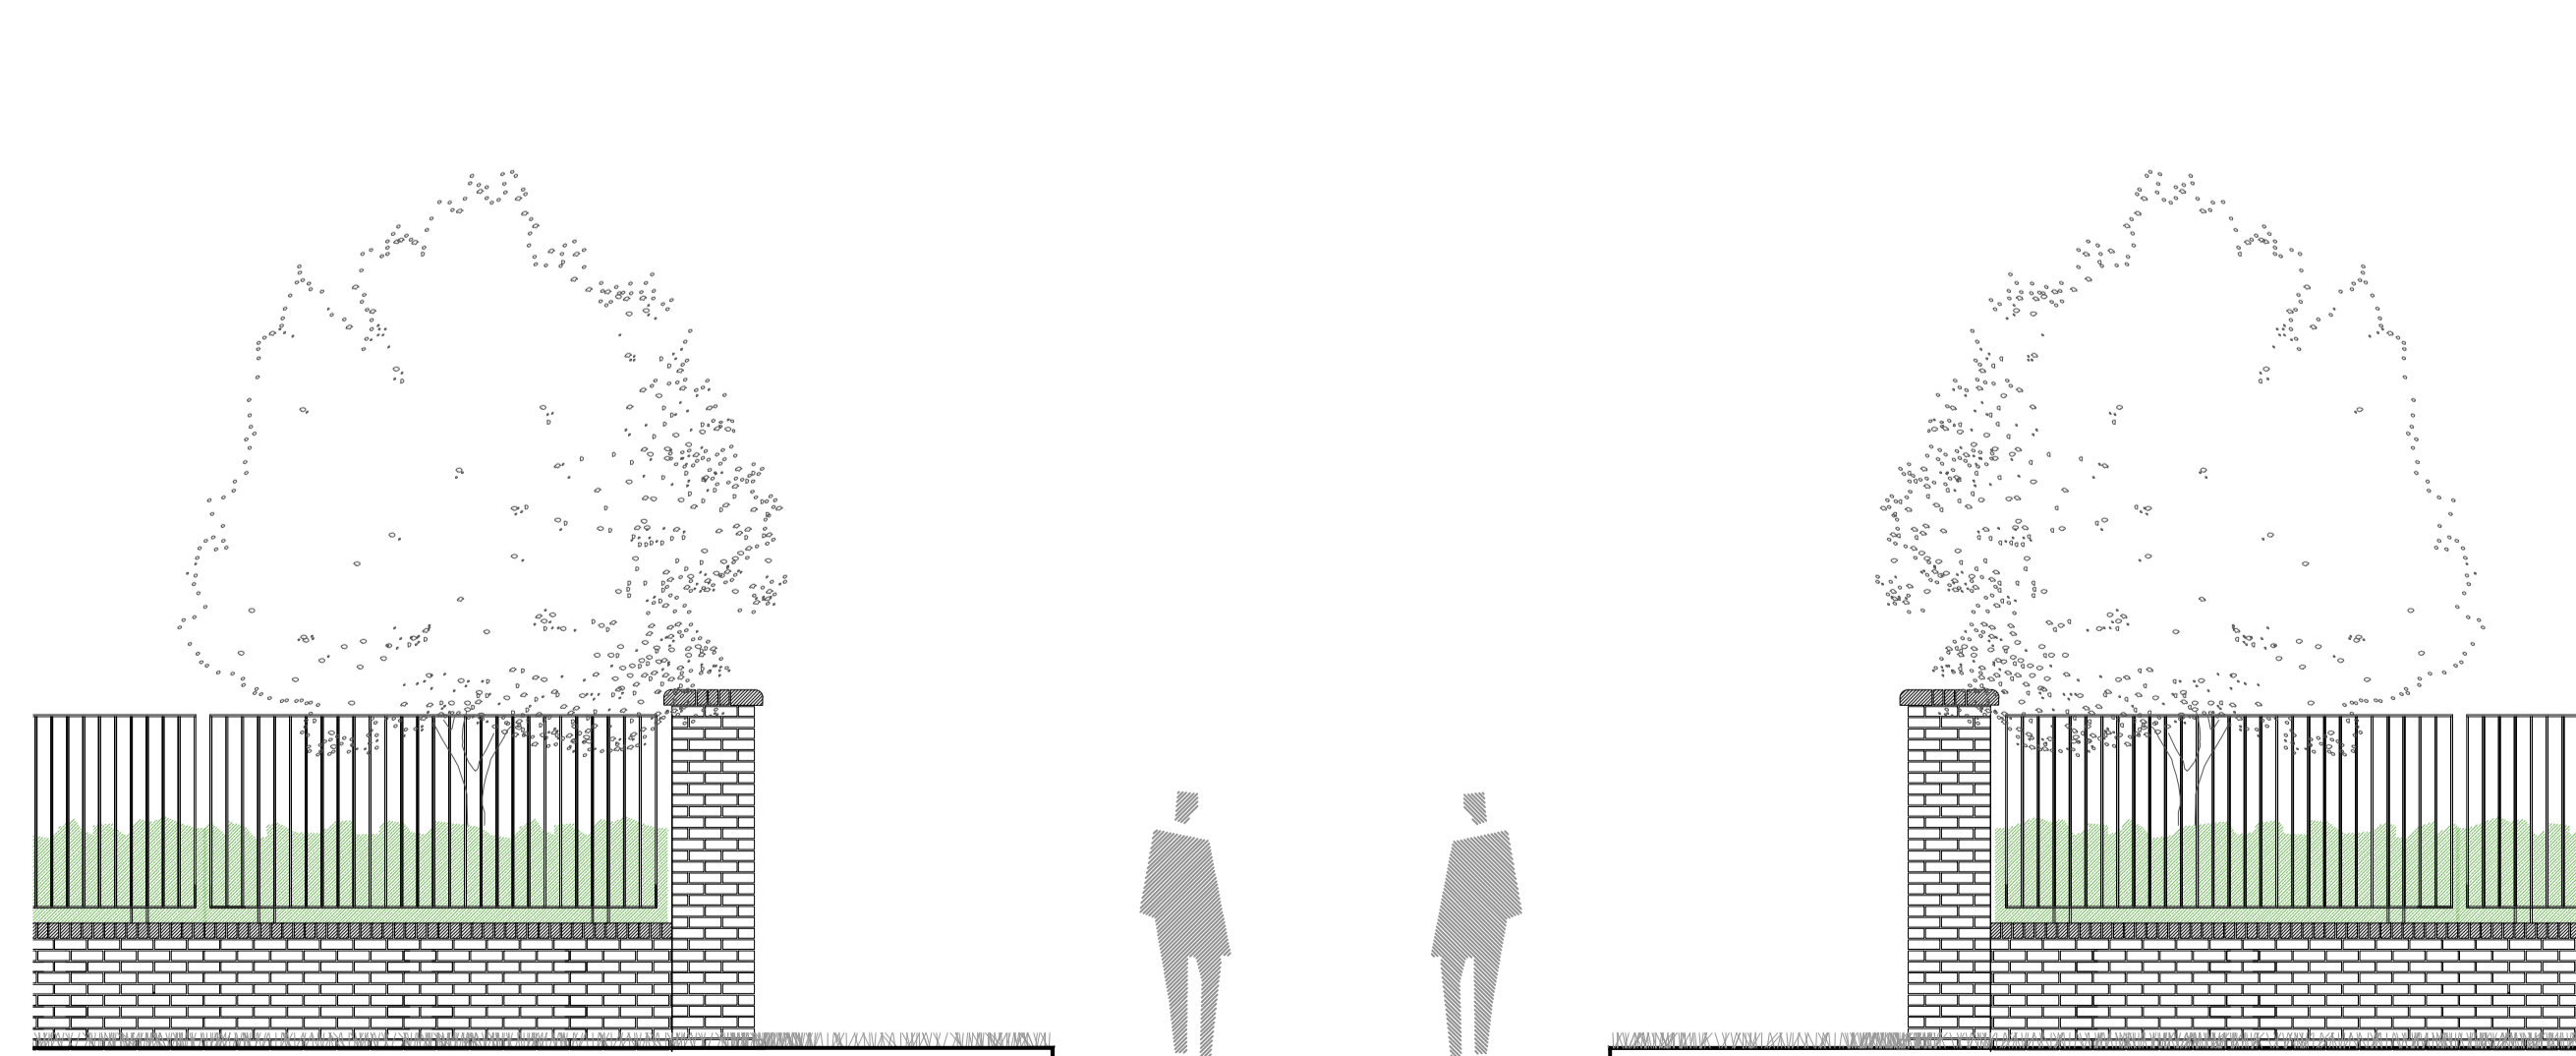

Rev.	Date	Note

Project name: Proposed Strategic Housing Development at Dunshaughlin East - Phase 2	Project number: 19-048
---	----------------------------------

Drawing name: Boundary Treatment Details (3 of 5)	Drawing number: BD-03-PP
---	------------------------------------

Drawing scale @ A1: 1:50	Drawn by: ad	Checked by: ld
------------------------------------	------------------------	--------------------------

Status: Planning	date: 30.09.2020
----------------------------	----------------------------

Contact details: Linda Doyle (Director) mobile: 087 267 4196 e-mail linda@doyle-otrothigh.com Daire O'Trothigh (Director) mobile: 086 300 3499 e-mail daire@doyle-otrothigh.com	Office address: Pembroke House, 28-32 Upper Pembroke St, Dublin 2.
---	---

doyle + o'trothigh
landscape - architecture