




D 07 BD-05-PP 1.4M High Timber Post & Railing with Weldmesh Fence to NRA details
Scale @ 1:25

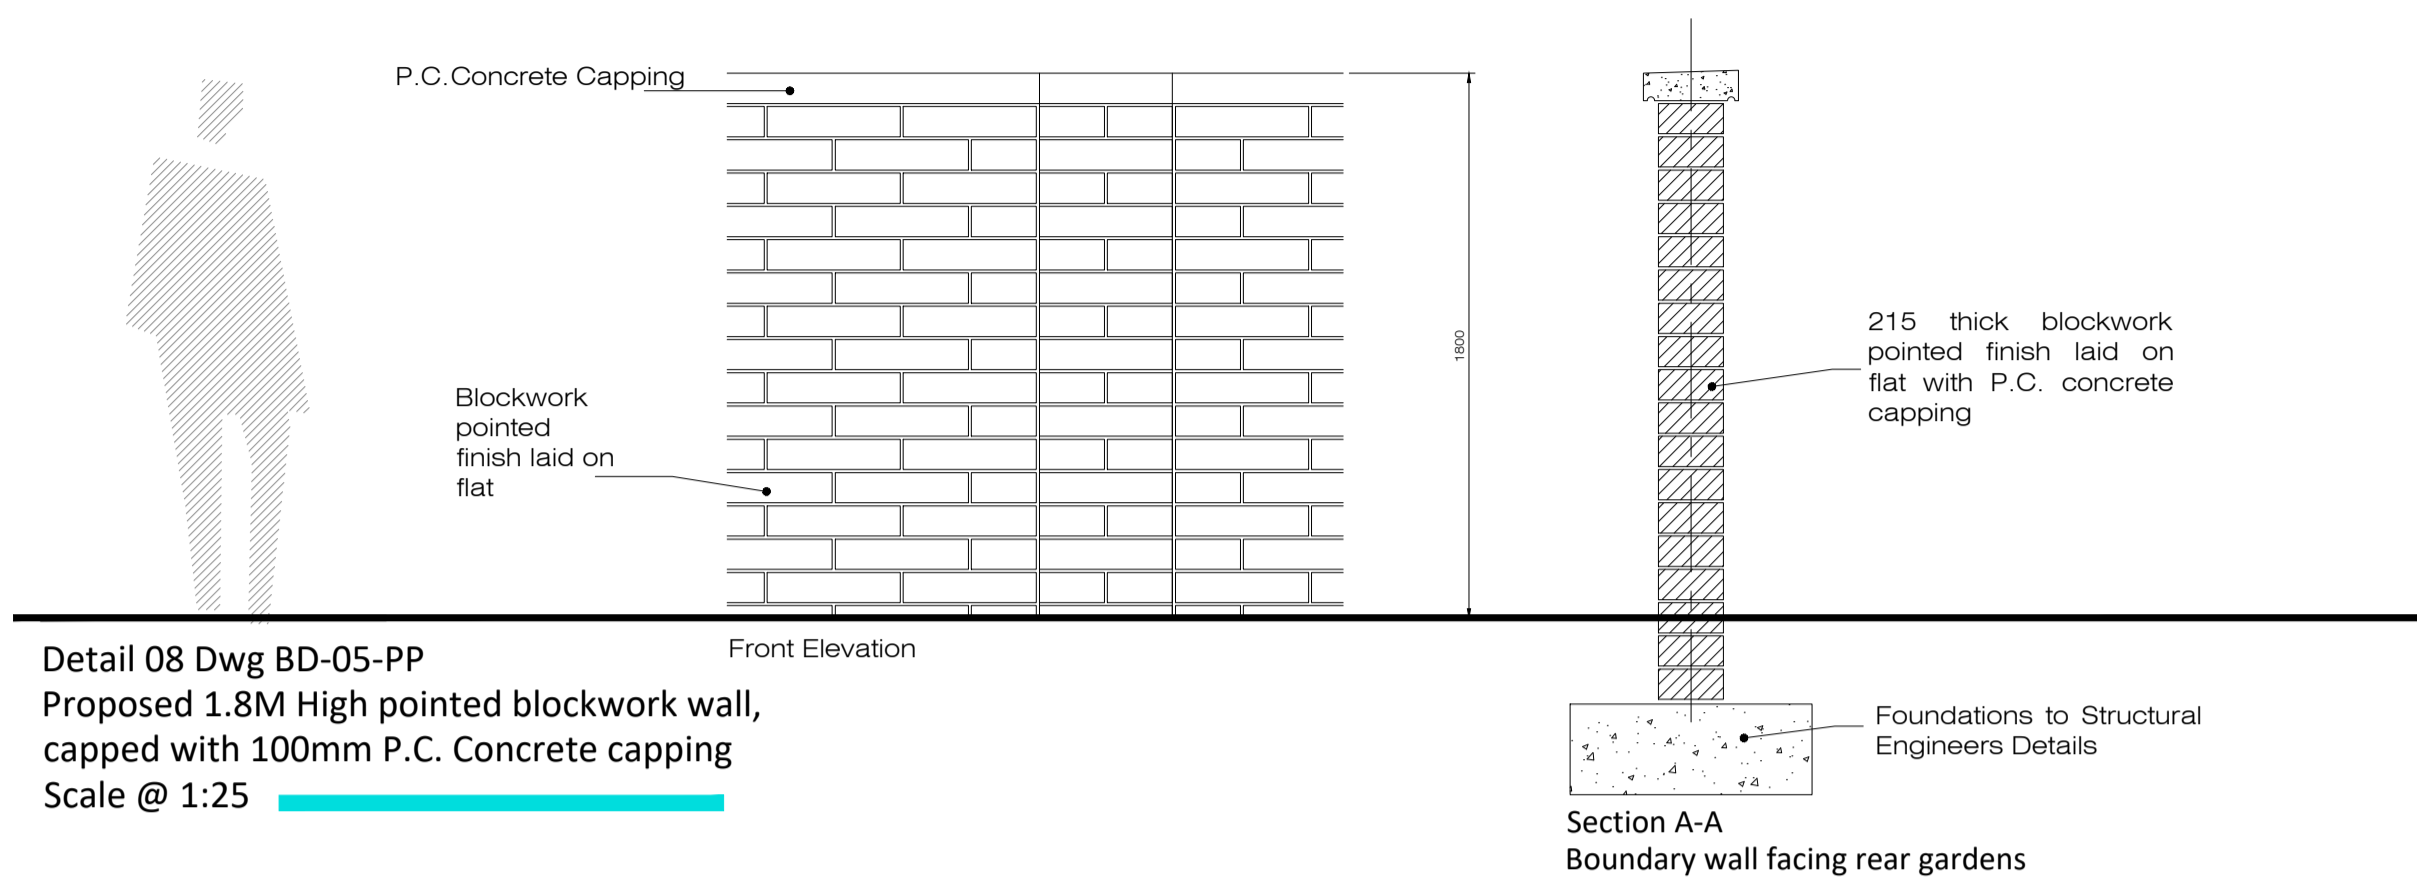


Detail 08 Dwg BD-05-PP
Proposed 1.8M High pointed blockwork wall, capped with 100mm P.C. Concrete capping
Scale @ 1:25

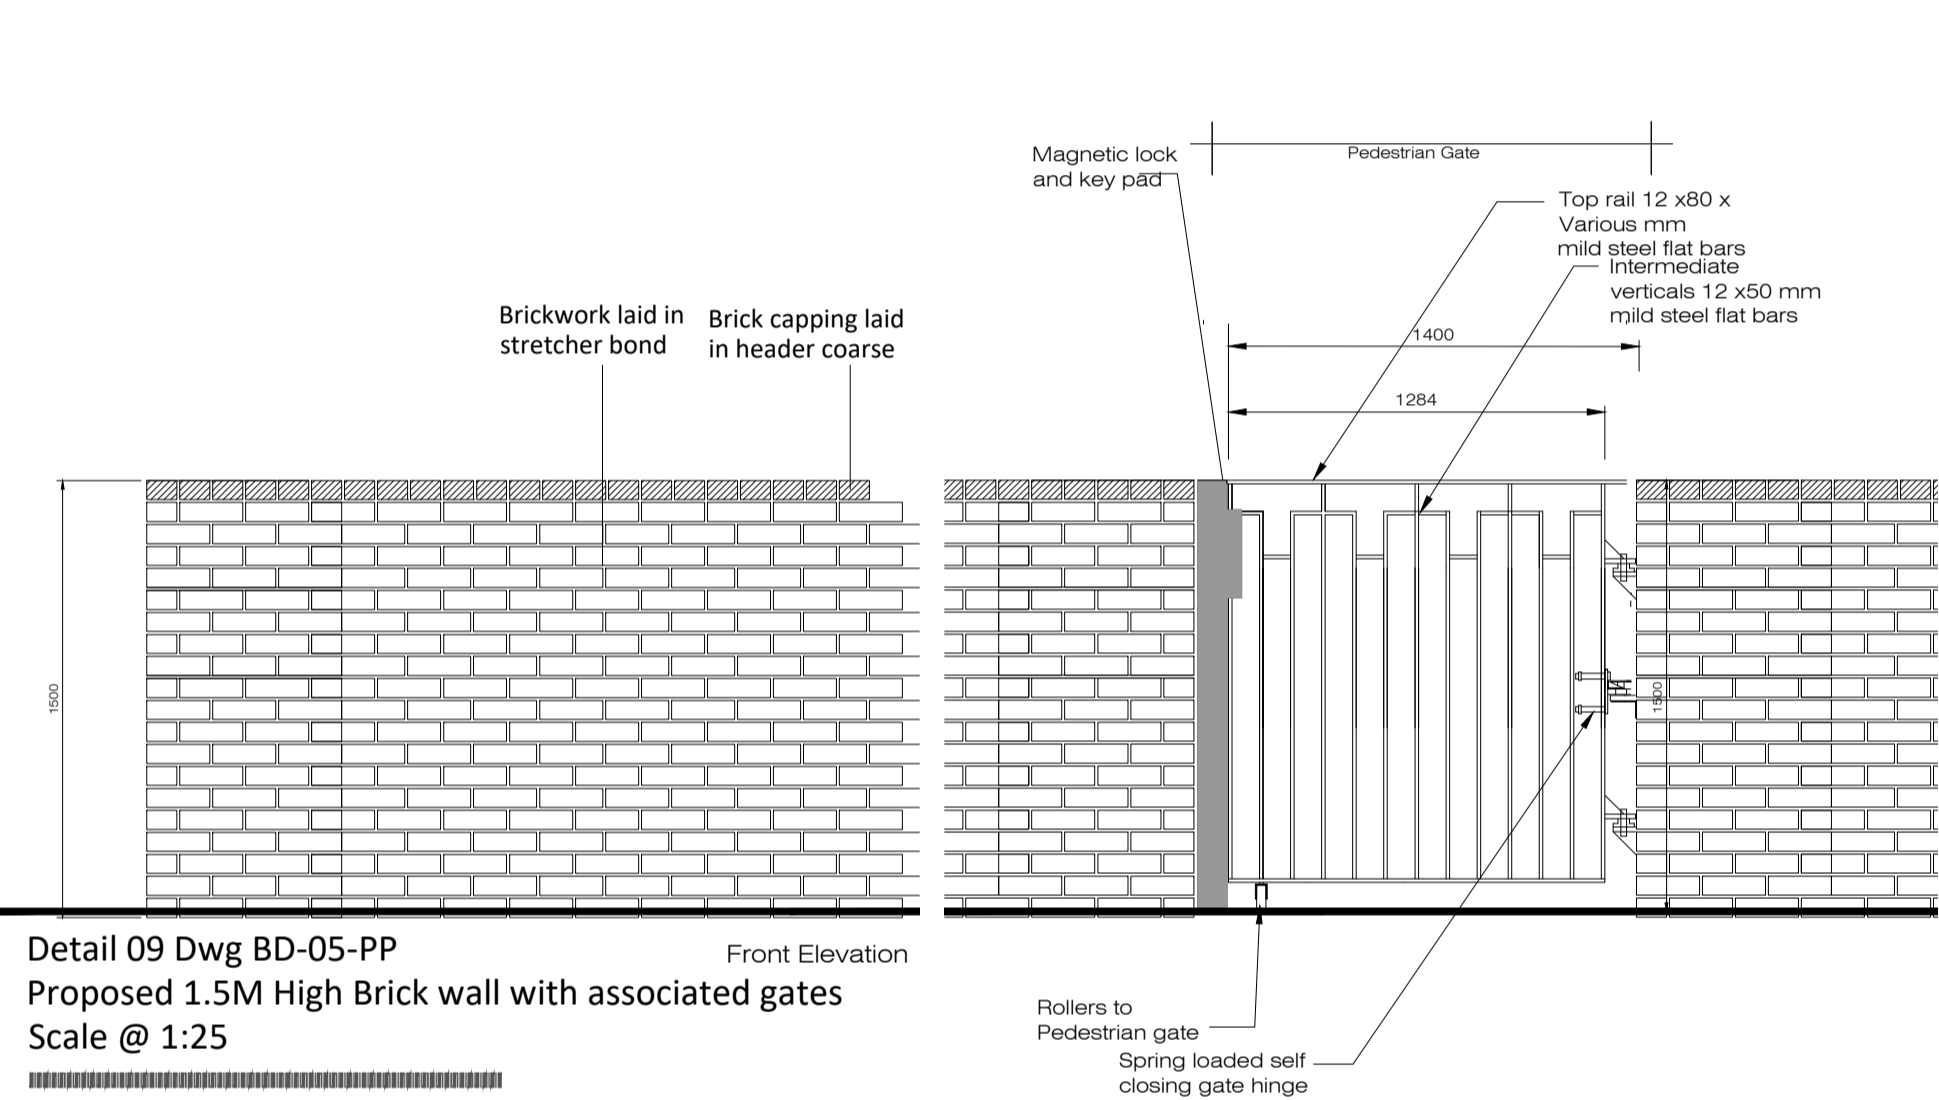


Detail 09 Dwg BD-05-PP
Proposed 1.5M High Brick wall with associated gates
Scale @ 1:25

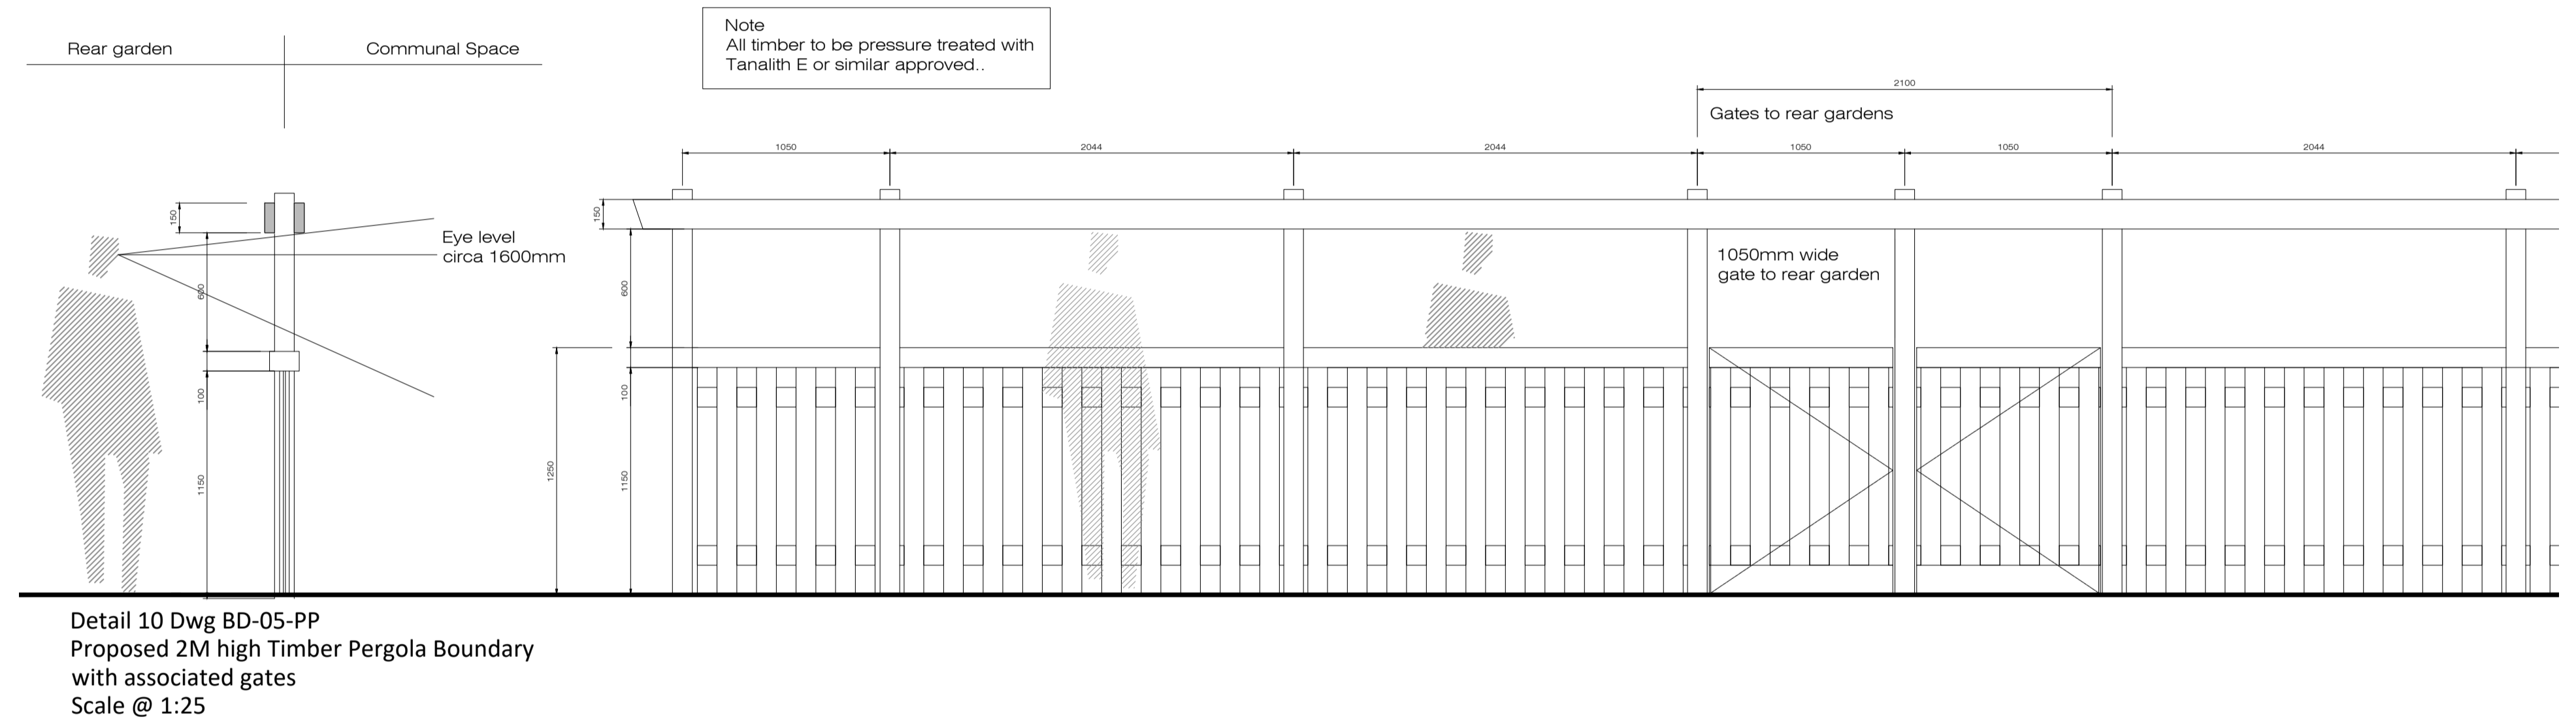

Detail 10 Dwg BD-05-PP
Proposed 2M high Timber Pergola Boundary with associated gates
Scale @ 1:25

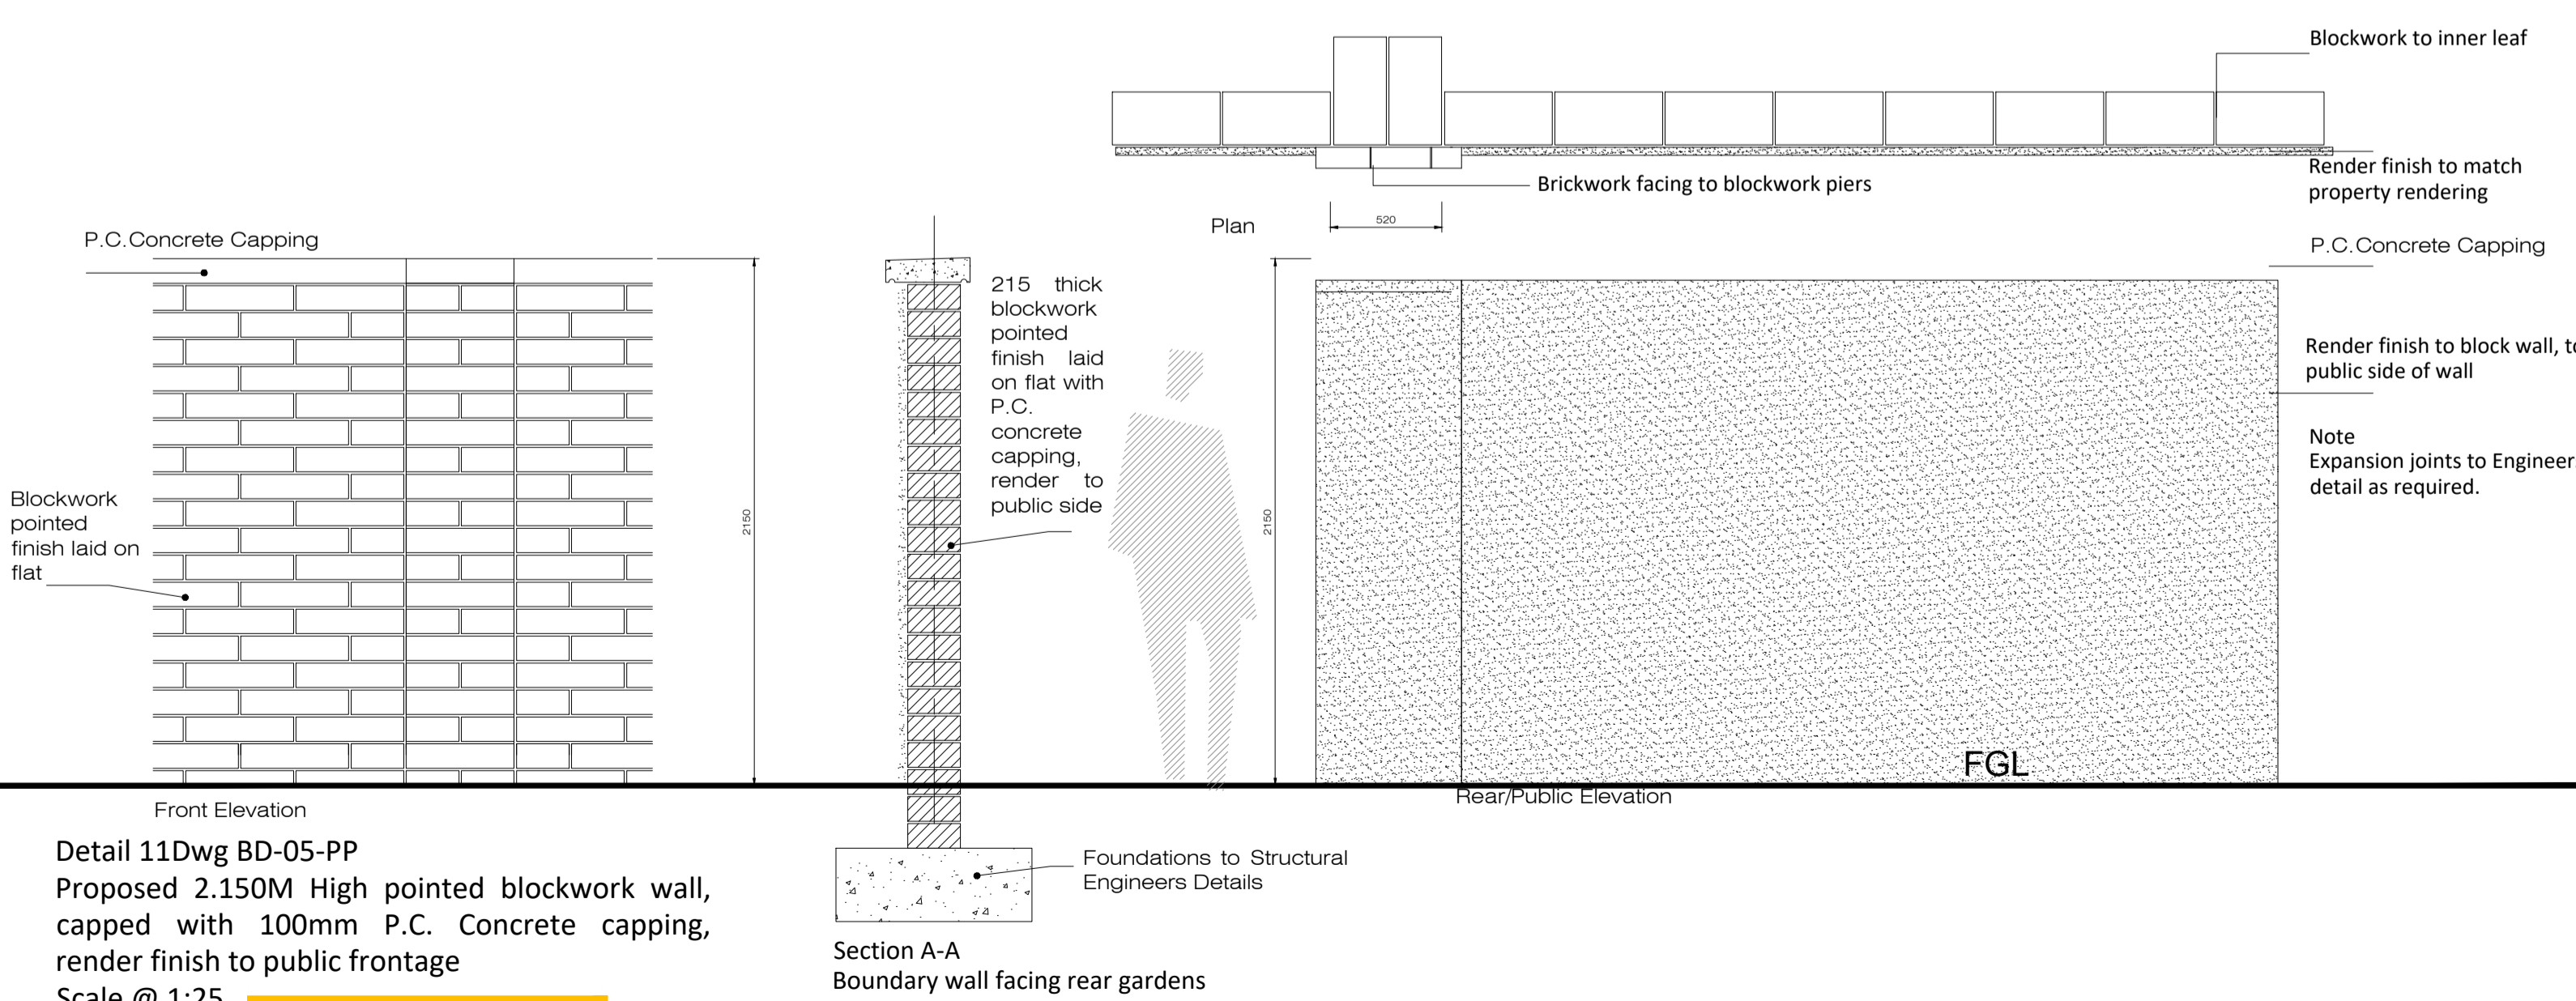

Detail 11 Dwg BD-05-PP
Proposed 2.150M High pointed blockwork wall, capped with 100mm P.C. Concrete capping, render finish to public frontage
Scale @ 1:25

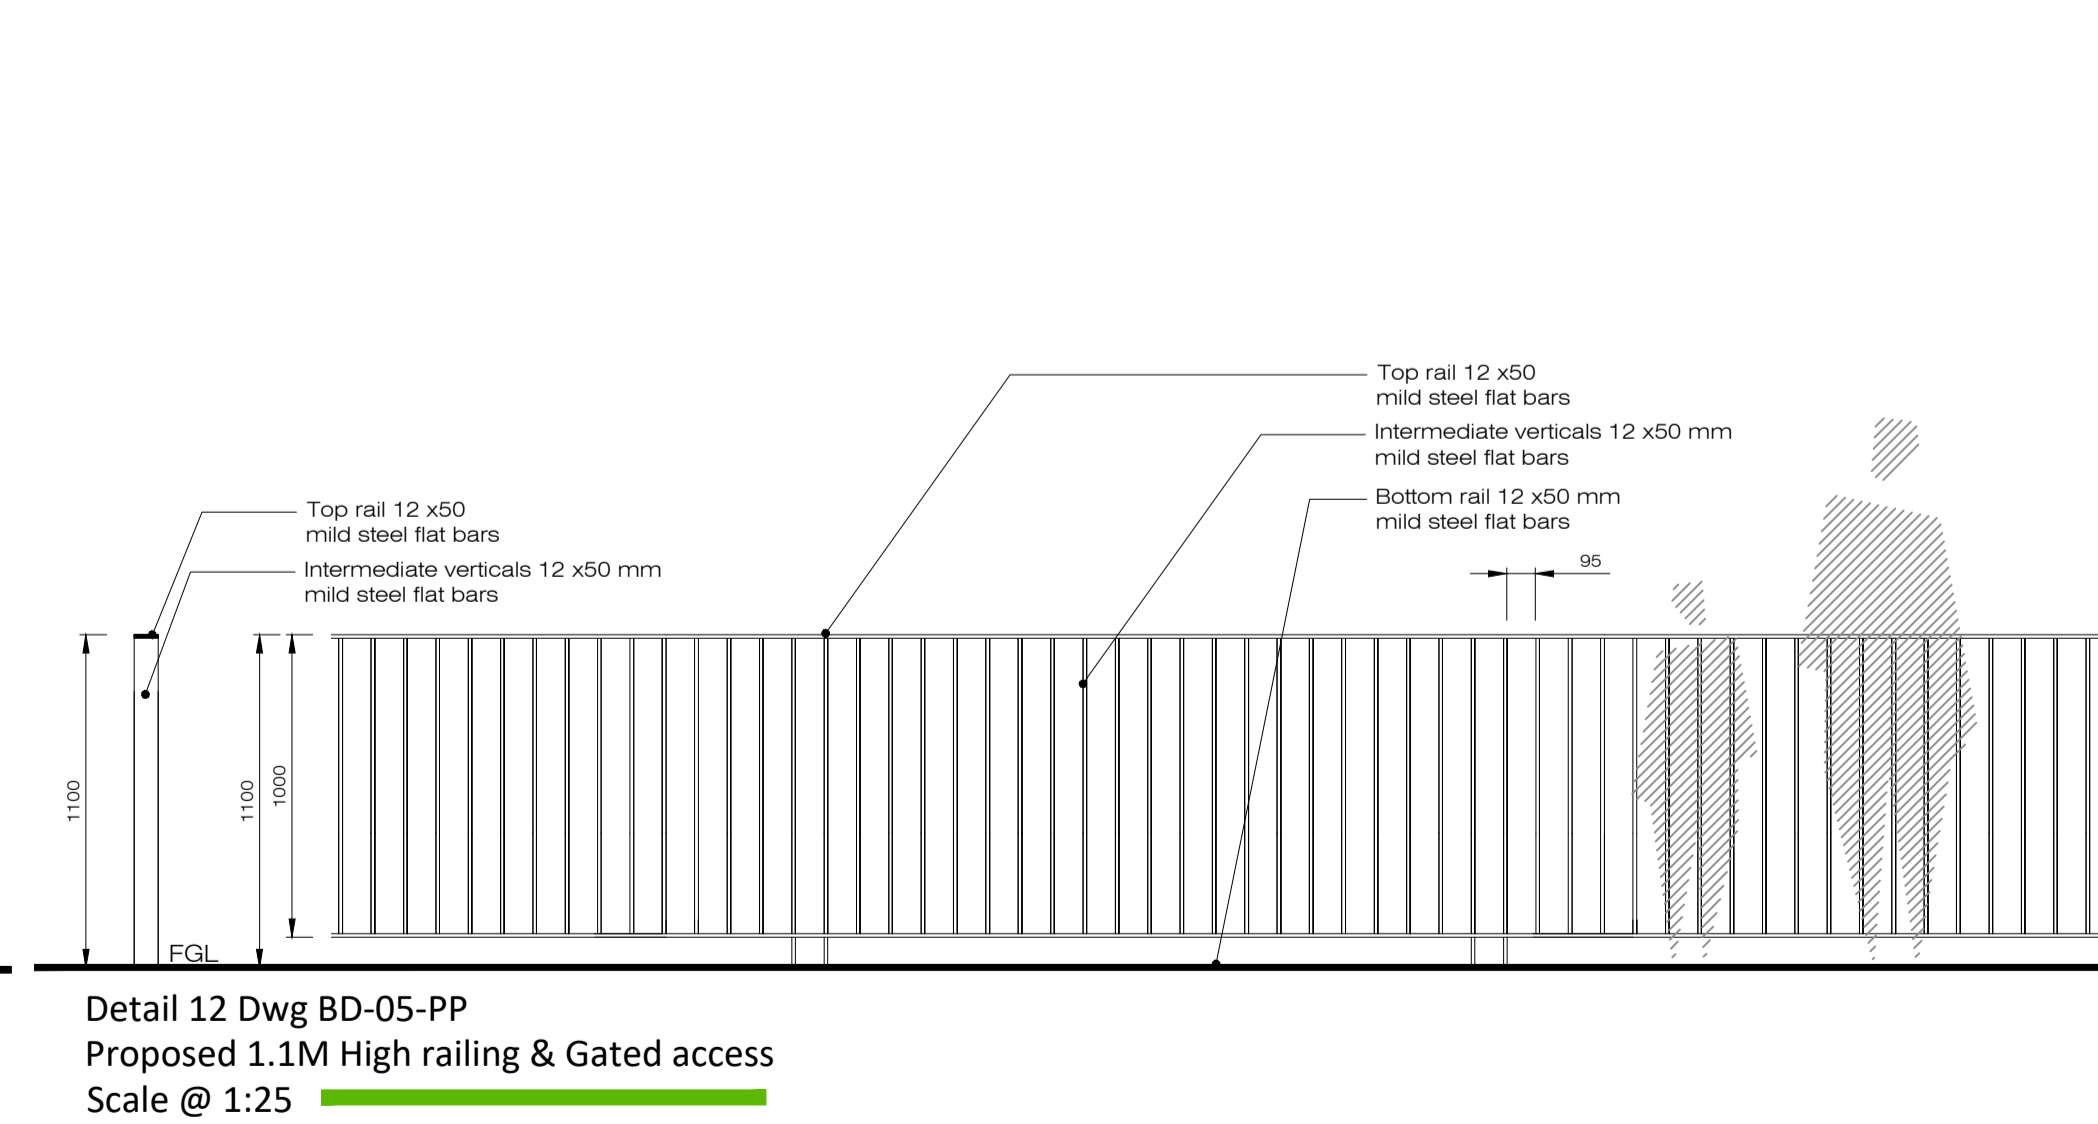

Detail 12 Dwg BD-05-PP
Proposed 1.1M High railing & Gated access
Scale @ 1:25

Rev.	Date	Note

Project name: Proposed Strategic Housing Development at Dunshaughlin East - Phase 2	Project number: 19-048
Drawing name: Boundary Treatment Details (5 of 5)	Drawing number: BD-05-PP
Drawing scale @ A1: 1:25	Drawn by: ad
Status: Planning	Checked by: ld
	date: 30.09.2020

Contact details: Linda Doyle (Director) mobile: 087 267 4196 e-mail: linda@doyle-otroithigh.com Daire O'Troithigh (Director) mobile: 086 300 3499 e-mail: daire@doyle-otroithigh.com	Office address: Pembroke House, 28-32 Upper Pembroke St, Dublin 2.
--	---