

North

Note:


Landscape Section Location Plan

Scale 1:500




Landscape Section C-C

Scale 1:100

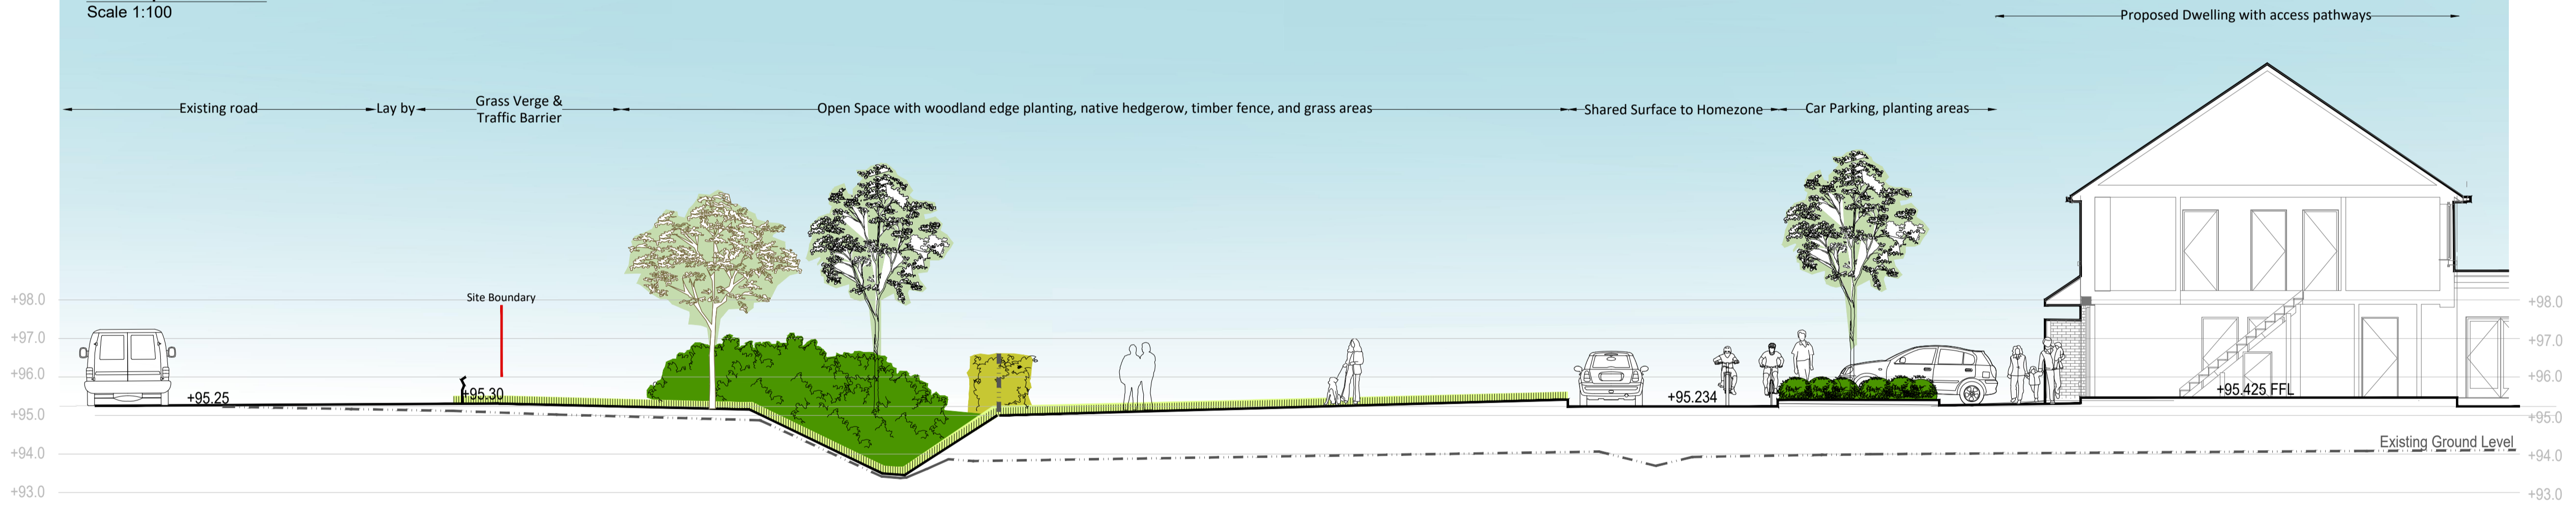

Landscape Section D-D

Scale 1:100

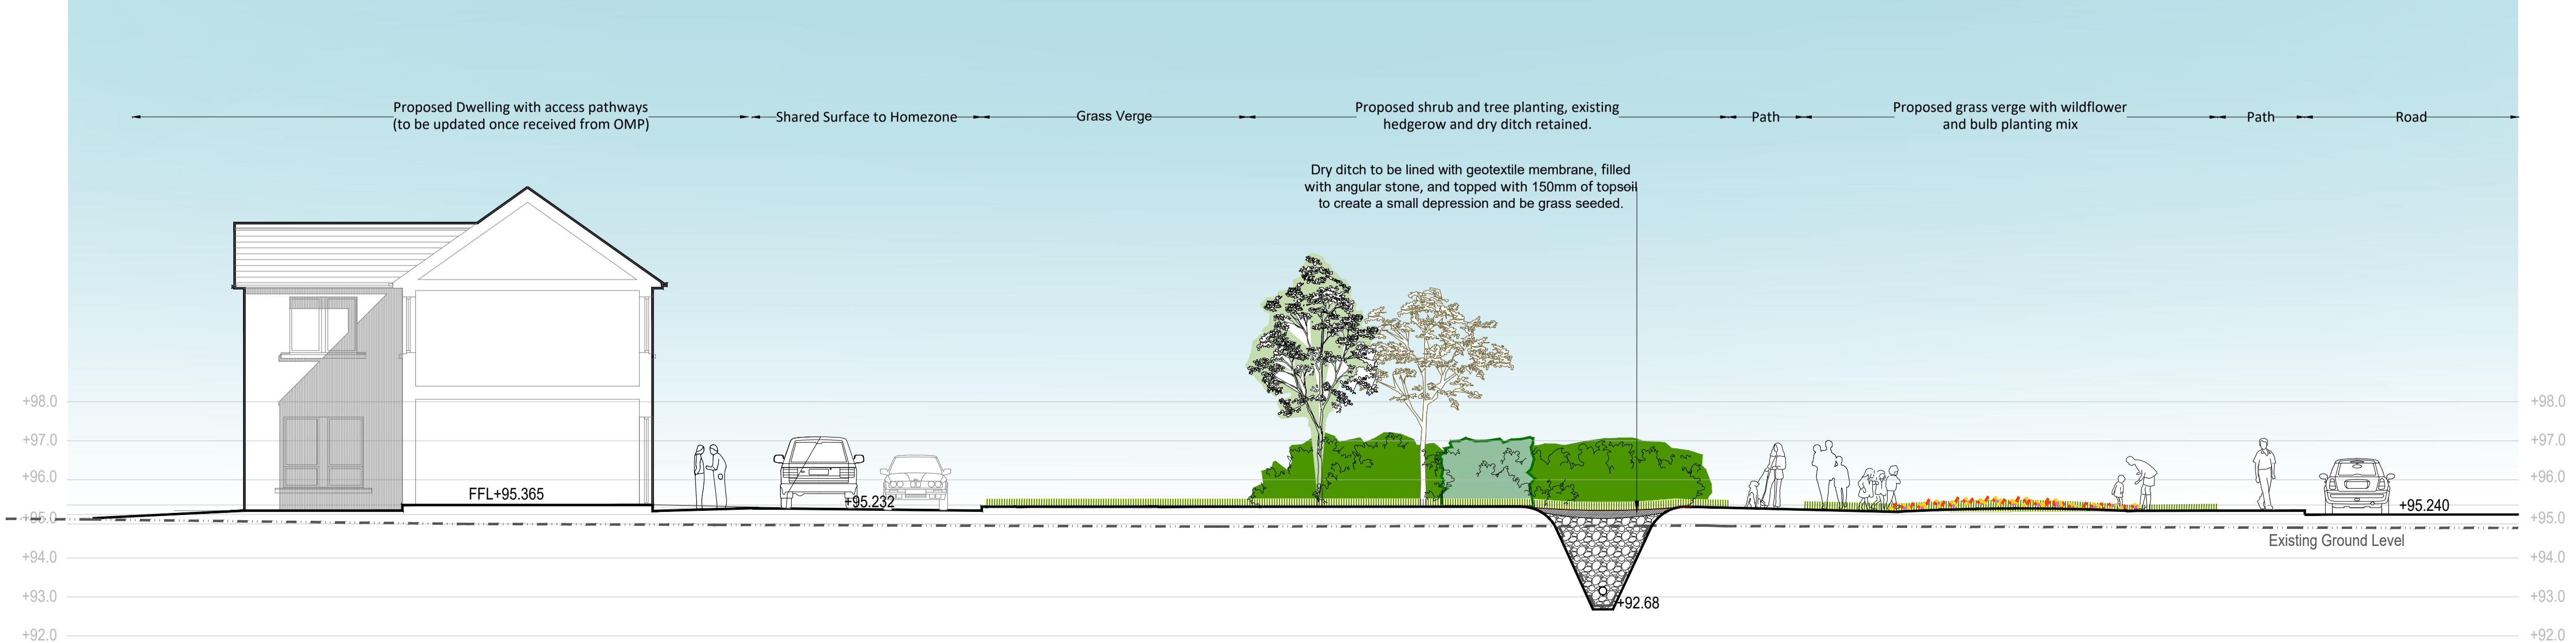

Date	Note

Project name: Proposed Strategic Housing Development at Dunshaughlin East - Phase 2	Project number: 19-048
Drawing name: Landscape Section (2 of 7)	Drawing number: LS-02-PP

Drawing scale @ A1: 1:100 & 1:500	Drawn by: ad	Checked by: ld
Status: Planning	date: 30.09.2020	

Contact details: Linda Doyle (Director) mobile: 087 267 4196 e-mail: linda@doyle-otroithigh.com Daireh O'Troithigh (Director) mobile: 086 300 3499 e-mail: daireh@doyle-otroithigh.com	Office address: Pembroke House, 28-32 Upper Pembroke St, Dublin 2.
--	---