



Landscape Section G-G
Scale 1:125

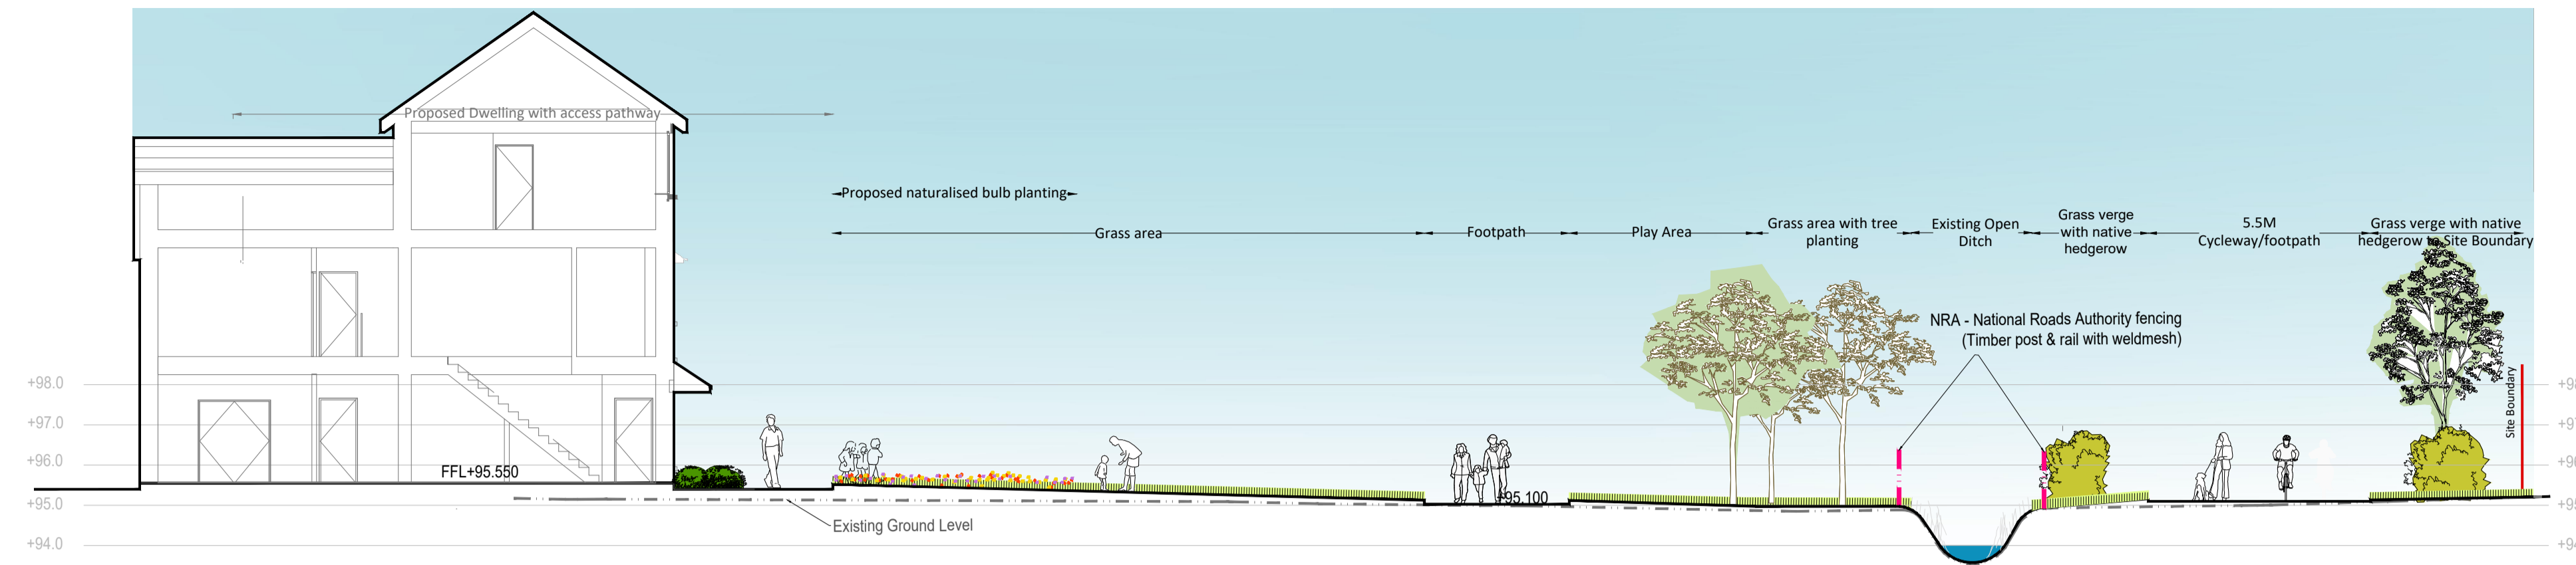

Note:



Landscape Section H-H
Scale 1:125

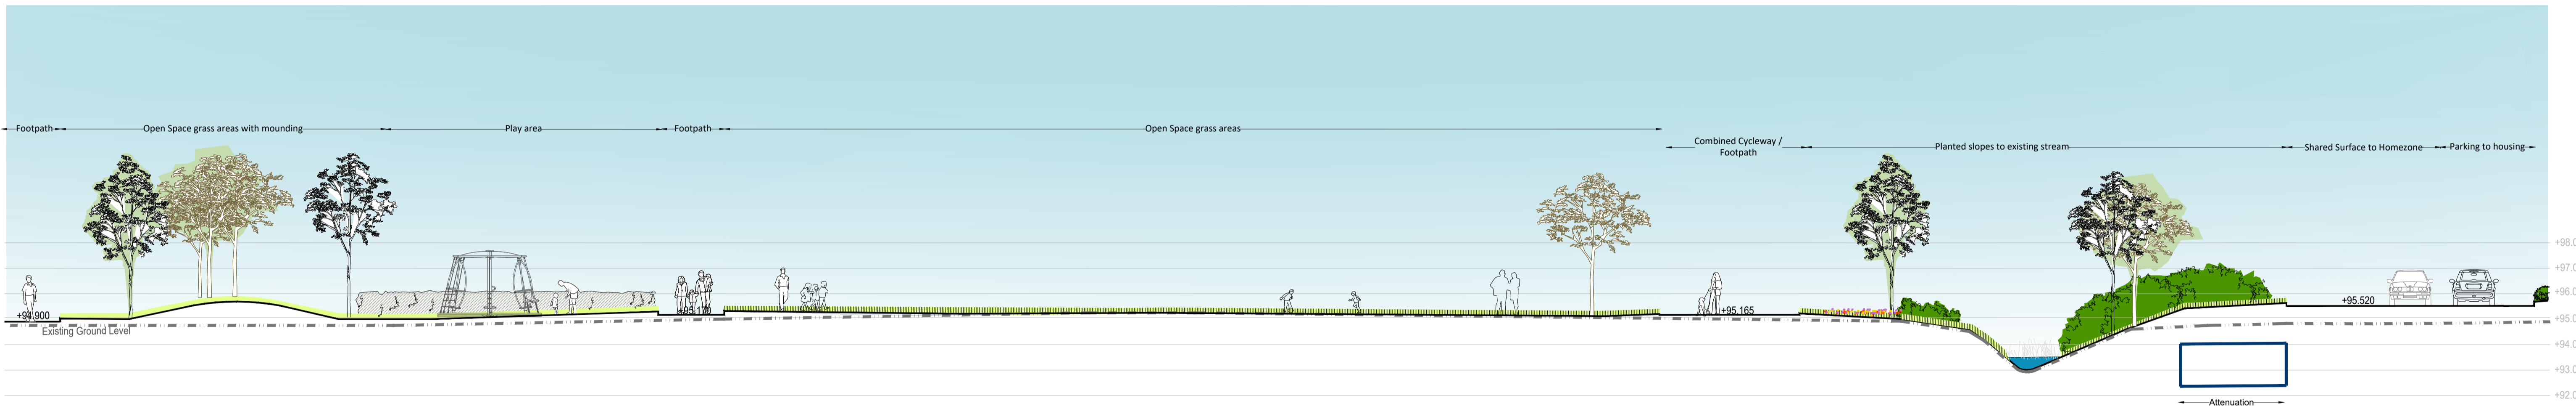

Section Location Plan
Scale 1:250



Date	Note	
Project name:	Project number:	
Proposed Strategic Housing Development at Dunshaughlin East - Phase 2	19-048	
Drawing name:	Drawing number:	
Landscape Section (4 of 7)	LS-04-PP	
Drawing scale @ A1:	Drawn by:	Checked by:
1:125 & 1:250	ad	ld
Status:	date:	
Planning	30.09.2020	
Contact details:	Office address:	
Linda Doyle (Director) mobile: 087 267 4196 e-mail: linda@doyle-o'troithigh.com Dailh o'troithigh (Director) mobile: 086 300 3499 e-mail: dailh@doyle-o'troithigh.com	Pembroke House, 28-32 Upper Pembroke St, Dublin 2.	
doyle + o'troithigh landscape - architecture		
<small>www.doyle-o'troithigh.com</small>		