



Landscape Section K - K
Scale 1:125

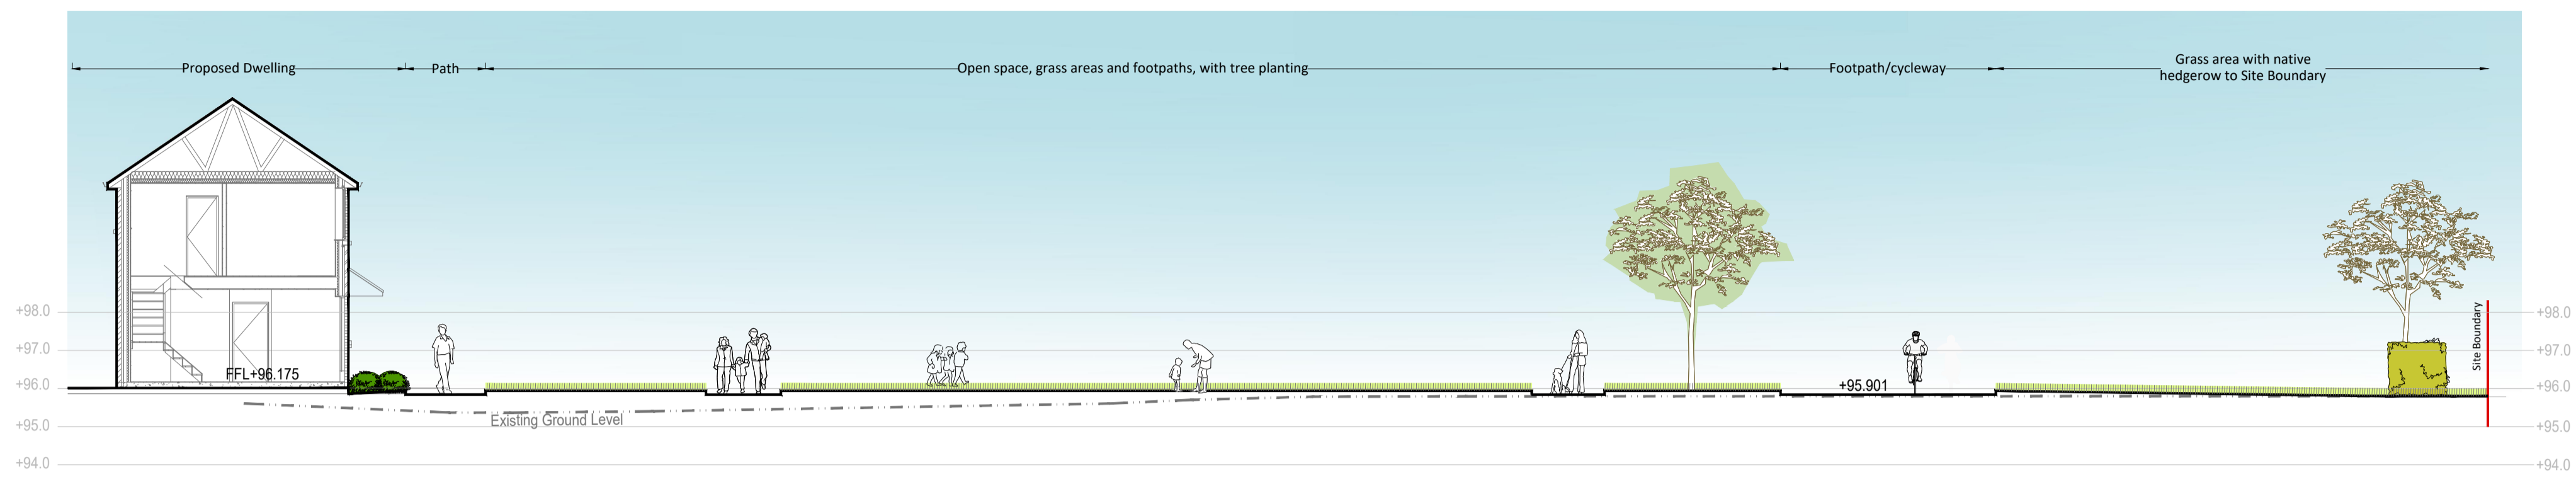


Section I Location Plan
Scale 1:250



Landscape Section L - L
Scale 1:125

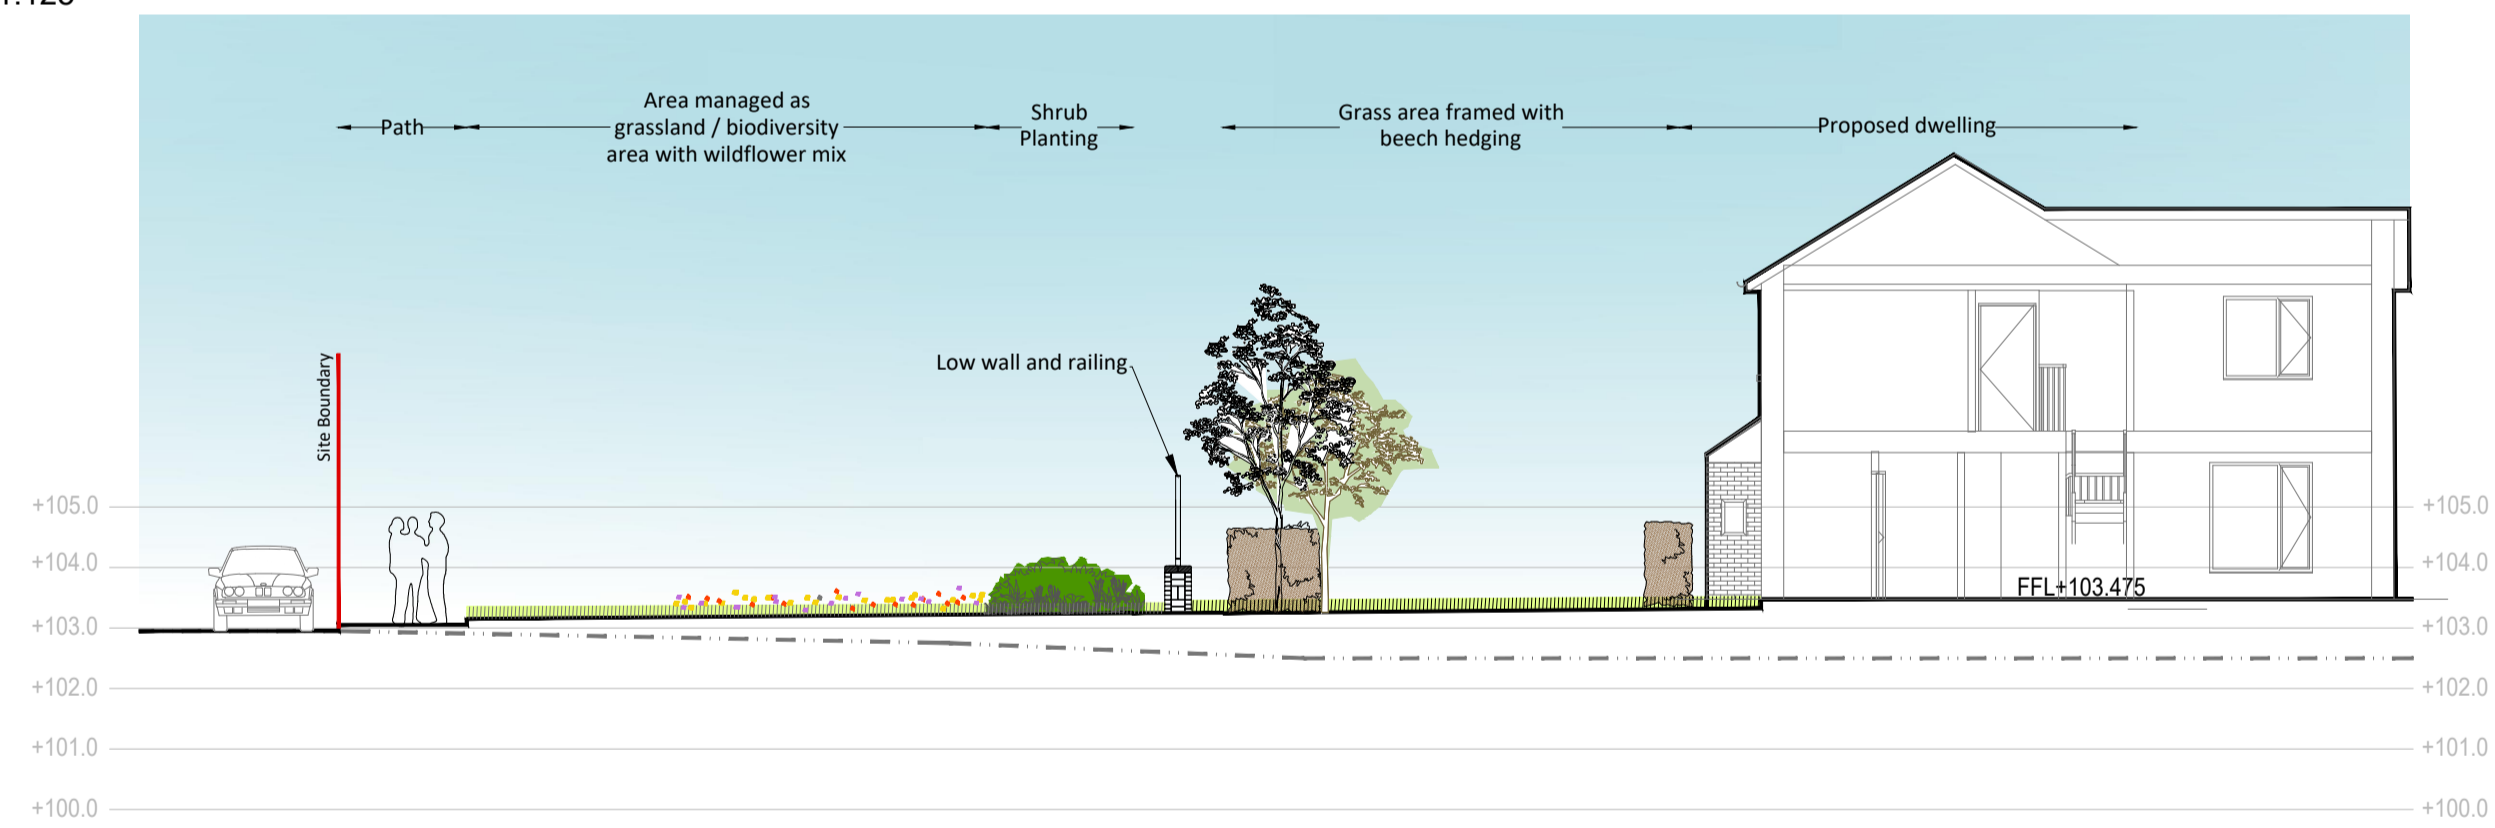

Section L Location Plan
Scale 1:250

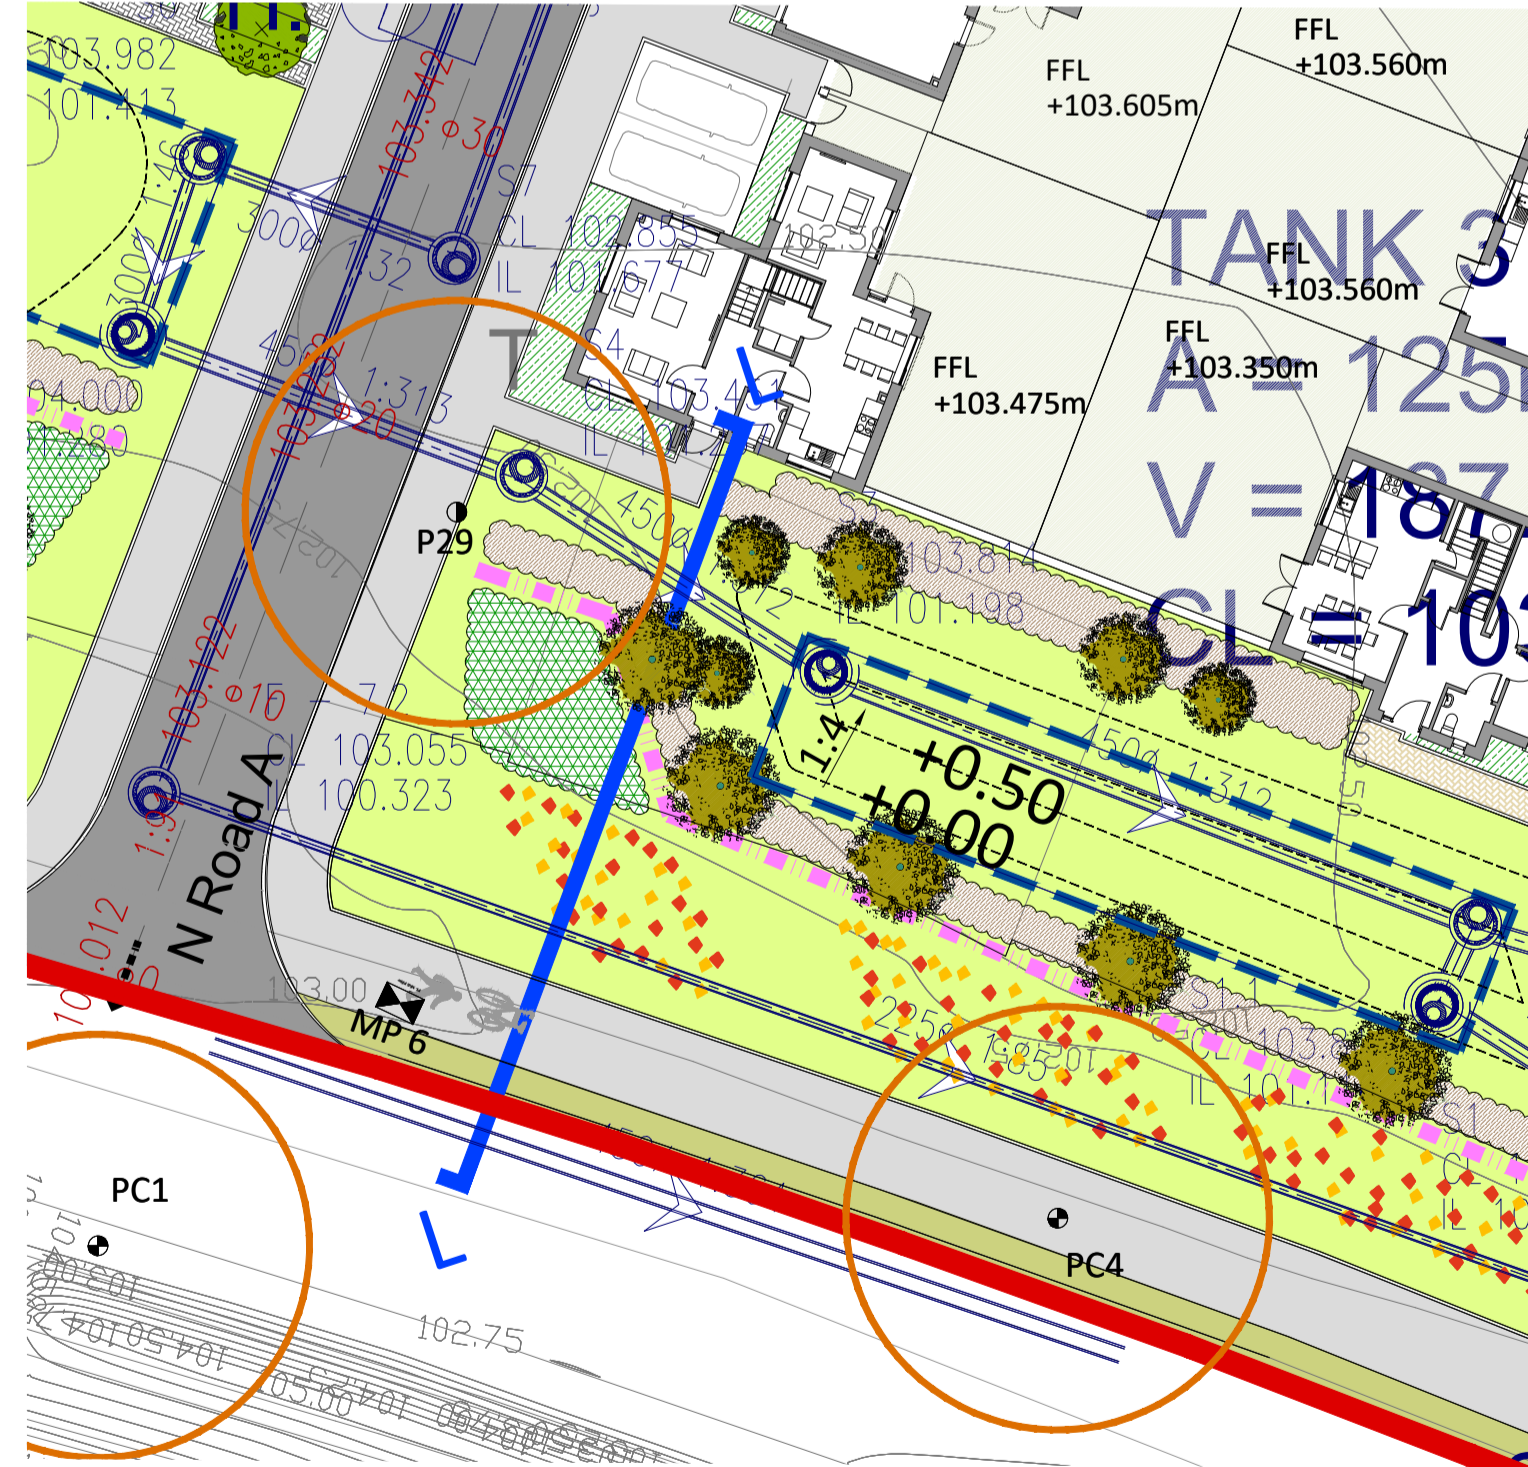

Date	Note

Project name: Proposed Strategic Housing Development at Dunshaughlin East - Phase 2	Project number: 19-048
Drawing name: Landscape Section (6 of 7)	Drawing number: LS-06-PP

Drawing scale @ A1: 1:125 & 1:250	Drawn by: ad	Checked by: ld
Status: Planning	date: 30.09.2020	

Contact details: Linda Doyle (Director) mobile: 087 267 4196 e-mail: linda@doyle-o'troigh.com Daire O'Troigh (Director) mobile: 086 300 3499 e-mail: daire@doyle-o'troigh.com	Office address: Pembroke House, 28-32 Upper Pembroke St, Dublin 2.
---	---