




Landscape Section Location M - M
Scale 1:250

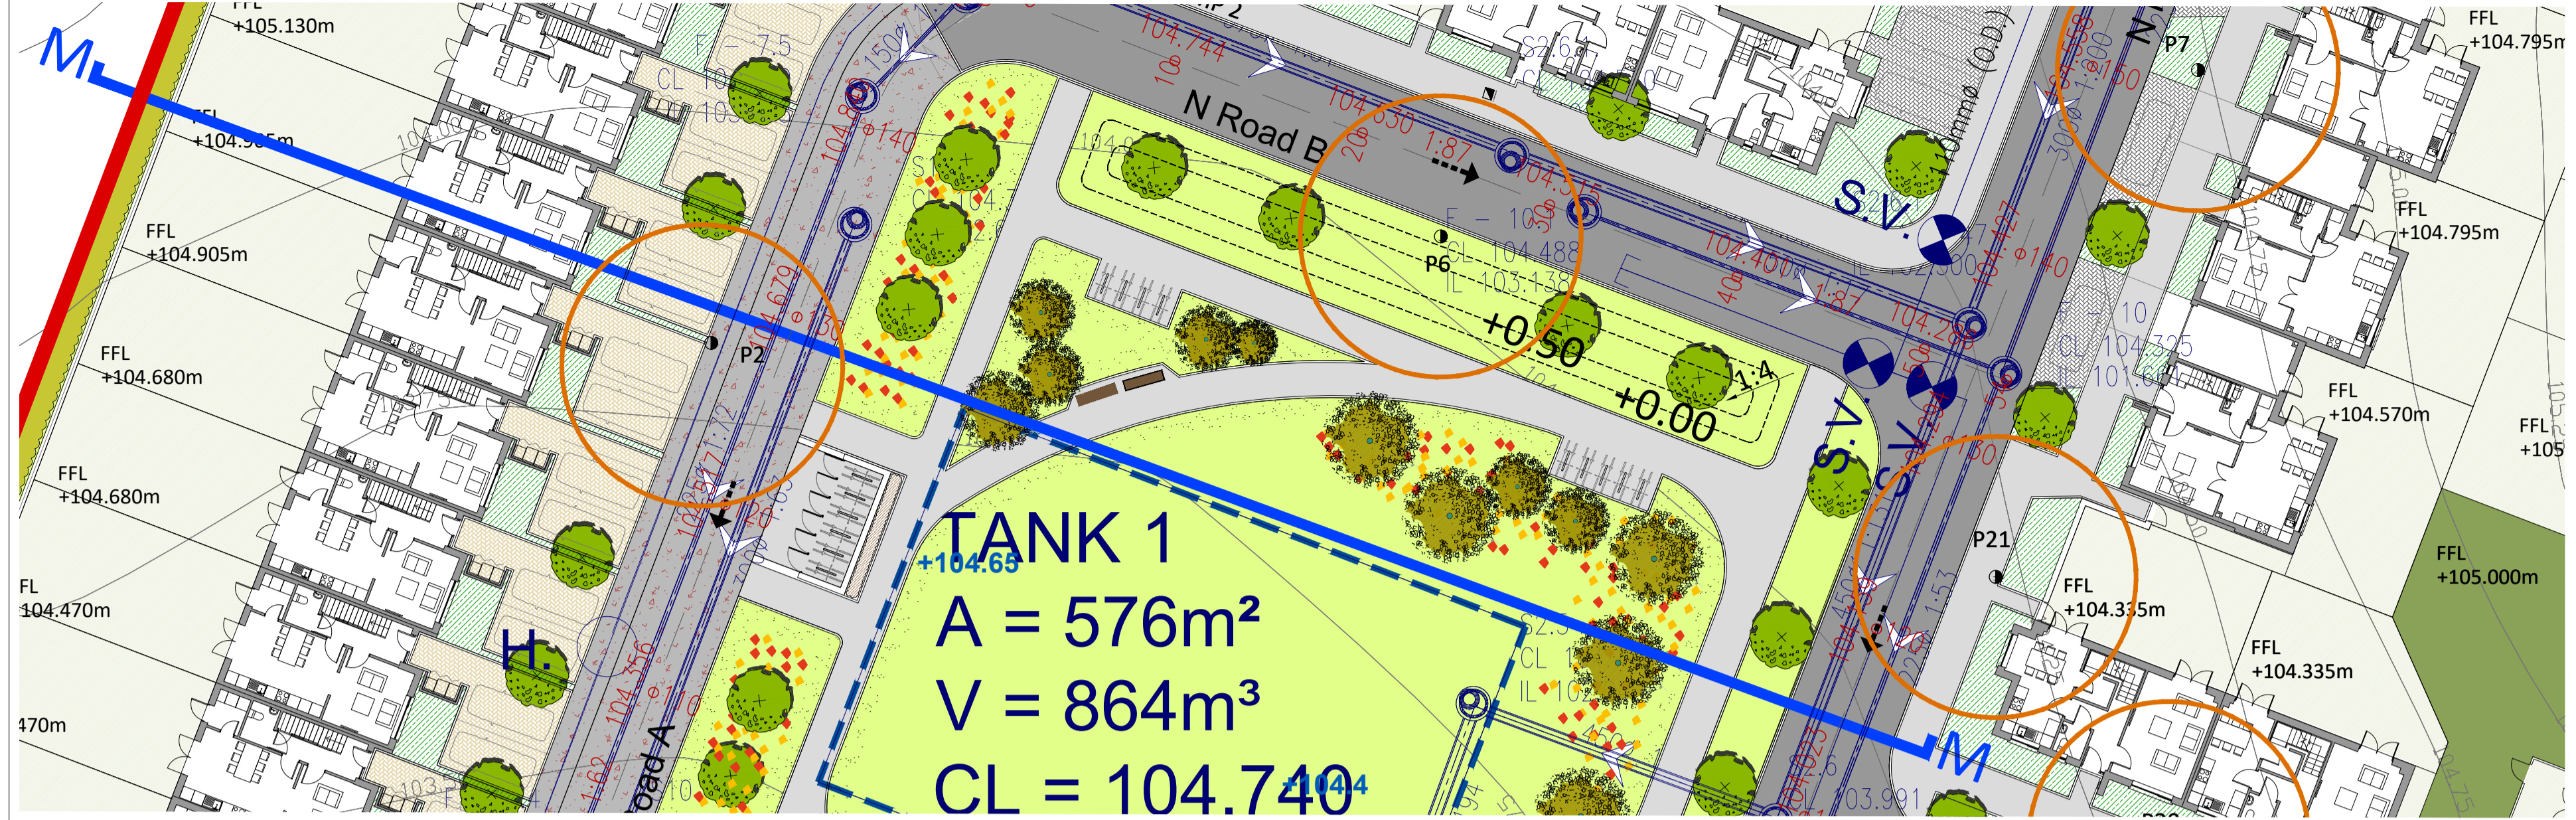

Section N-N Location Plan
Scale 1:250

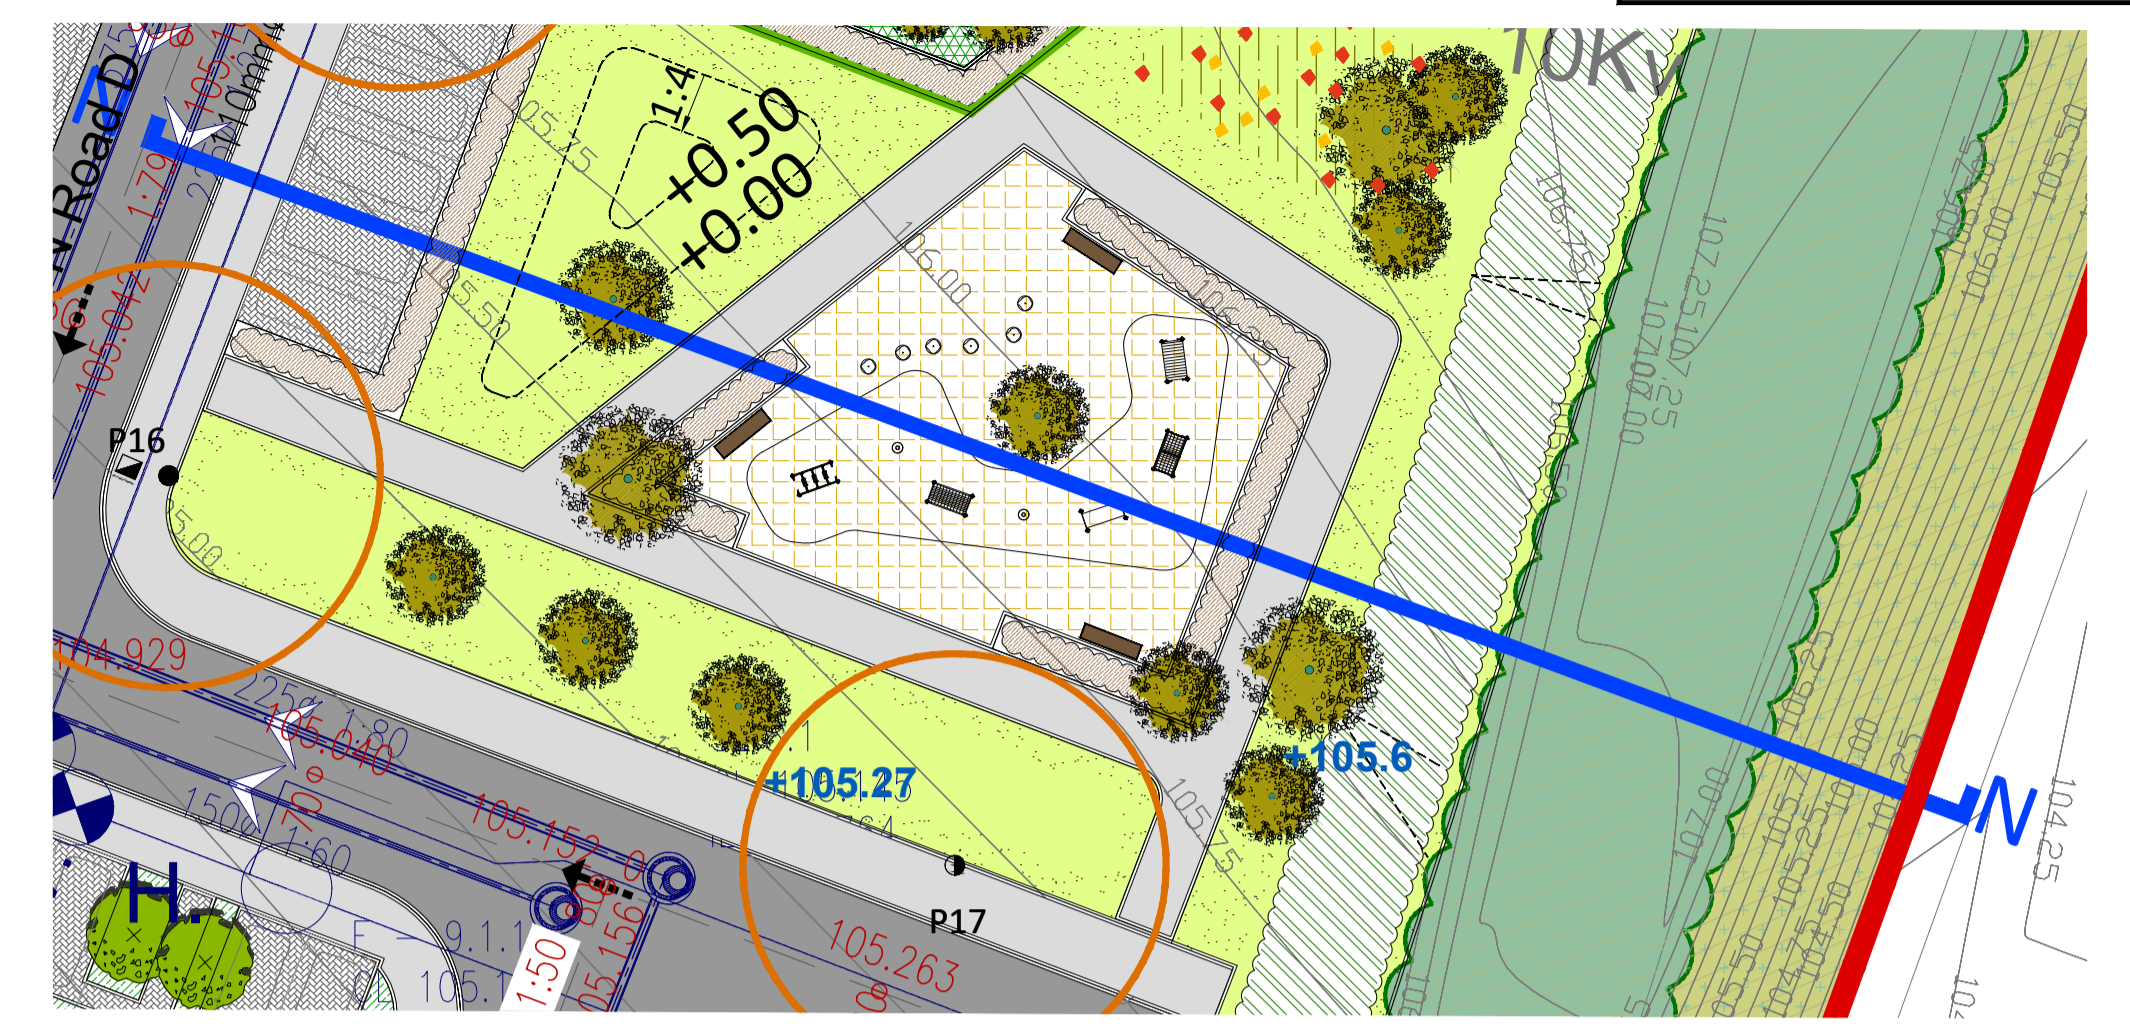


Landscape Section M - M
Scale 1:125

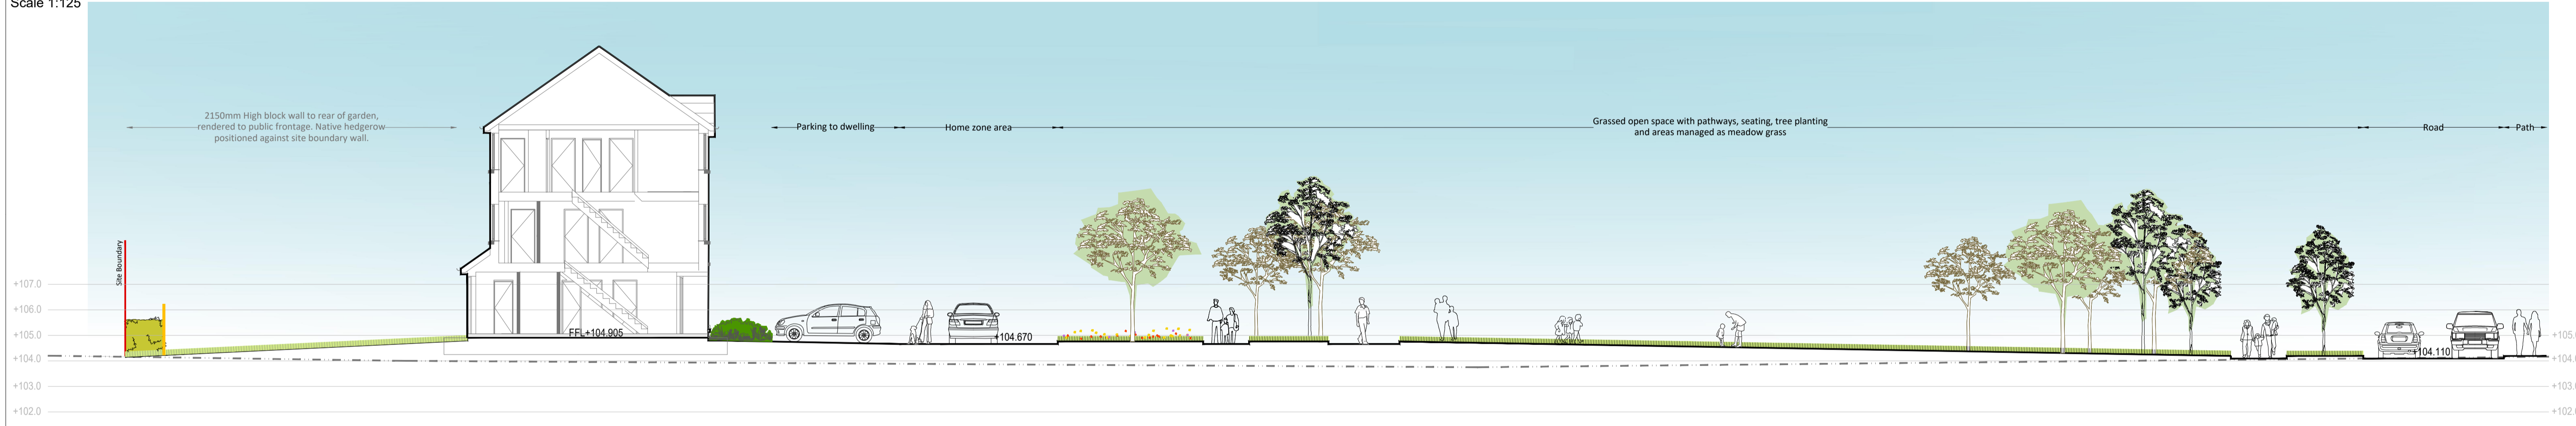


Landscape Section N-N
Scale 1:125



Landscape Section O-O
Scale 1:125

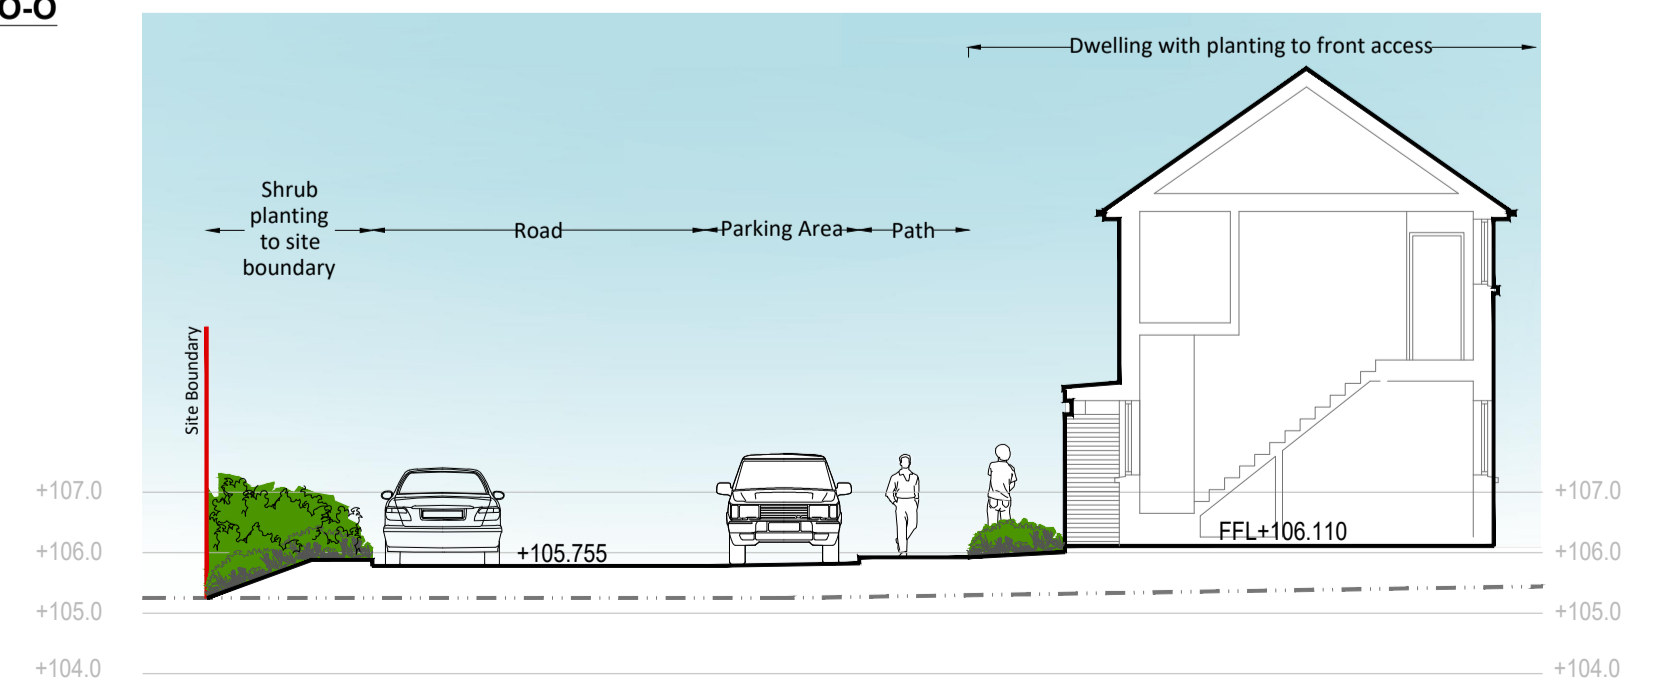

Section O-O Location Plan
Scale 1:250

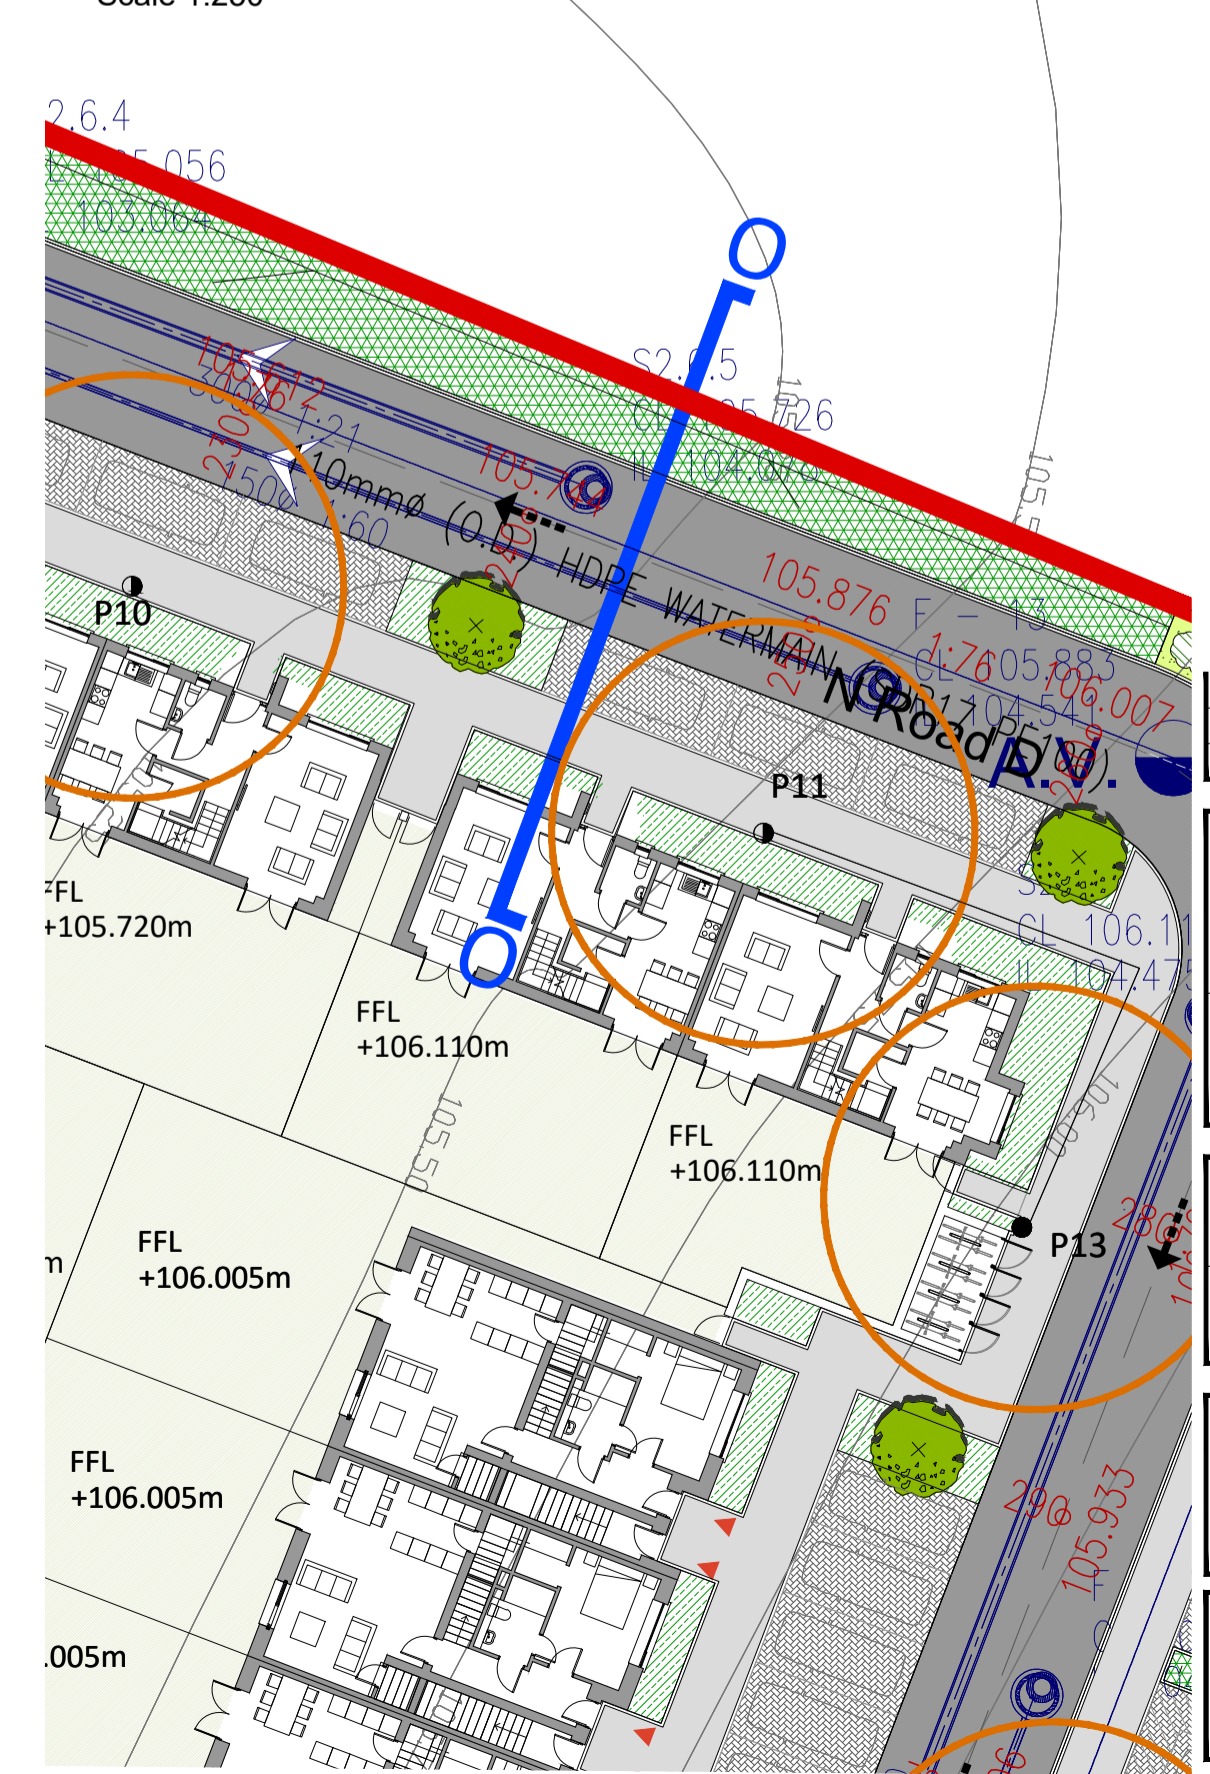

Date	Note

Project name: Proposed Strategic Housing Development at Dunshaughlin East - Phase 2	Project number: 19-048
Drawing name: Landscape Section (7 of 7)	Drawing number: LS-07-PP
Drawing scale @ A1: 1:125 & 1:250	Drawn by: ad
Status: Planning	Checked by: ld
Contact details: Linda Doyle (Director) mobile: 087 267 4196 e-mail: linda@doyle-otroithigh.com Daire O'Troithigh (Director) mobile: 086 300 3499 e-mail: daire@doyle-otroithigh.com	Office address: Pembroke House, 28-32 Upper Pembroke St, Dublin 2.