

Comhairle Chontae na Mí

Teach Buvinda, Bóthar Átha Cliath, An Uaimh,
Contae na Mí, C15 Y291

Fón: 046 – 9097000/Fax: 046 – 9097001

R-phost: customerservice@meathcoco.ie

Web: www.meath.ie

Uimhir Chláraithe: 00172770



Meath County Council

Buvinda House, Dublin Road, Navan,
Co. Meath, C15 Y291

Tel: 046 – 9097000/Fax: 046 – 9097001

E-mail: customerservice@meathcoco.ie

Web: www.meath.ie

Registration No.: 00172770

Corporate Services

29 September 2020

James Leonard
Senior Project Manager - Planning
Castlethorn
Usher House
Main Street
Dundrum, Dublin 14

**Letter of Consent to proceed with a Strategic Housing Development Application
at Cooksland and Knocks, Dunshaughlin, Co. Meath
Applicant: Castlethorn, Usher House, Main Street, Dundrum, Dublin 14**

Dear James

Meath County Council as the body having effective control over the lands hereby consent to Castlethorn making a Strategic Housing Development Planning Application for a proposal consisting of 415 No. dwellings, a creche and all associated landscaping and other works at Cooksland and Knocks, Dunshaughlin, Co. Meath as indicatively hatched in blue, within the redline boundary of proposed development on the attached O'Mahony Pike plan entitled 'Lands Owned by Meath County Council' Drawing No. 1217A-OMP-00-ST-DR-A-1902 dated 25/9/20.


I would point out that the Council gives this consent in its capacity as property owner and not as a Planning Authority. Nothing herein shall in any way limit the exercise by the Council of its statutory responsibilities as a Planning Authority and should not be taken as an indication of what the Planning Authority's views might be in respect of the proposed development.

Yours sincerely

Dara McGowan
Senior Executive Officer
Corporate Services – Assets & Facilities Management

Enc:

1. Map 1217A-OMP-00-ST-DR-A-1902

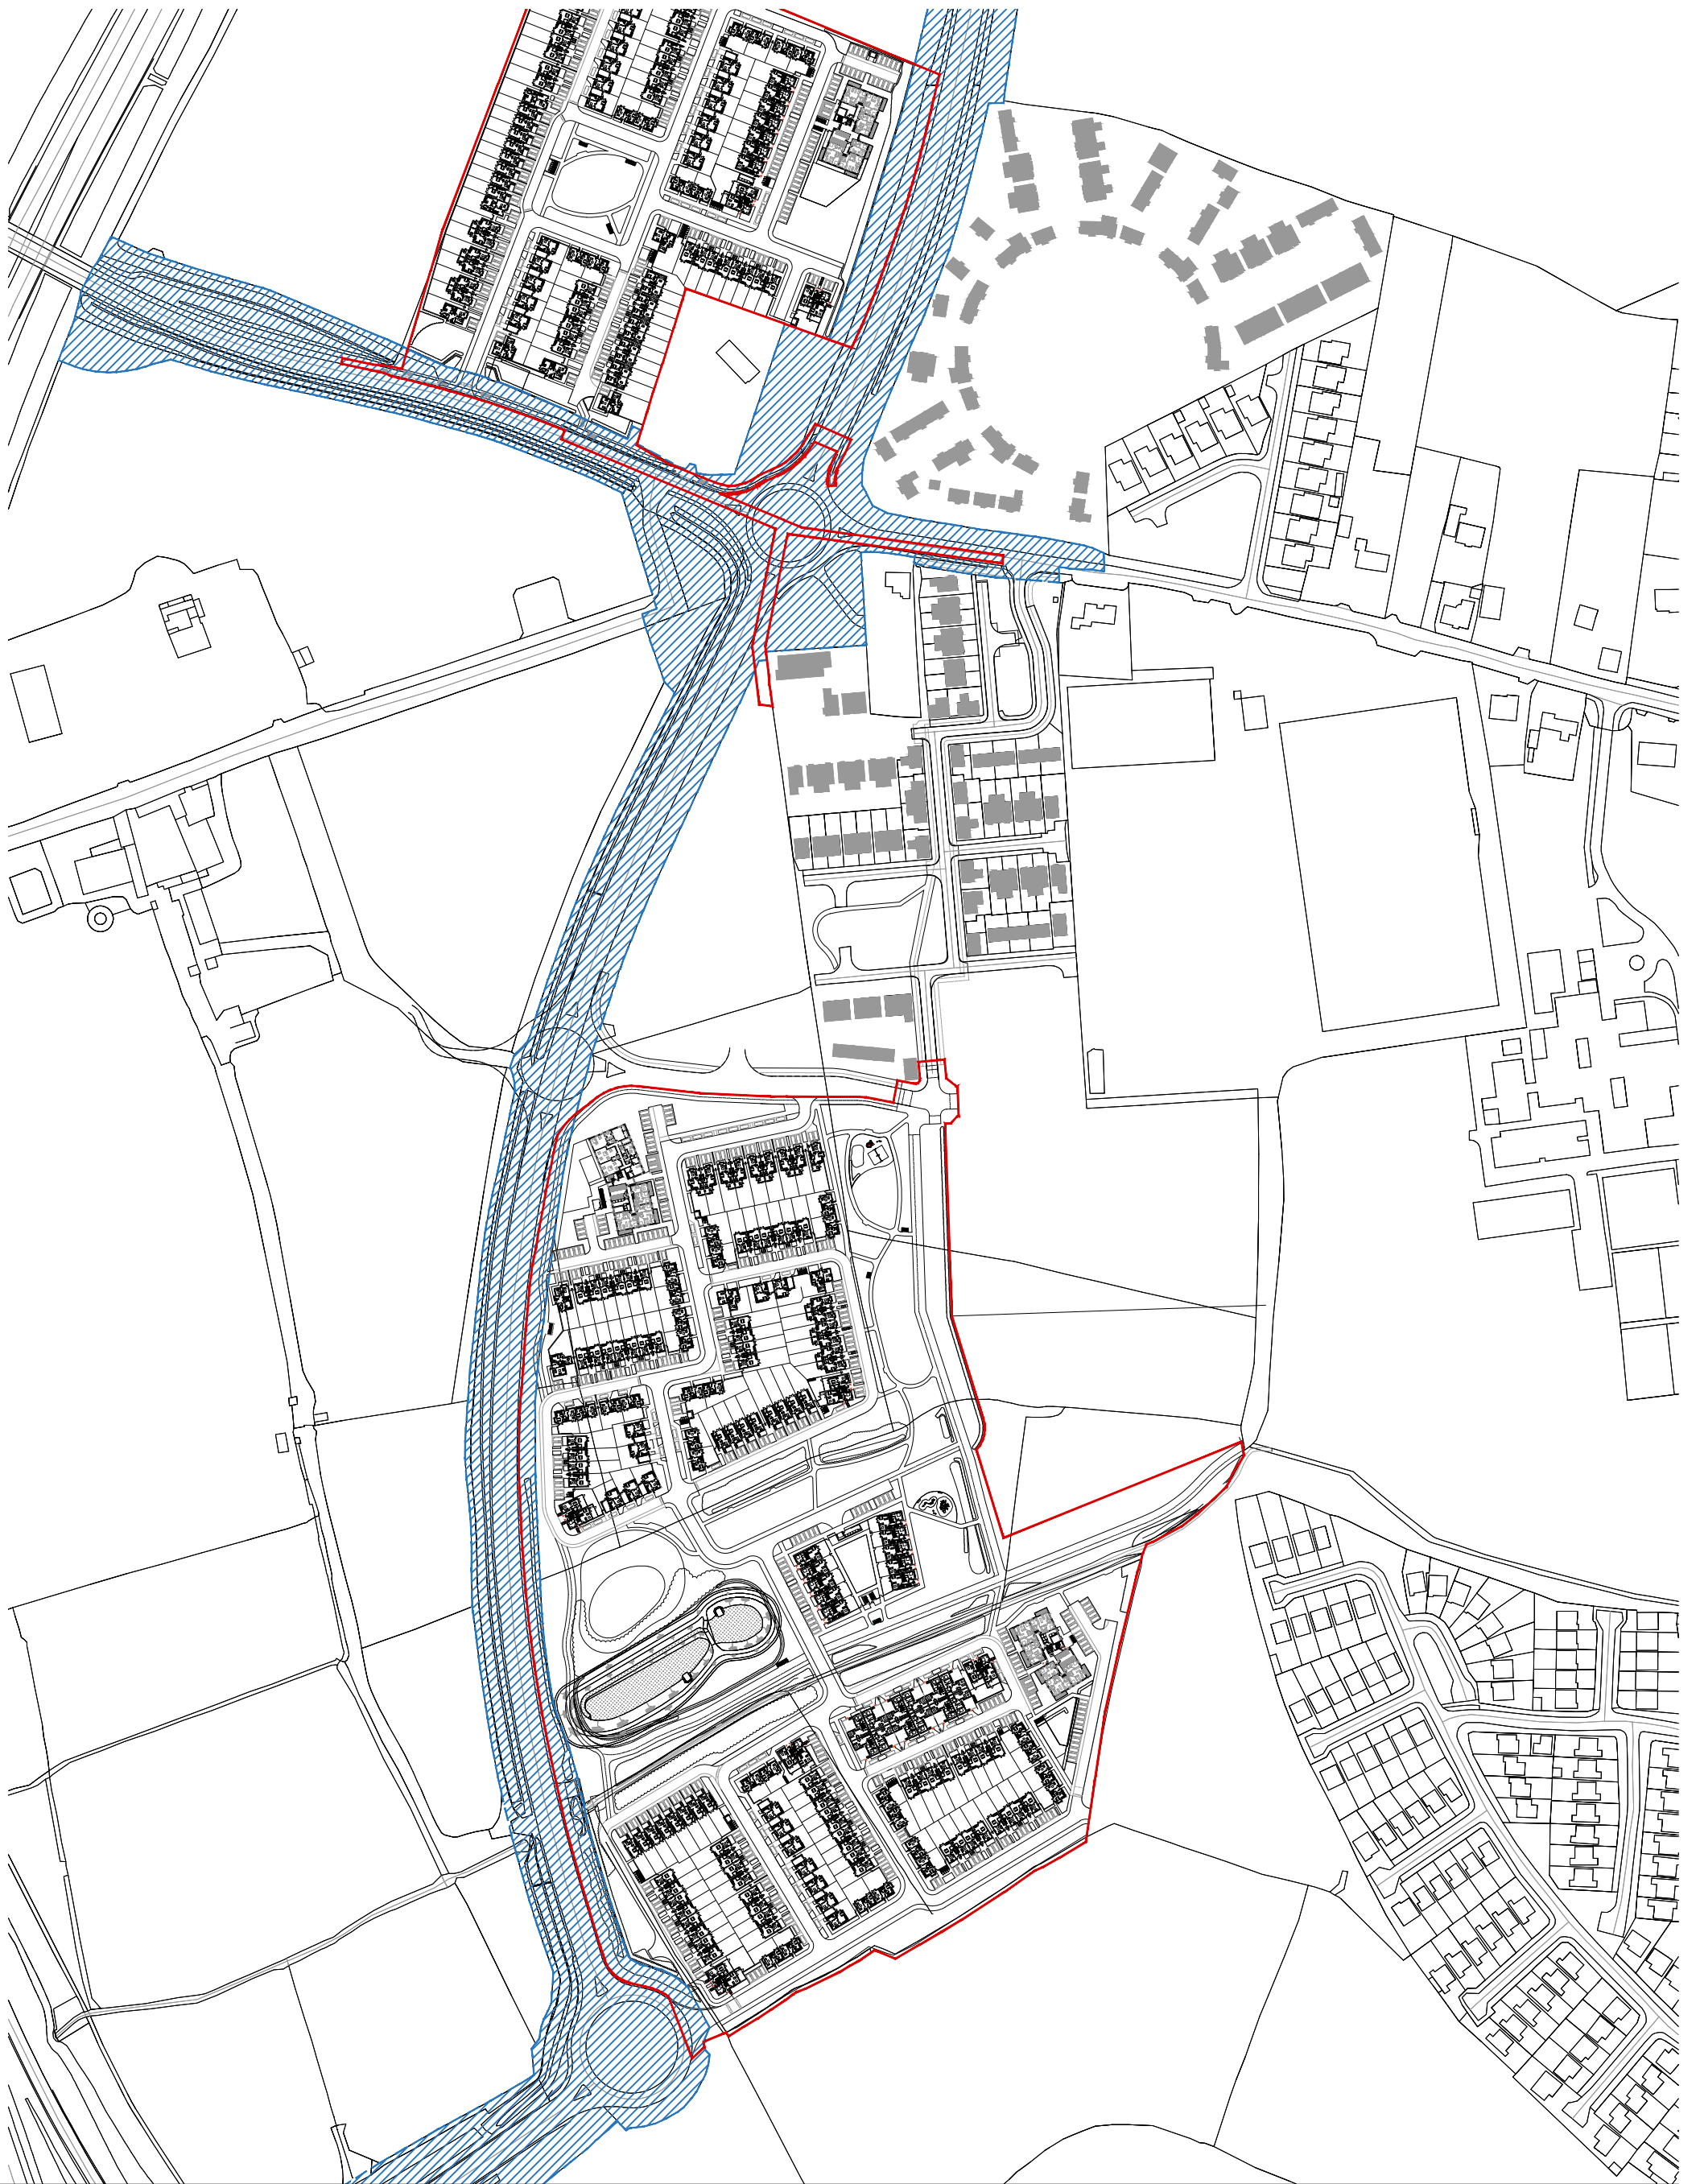

Lands Owned by Meath County Council

- Red Line - Boundary of Application
- Lands Under Discussion

Revision Description	Date	Rev. No.	Issued by
For Information	25/09/2020	05	SK
For Information	25/09/2020	04	SK
For Information	11/09/2020	03	SK
For Information	04/03/2020	02	SK
For Information	03/03/2020	01	SK



Figured dimensions only to be used. This drawing is copyright of O'Mahony Pike Architects Ltd. All information is shared as per approved use in accordance with BS1192(2007) + A2(2016), Table 5; Standard Codes for Suitability of Models and Documents. If 'Information Approval Check' is empty, this information has been shared at 50 - WIP.



architecture|urban design
 email: info@omahonypike.com
 tel: +353 1 202 7400
 fax: +353 1 283 0822
 www.omahonypike.com

Dublin
 The Chapel
 Mount St. Anne's
 Milltown, Dublin 6
 D06 XN52 Ireland

Cork
 One South Mall
 Cork City
 Co. Cork
 T12 CCN3 Ireland

Project: Dunshaughlin Phase 2
Location: Dunshaughlin, Co. Meath
Client: Castlethorn Construction ULC

Drawing Title: Lands Owned by Meath County Council
Drawing No.: 1217A-OMP-00-ST-DR-A-1902

Project No.: 1217A
Project Lead: CK
Drawn By: SK
Model No.: 1217A-OMP-00-ST-DR-A-1902
Purpose: For Information

Scale @ A3: 1:3000
Date Printed: 25-09-2020
Current Rev.: P05

Suitability - Checked By - Date