

APPENDIX 16.6 EIR EXISTING SERVICES



PLANT REQUESTED FROM eircom emaps CBYD SERVICE

<https://cbyd.emaps.eircom.ie/>

Scale: 1:1500

Irish National Grid Co-Ordinates
Centre XY: 295855 m, 253060 m

Date
27/08/2020

emaps CBYD

THE INFORMATION IN THIS DRAWING IS CONFIDENTIAL AND SHOULD NOT BE DISCLOSED TO ANY THIRD PARTY WITHOUT THE EXPRESS WRITTEN CONSENT OF eircom LTD. THE DRAWING IS NOT TO BE PHOTOCOPIED OR REPRODUCED IN ANY WAY

THE INFORMATION GIVEN IS COMPILED FROM RECORDS AND IS BELIEVED TO BE CORRECT. THERE MAY, HOWEVER, BE DEPARTURES FROM THE COURSE[S] AND DEPTH[S] SHOWN OR INDICATED. THERE MAY ALSO BE ITEMS OF eircom PLANT OF WHICH NO RECORDS IN HELD. THE INFORMATION IS GIVEN WITHOUT PREJUDICE TO THE LEGAL RIGHTS OF eircom LTD. TO COMPENSATION SHOULD eircom PLANT BE DAMAGED.





PLANT REQUESTED FROM eircom emaps CBYD SERVICE

<https://cbyd.emaps.eircom.ie/>

Scale: 1:1500

Date
27/08/2020



Irish National Grid Co-Ordinates
Centre XY: 296039 m, 252550 m

emaps CBYD

THE INFORMATION IN THIS DRAWING IS CONFIDENTIAL AND SHOULD NOT BE DISCLOSED TO ANY THIRD PARTY WITHOUT THE EXPRESS WRITTEN CONSENT OF eircom LTD. THE DRAWING IS NOT TO BE PHOTOCOPIED OR REPRODUCED IN ANY WAY

THE INFORMATION GIVEN IS COMPILED FROM RECORDS AND IS BELIEVED TO BE CORRECT. THERE MAY, HOWEVER, BE DEPARTURES FROM THE COURSE[S] AND DEPTH[S] SHOWN OR INDICATED. THERE MAY ALSO BE ITEMS OF eircom PLANT OF WHICH NO RECORDS IN HELD. THE INFORMATION IS GIVEN WITHOUT PREJUDICE TO THE LEGAL RIGHTS OF eircom LTD. TO COMPENSATION SHOULD eircom PLANT BE DAMAGED.



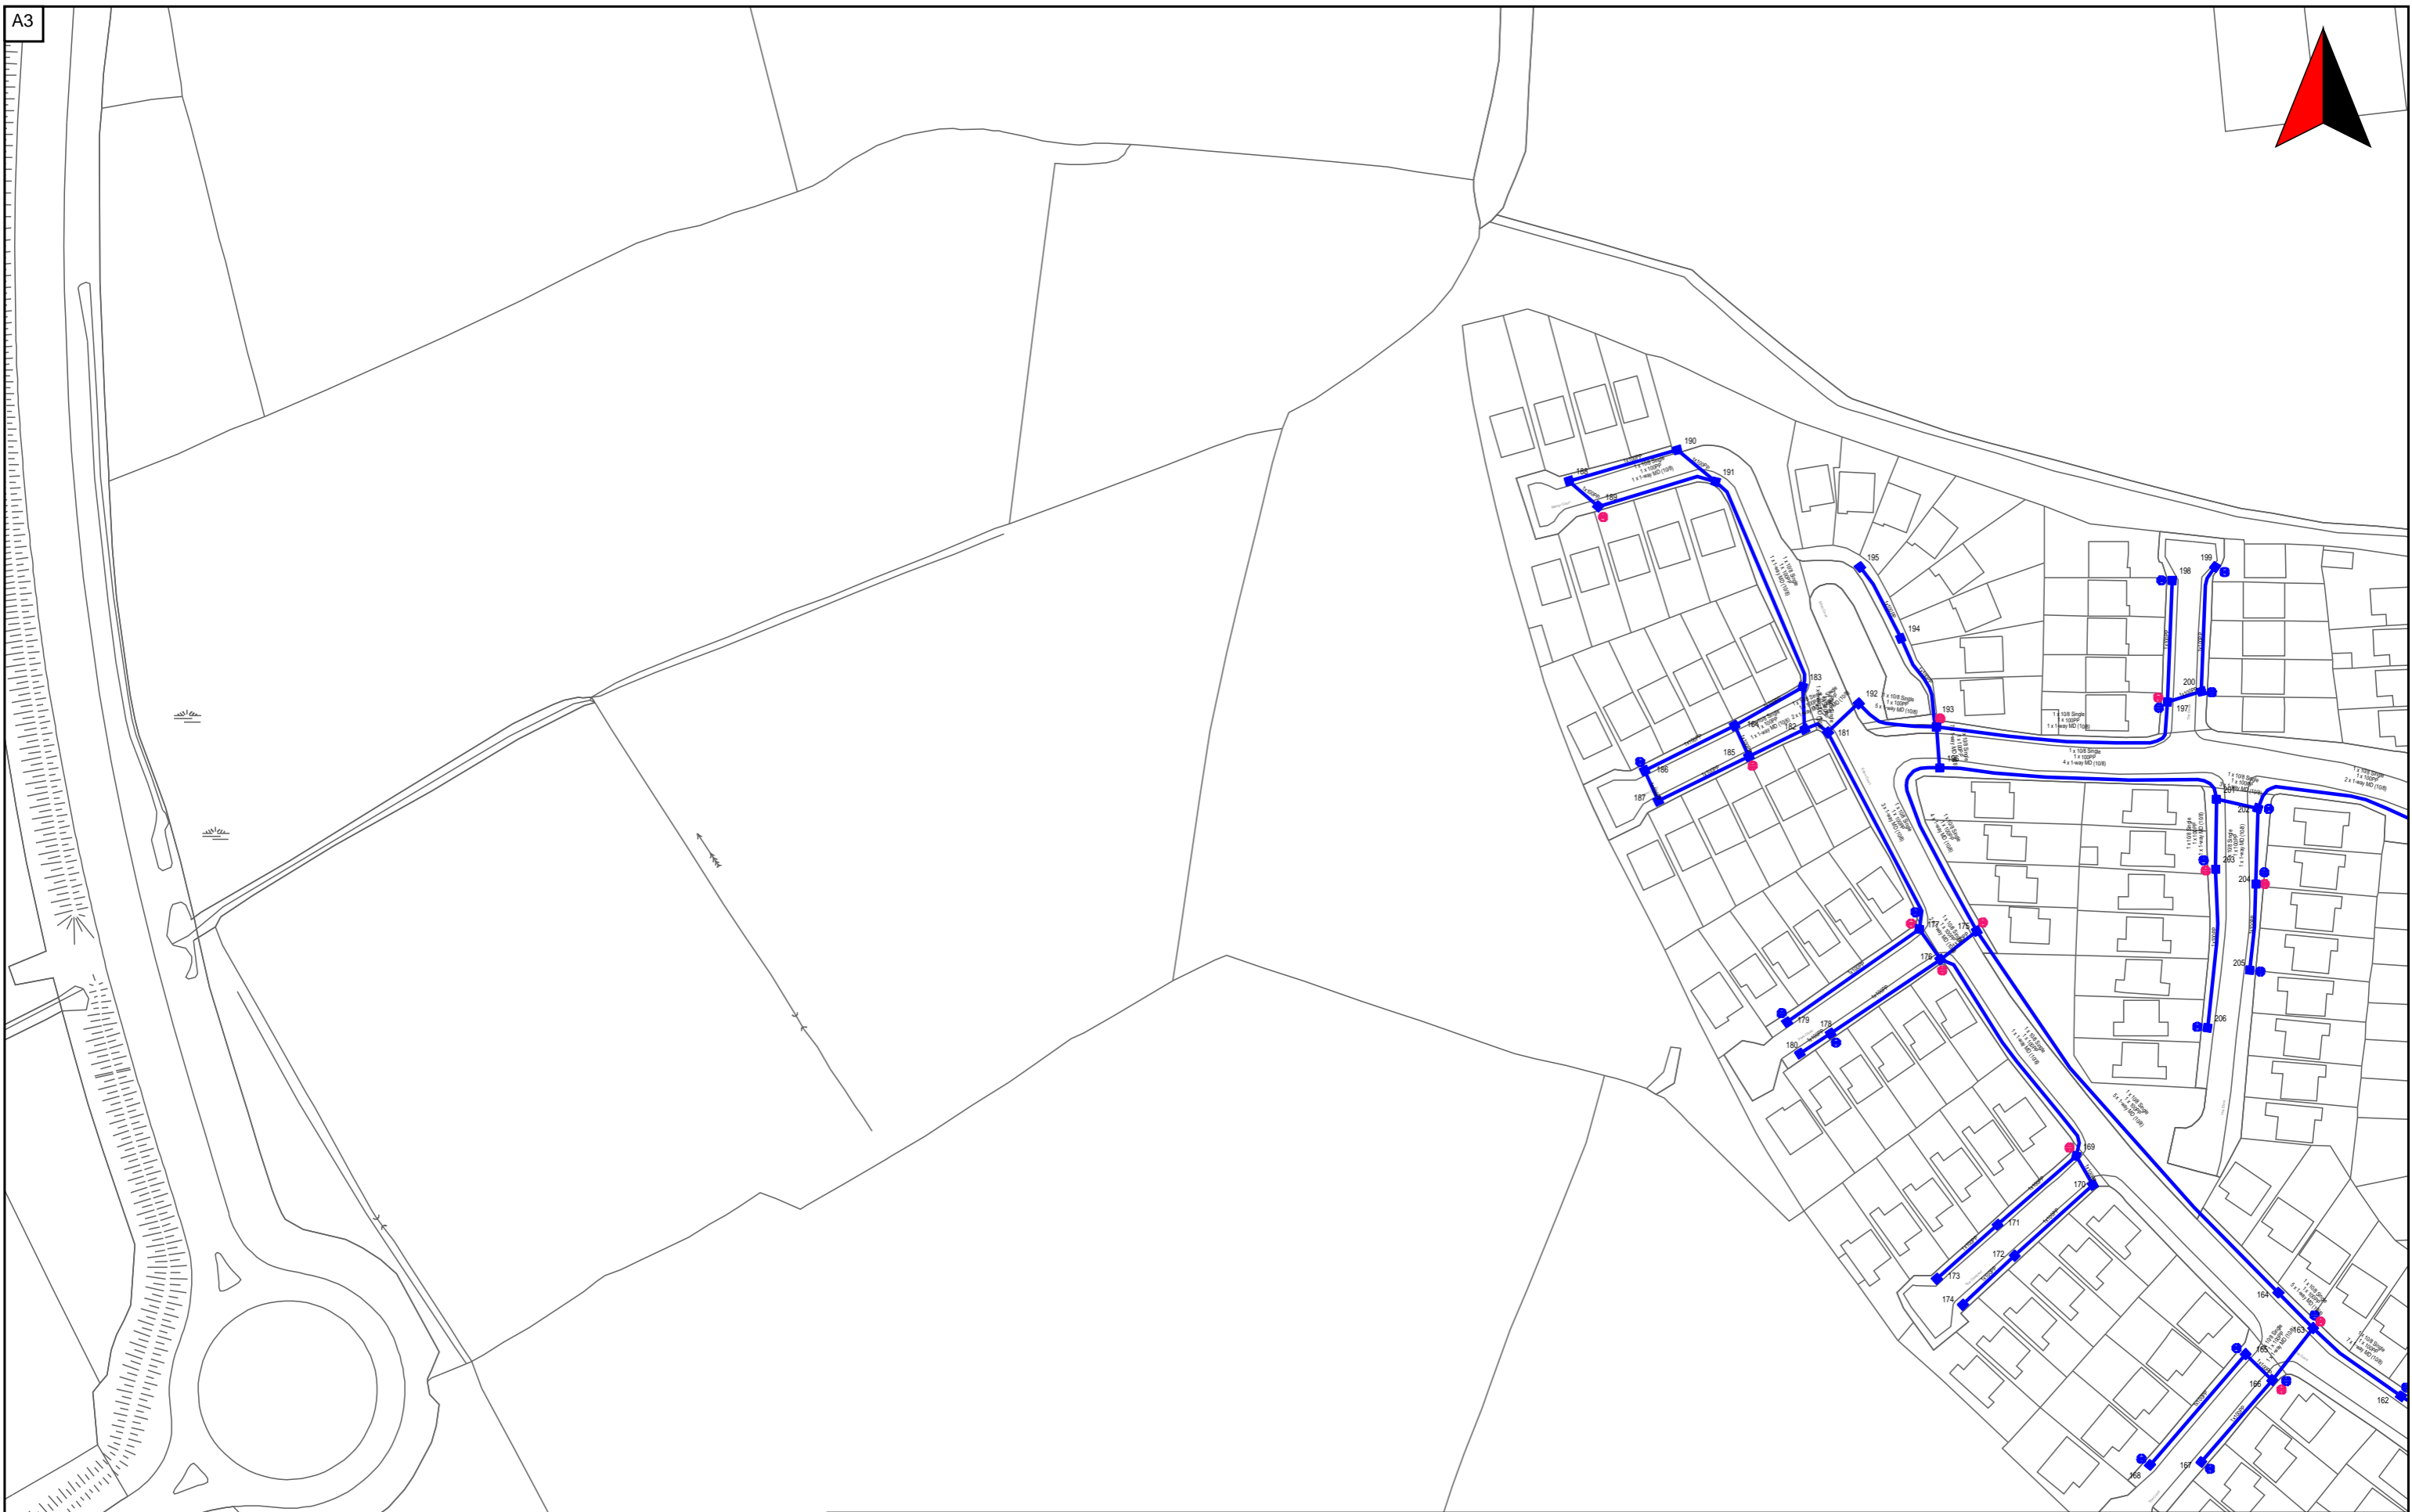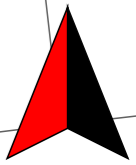

<p>PLANT REQUESTED FROM eircom emaps CBYD SERVICE</p> <p>https://cbyd.emaps.eircom.ie/</p>		Scale: 1:1500	Irish National Grid Co-Ordinates Centre XY: 296050 m, 252170 m
		Date 27/08/2020	emaps CBYD
<p>THE INFORMATION IN THIS DRAWING IS CONFIDENTIAL AND SHOULD NOT BE DISCLOSED TO ANY THIRD PARTY WITHOUT THE EXPRESS WRITTEN CONSENT OF eircom LTD. THE DRAWING IS NOT TO BE PHOTOCOPIED OR REPRODUCED IN ANY WAY</p>		<p>THE INFORMATION GIVEN IS COMPILED FROM RECORDS AND IS BELIEVED TO BE CORRECT. THERE MAY, HOWEVER, BE DEPARTURES FROM THE COURSE[S] AND DEPTH[S] SHOWN OR INDICATED. THERE MAY ALSO BE ITEMS OF eircom PLANT OF WHICH NO RECORDS IN HELD. THE INFORMATION IS GIVEN WITHOUT PREJUDICE TO THE LEGAL RIGHTS OF eircom LTD. TO COMPENSATION SHOULD eircom PLANT BE DAMAGED.</p>	

