
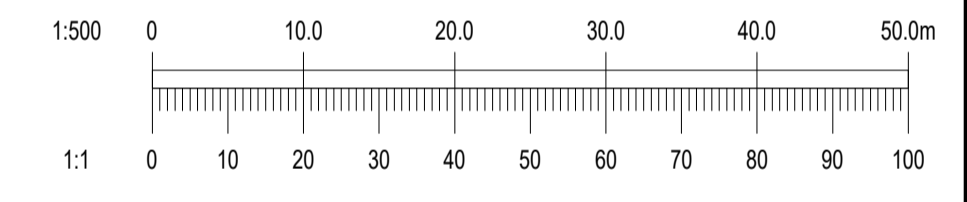


- NOTES:
- DO NOT SCALE. USE FIGURED DIMENSIONS ONLY.
 - THIS DRAWING IS TO BE READ IN CONJUNCTION WITH ALL OTHER RELEVANT ARCHITECTURAL AND ENGINEERING DRAWINGS.
 - ALL STREET FURNITURE AND PLANTING WITHIN SITE LINES WILL BE ASSESSED TO COMPLY WITH DMURS PAR. 4.4.5 DURING STAGE 2 OF THE ROAD SAFETY AUDIT

LEGEND

	SITE BOUNDARY
	JUNCTION 23m VISIBILITY SPLAY, 2m SET BACK
	JUNCTION 45m VISIBILITY SPLAY, 2.4m SET BACK
	HOMEZONE/SHARED SURFACE
	ROAD
	FOOTPATH
	SHARED SURFACE (FOOTPATH/CYCLEPATH)

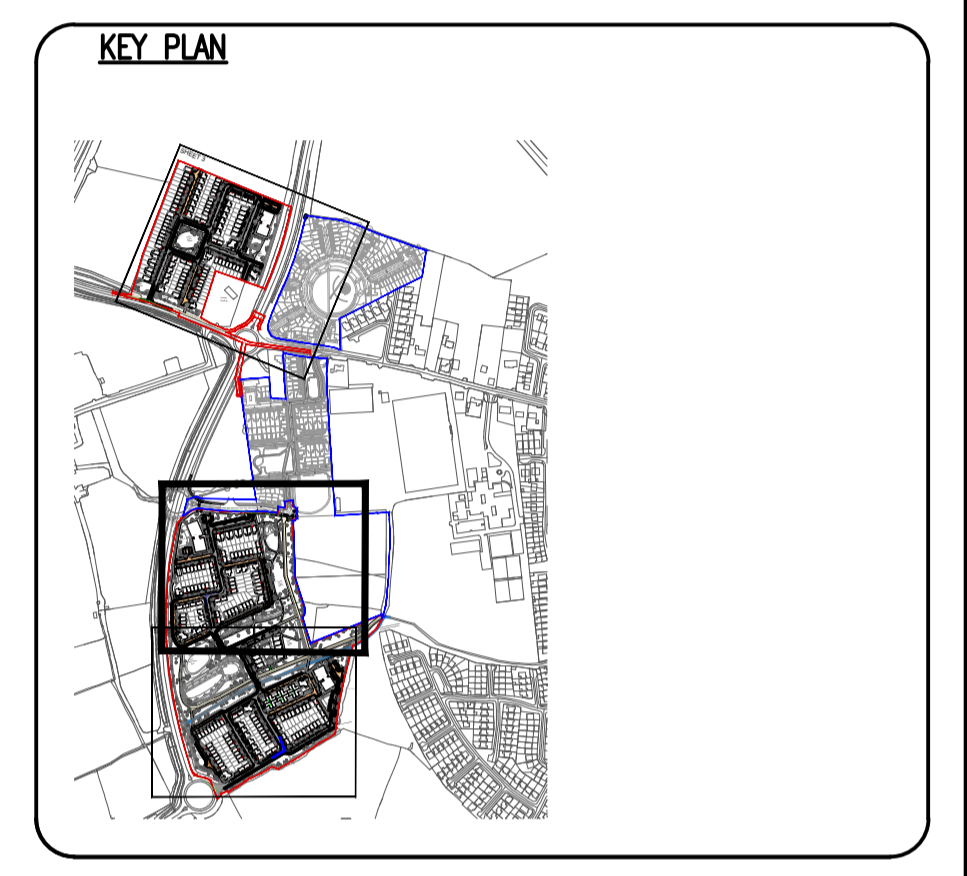

© Ordnance Survey Ireland Licence No. EN 0006020
Ordnance Survey Ireland/Government of Ireland.

A	02/10/20	SHD APPLICATION ISSUE	MK	IS
~	18/03/20	SHD PRE-APPLICATION ISSUE	MK	IS
REV.	DATE	AMENDMENT	DRN	APPD

STATUS **FOR SHD APPLICATION**

Waterman Moylan
Engineering Consultants

BLOCK 5, EASTPOINT BUSINESS PARK, ALFIE BYRNE ROAD,
DUBLIN D03 H3F4 IRELAND. Tel: (01) 664 8900
Email: info@waterman-moylan.ie www.waterman-moylan.ie

CLIENT **CASTELTHORN CONSTRUCTION ULC**
ARCHITECT **O'MAHONY PIKE ARCHITECTS**

PROJECT
PROPOSED PHASE 2 RESIDENTIAL DEVELOPMENT AT DUNSHAUGHLIN, CO. MEATH

TITLE
JUNCTION VISIBILITY LAYOUT SHEET 1 OF 3

DRAWN MK	DESIGNED JU	APPROVED IS	DATE MARCH 2020
SCALE 1:500 @ A1	JOB NO. 12-081A	DRG. NO. P150	REVISION A

© 2017. This drawing is copyright. No part of this document may be reproduced or transmitted in any form or stored in any retrieval system of any nature without the written permission of the consulting engineer in copyright. Under no circumstances shall the engineer be held liable for any errors or omissions in this document.

