

OPTION 1: ROAD ACROSS F1 ZONED LAND (PREFERRED)





OPTION 2: FOOTPATHS ACROSS F1 ZONED LAND, ROAD REMOVED

- NOTES:
1. DO NOT SCALE. USE FIGURED DIMENSIONS ONLY.
 2. THIS DRAWING IS TO BE READ IN CONJUNCTION WITH ALL OTHER RELEVANT ARCHITECTURAL AND ENGINEERING DRAWINGS.
 3. IT IS THE CONTRACTORS RESPONSIBILITY TO ENSURE THAT ALL WORKS ARE CONSTRUCTED IN ACCORDANCE WITH THE IRISH WATER CODE OF PRACTICE AND STANDARD DETAILS. THE CODE OF PRACTICE AND STANDARD DETAILS ARE AVAILABLE TO DOWNLOAD FROM THE IRISH WATER WEB SITE AT WWW.WATER.IE/CONNECTIONS/DEVELOPER-SERVICES/ WHERE THE DETAILS CONTAINED ON THIS DRAWING DIFFER FROM THE IRISH WATER CODE OF PRACTICE OR STANDARD DETAILS THIS MUST BE BROUGHT TO THE ATTENTION OF THE ENGINEER IMMEDIATELY. IRISH WATER STANDARDS WILL TAKE PRECEDENCE.

LEGEND

	SITE BOUNDARY PHASE 1
	SITE BOUNDARY PHASE 2
	F1 ZONED LANDS
	HOMEZONE/SHARED SURFACE
	ROAD
	FOOTPATH

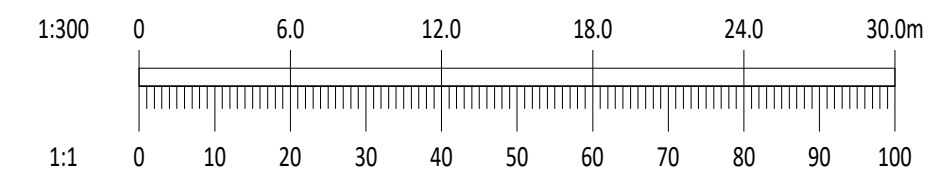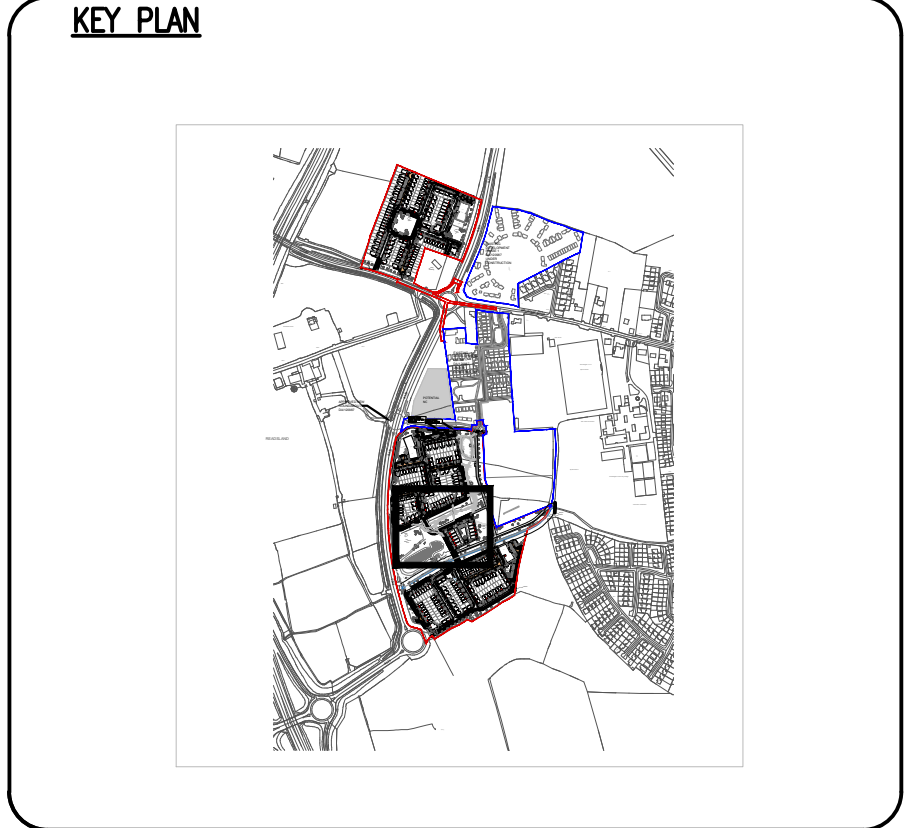

REV.	DATE	AMENDMENT	DRN	APPD
~	02/10/20	SHD APPLICATION ISSUE	KV	IS

STATUS **FOR SHD APPLICATION**

Waterman Moylan
 Engineering Consultants
 BLOCK S, EASTPOINT BUSINESS PARK, ALFIE BYRNE ROAD,
 DUBLIN D03 H3F4 IRELAND.
 Tel: (01) 664 8900 Fax: (01) 661 3618
 Email: info@waterman-moylan.ie www.waterman-moylan.ie

CLIENT **CASTELTHORN CONSTRUCTION ULC**
 ARCHITECT **O'MAHONY PIKE ARCHITECTS**
 PROJECT **PROPOSED PHASE 2 RESIDENTIAL DEVELOPMENT AT DUNSHAUGHLIN, CO. MEATH**

TITLE **PHASE 2 ROAD OPTIONS ACROSS F1 ZONED LAND OPTION 1 AND OPTION 2**

DRAWN KV	DESIGNED KV	APPROVED IS	DATE OCT. 2020
SCALE 1:300 @ A1	JOB NO. 12-081A	DRG. NO. P171	REVISION ~