

SHEET 1


SHEET 2

SHEET 3

- NOTES:
1. DO NOT SCALE. USE FIGURED DIMENSIONS ONLY.
 2. THIS DRAWING IS TO BE READ IN CONJUNCTION WITH ALL OTHER RELEVANT ARCHITECTURAL AND ENGINEERING DRAWINGS.

LEGEND

- SITE BOUNDARY PHASE 2
- SITE BOUNDARY PHASE 1
APPROVED DEVELOPMENT
DA/120987 UNDER CONSTRUCTION
- INDICATES ROADS
- INDICATES PROPOSED FOOTPATH
- INDICATES PROPOSED SHARED PATH FOR
CYCLISTS AND PEDESTRIANS
- INDICATES PROPOSED TACTILE PAVING
- INDICATES PROPOSED CYCLE PATH
- INDICATES PROPOSED GRASS VERGE
- INDICATES PROPOSED COLOURED ROAD
SURFACE
- PROPOSED CROSS OVER
25/75mm KERB
- PROPOSED 125mm KERB
- PROPOSED 5mm KERB

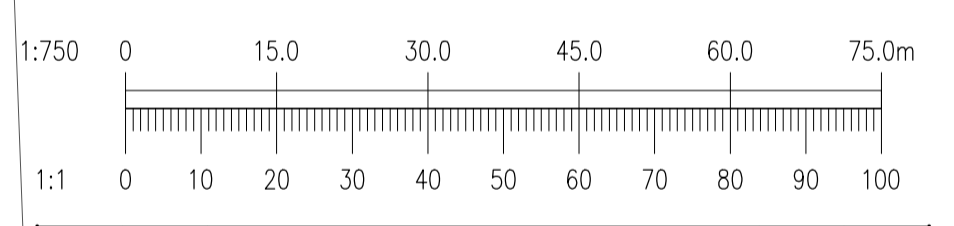

~	02/10/20	SHD APPLICATION ISSUE	MK	IS
REV.	DATE	AMENDMENT	DRN	APPD

STATUS **FOR SHD APPLICATION**

Waterman Moylan
Engineering Consultants
BLOCK 5, EASTPOINT BUSINESS PARK, ALFIE BYRNE ROAD,
DUBLIN D03 H3F4 IRELAND. Tel: (01) 664 8900
Email: info@waterman-moylan.ie www.waterman-moylan.ie

CLIENT **CASTELTHORN CONSTRUCTION ULC**
ARCHITECT **O'MAHONY PIKE ARCHITECTS**

PROJECT
**PROPOSED PHASE 2 RESIDENTIAL DEVELOPMENT AT
DUNSHAUGHLIN, CO. MEATH**

TITLE
**PROPOSED CYCLE/PEDESTRIAN LINK
GENERAL ARRANGEMENT**

DRAWN MK	DESIGNED JU	APPROVED IS	DATE OCT. 2020
SCALE 1:750 @ A1	JOB NO. 12-081	DRG. NO. P180	REVISION ~