


NOTES:
 1. DO NOT SCALE. USE FIGURED DIMENSIONS ONLY.
 2. THIS DRAWING IS TO BE READ IN CONJUNCTION WITH ALL OTHER RELEVANT ARCHITECTURAL AND ENGINEERING DRAWINGS.

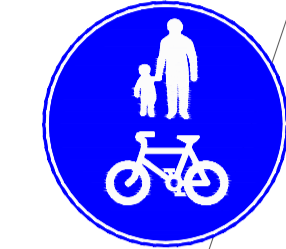


RUS058
 SHARED ROUTE
 FOR PEDAL CYCLES
 AND PEDESTRIANS

RUS058
 SHARED ROUTE
 FOR PEDAL CYCLES
 AND PEDESTRIANS

LEGEND

- SITE BOUNDARY PHASE 2
- SITE BOUNDARY PHASE 1 APPROVED DEVELOPMENT DA/120987 UNDER CONSTRUCTION
- INDICATES ROADS
- INDICATES PROPOSED FOOTPATH
- INDICATES PROPOSED SHARED PATH FOR CYCLISTS AND PEDESTRIANS
- INDICATES PROPOSED TACTILE PAVING
- INDICATES PROPOSED CYCLE PATH
- INDICATES PROPOSED GRASS VERGE
- INDICATES PROPOSED COLOURED ROAD SURFACE
- PROPOSED CROSS OVER 25/75mm KERB
- PROPOSED 125mm KERB
- PROPOSED 5mm KERB

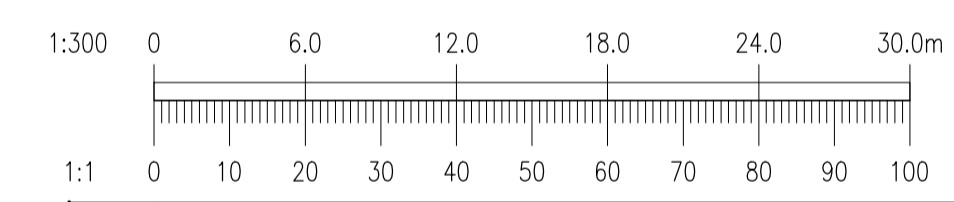

REV.	DATE	AMENDMENT	DRN	APPD
~	10/20	SHD APPLICATION ISSUE	MK	IS

STATUS **FOR SHD APPLICATION**

Waterman Moylan
 Engineering Consultants
 BLOCK 5, EASTPOINT BUSINESS PARK, ALFIE BYRNE ROAD,
 DUBLIN D03 H3F4 IRELAND. Tel: (01) 664 8900
 Email: info@waterman-moylan.ie www.waterman-moylan.ie

CLIENT **CASTELTHORN CONSTRUCTION ULC**
 ARCHITECT **O'MAHONY PIKE ARCHITECTS**

PROJECT
PROPOSED PHASE 2 RESIDENTIAL DEVELOPMENT AT DUNSHAUGHLIN, CO. MEATH

TITLE
PROPOSED CYCLE/PEDESTRIAN LINK SHEET 2 OF 3

DRAWN MK	DESIGNED JU	APPROVED IS	DATE OCT. 2020
SCALE 1:300 @ A1	JOB NO. 12-081	DRG. NO. P182	REVISION ~

