


LONGSECTION F - 13 - F - 8  
H-SCALE 1:500 V-SCALE 1:100

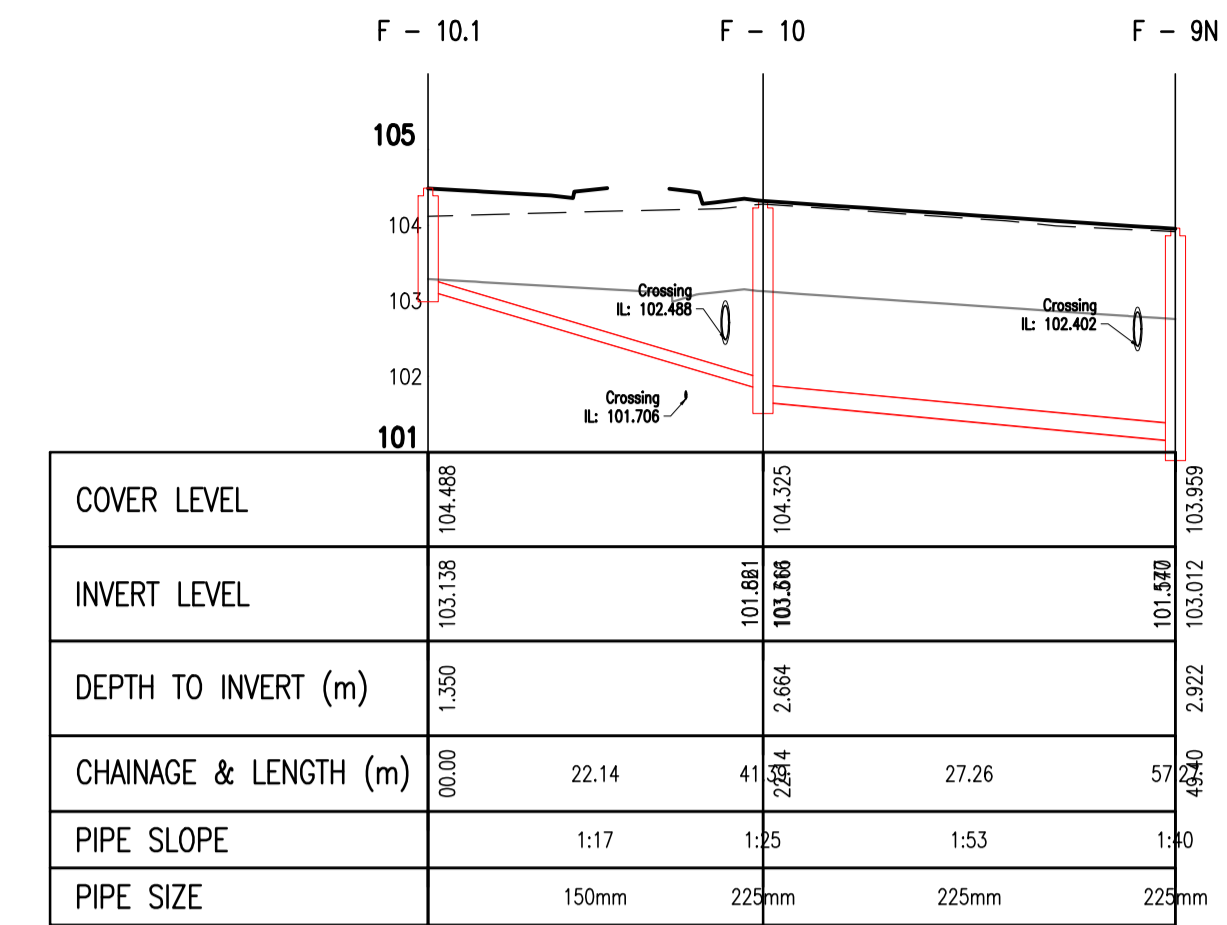


LONGSECTION F - 10.1 - F - 9  
H-SCALE 1:500 V-SCALE 1:100

NOTES:

- DO NOT SCALE. USE FIGURED DIMENSIONS ONLY.
- THIS DRAWING IS TO BE READ IN CONJUNCTION WITH ALL OTHER RELEVANT ARCHITECTURAL AND ENGINEERING DRAWINGS.

**LEGEND**

- DESIGNED GROUND PROFILE
- EXISTING GROUND PROFILE
- 1200mm COVER
- PROPOSED FOUL WATER PIPES
- EXISTING FOUL WATER PIPES
- CROSSING PIPES

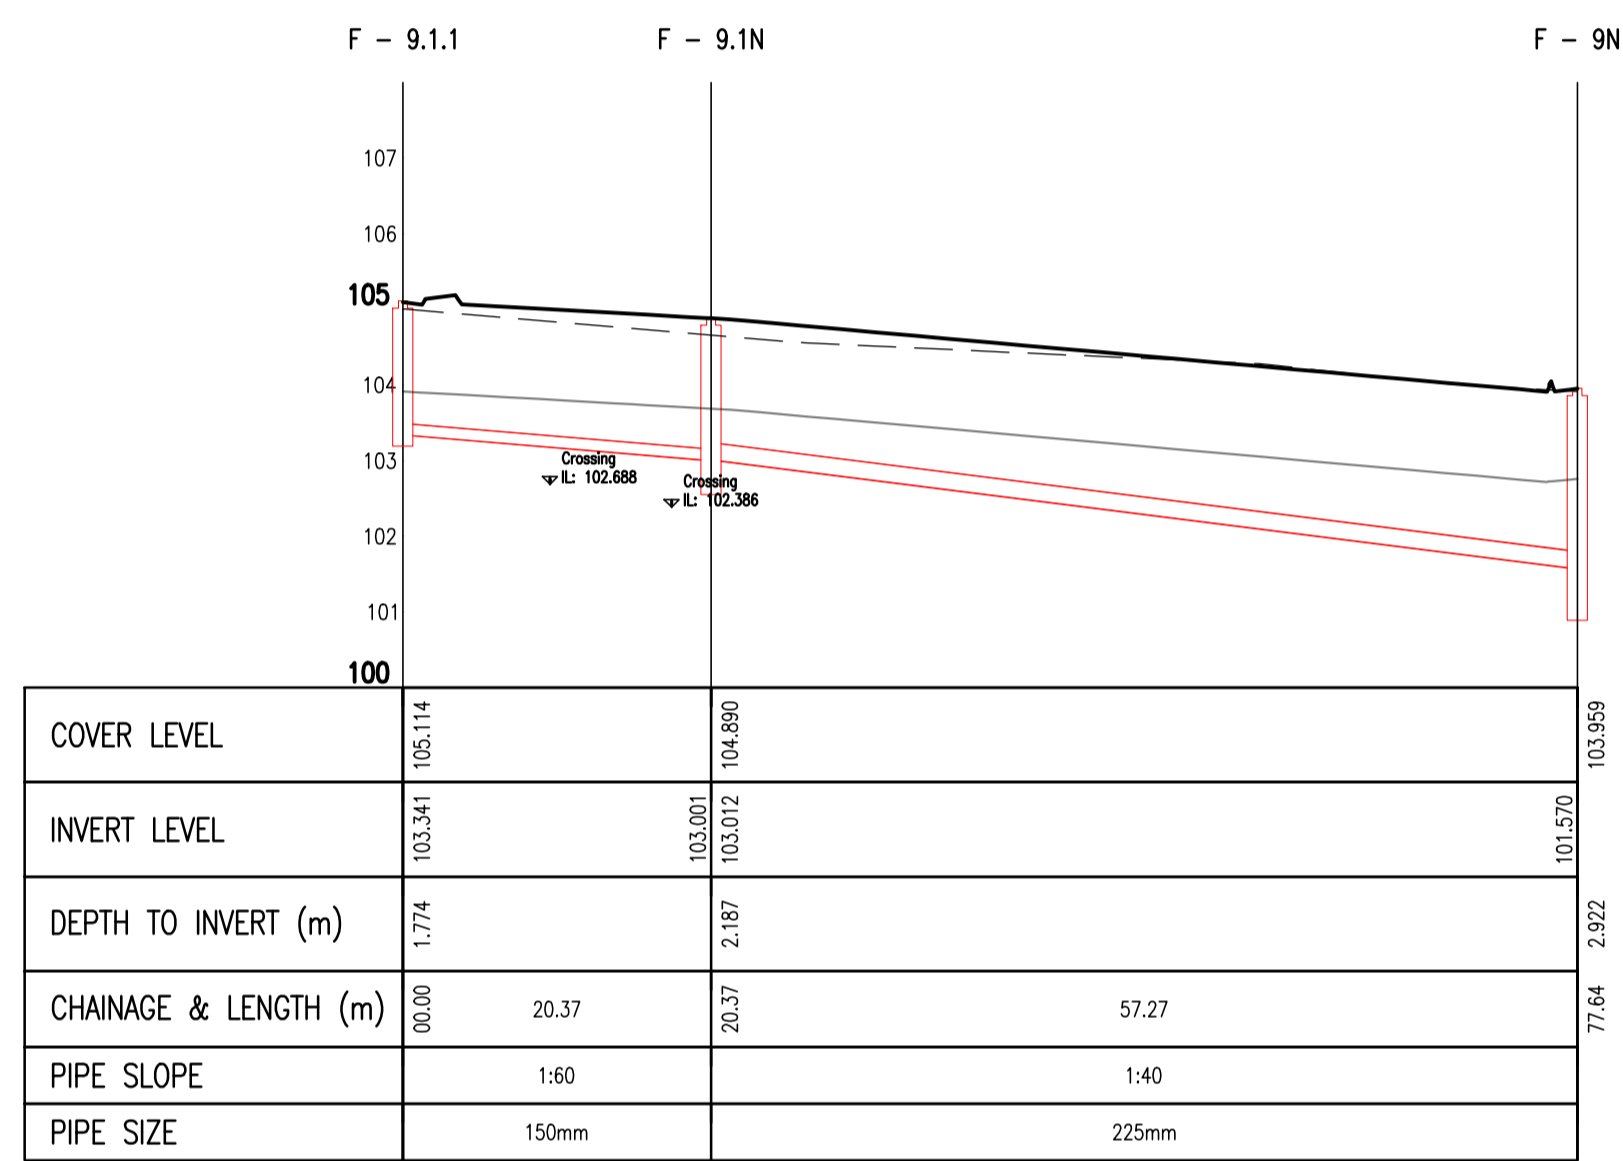

LONGSECTION F - 9.1.1 - F - 9  
H-SCALE 1:500 V-SCALE 1:100

|           |          |                       |     |      |
|-----------|----------|-----------------------|-----|------|
| ~         | 02/10/20 | SHD APPLICATION ISSUE | MK  | IS   |
| REV. DATE |          | AMENDMENT             | DRN | APPD |

STATUS **FOR SHD APPLICATION**

**Waterman Moylan**  
Engineering Consultants  
BLOCK S, EASTPOINT BUSINESS PARK, ALFIE BYRNE ROAD,  
DUBLIN D03 K7W7 IRELAND.  
Tel: (01) 664 8900 Fax: (01) 661 3618  
Email: info@waterman-moylan.ie www.waterman-moylan.ie

CLIENT **CASTELTHORN CONSTRUCTION ULC**  
ARCHITECT **O'MAHONY PIKE ARCHITECTS**  
PROJECT  
**PROPOSED PHASE 2 RESIDENTIAL DEVELOPMENT AT DUNSHAUGHLIN, CO. MEATH**  
TITLE  
**FOUL LONG SECTIONS SHEET 2 OF 5**

|                   |                    |                     |                   |
|-------------------|--------------------|---------------------|-------------------|
| DRAWN<br>MK       | DESIGNED<br>KV     | APPROVED<br>IS      | DATE<br>OCT. 2020 |
| SCALE<br>AS SHOWN | JOB NO.<br>12-081A | DRG. NO.<br>P220-II | REVISION<br>~     |

© 2016. This drawing is copyright. No part of this document may be re-produced or transmitted in any form or stored in any retrieval system of any nature without the written permission of the consulting engineer in copyright holder except as agreed for use on the project for which the document was originally issued.