



- NOTES:
- DO NOT SCALE. USE FIGURED DIMENSIONS ONLY.
 - THIS DRAWING IS TO BE READ IN CONJUNCTION WITH ALL OTHER RELEVANT ARCHITECTURAL AND ENGINEERING DRAWINGS.


LEGEND	
	DESIGNED GROUND PROFILE
	EXISTING GROUND PROFILE
	1200mm COVER
	PROPOSED FOUL WATER PIPES
	EXISTING FOUL WATER PIPES
	CROSSING PIPES

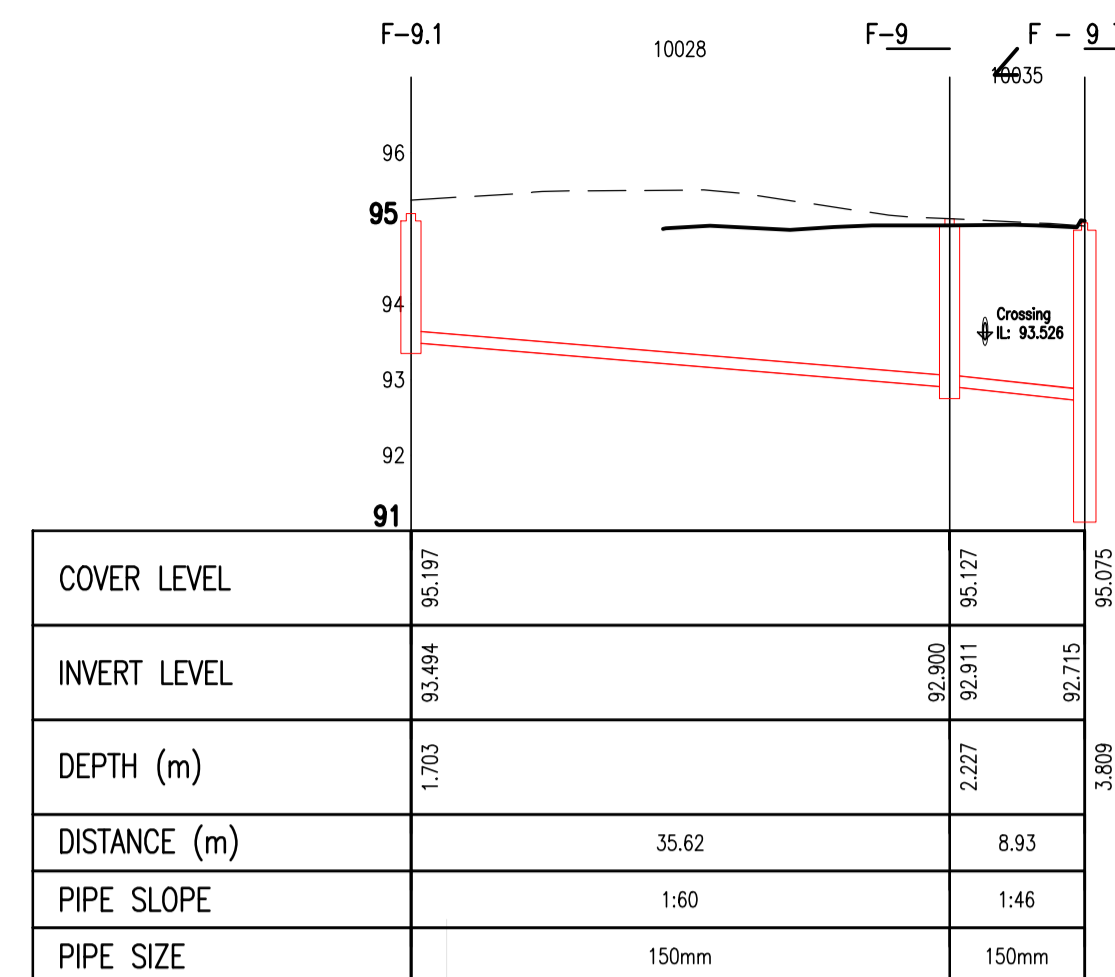


LONGSECTION F-9.1 – F-9 TO EX PIPE
H-SCALE 1:500 V-SCALE 1:100

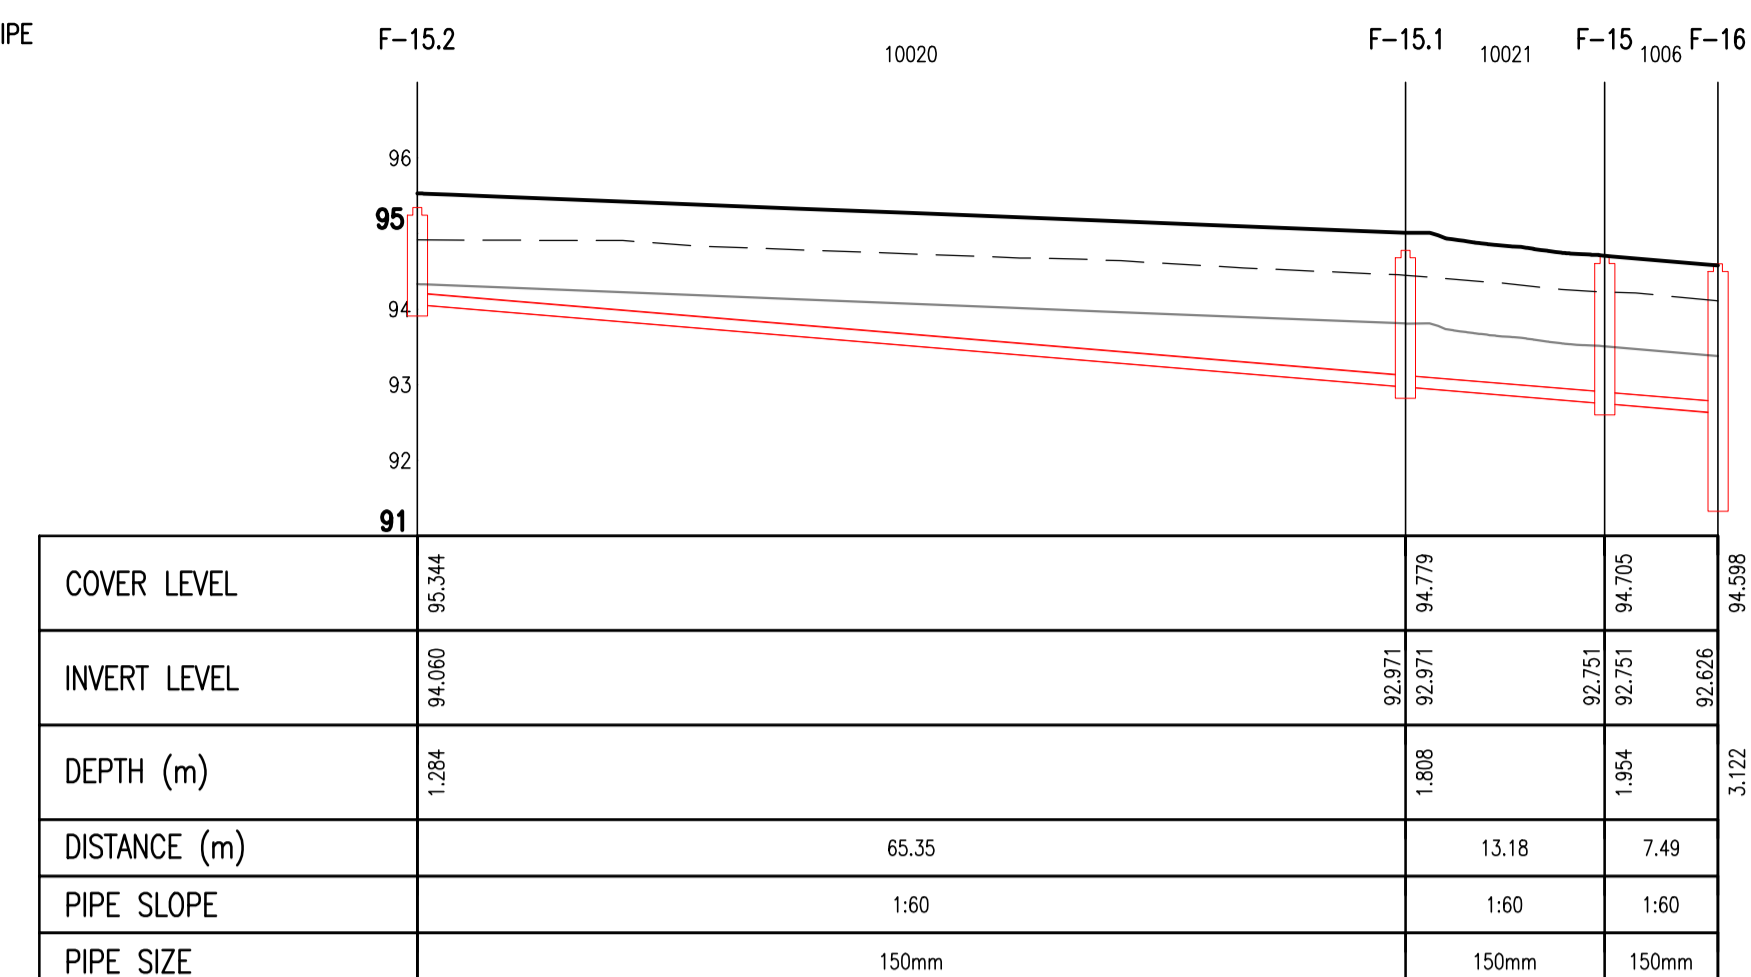


LONGSECTION F-15.2 – F-15
H-SCALE 1:500 V-SCALE 1:100

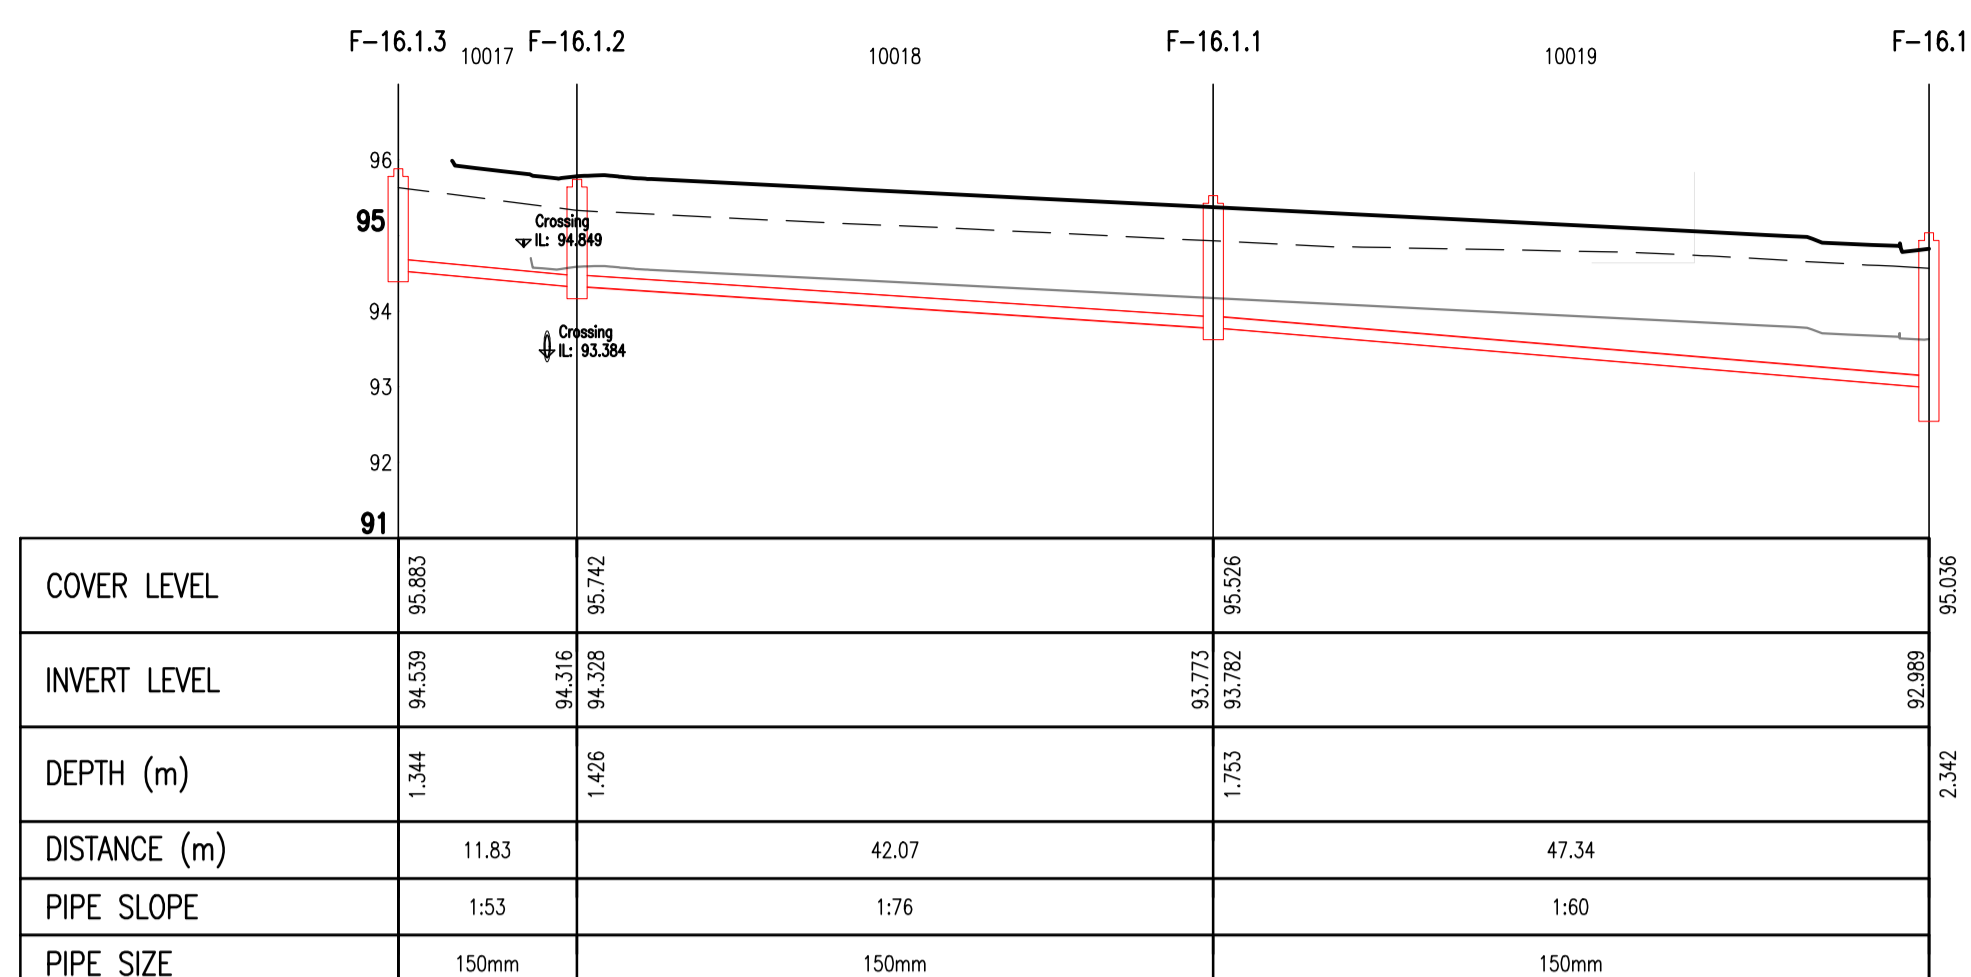


LONGSECTION F-16.1.3 – F-16.1
H-SCALE 1:500 V-SCALE 1:100

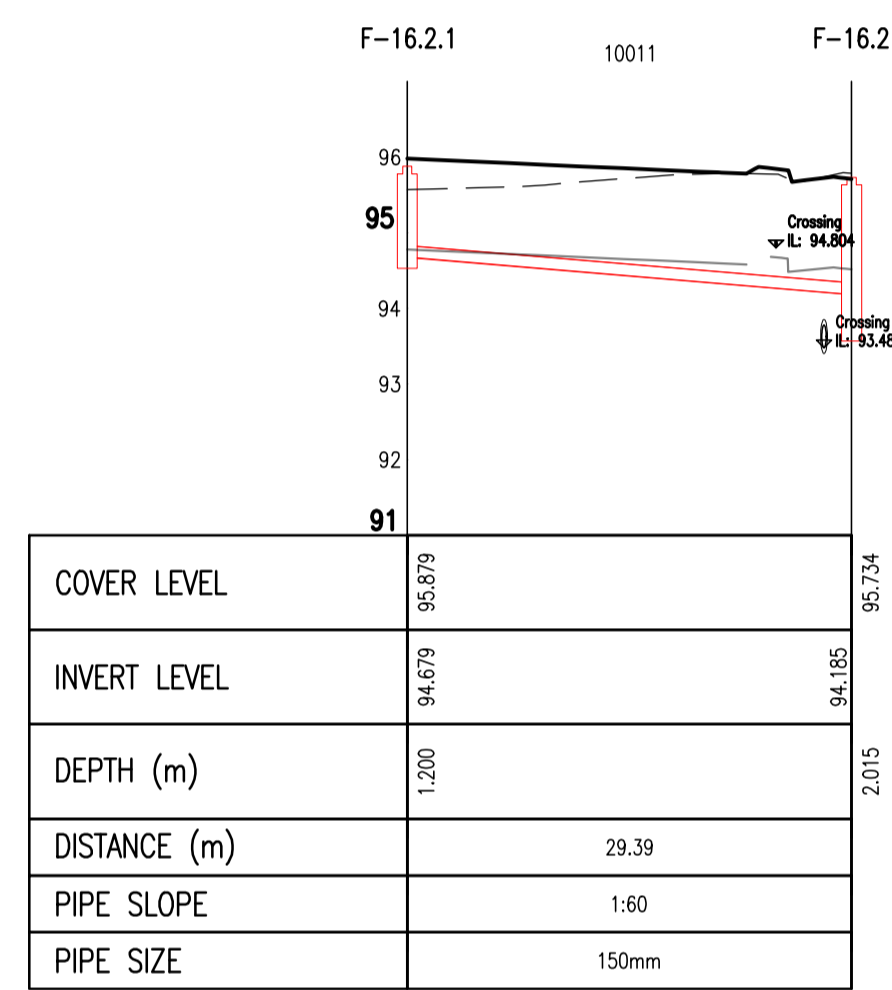

LONGSECTION F-16.2.1 – F-16.2
H-SCALE 1:500 V-SCALE 1:100

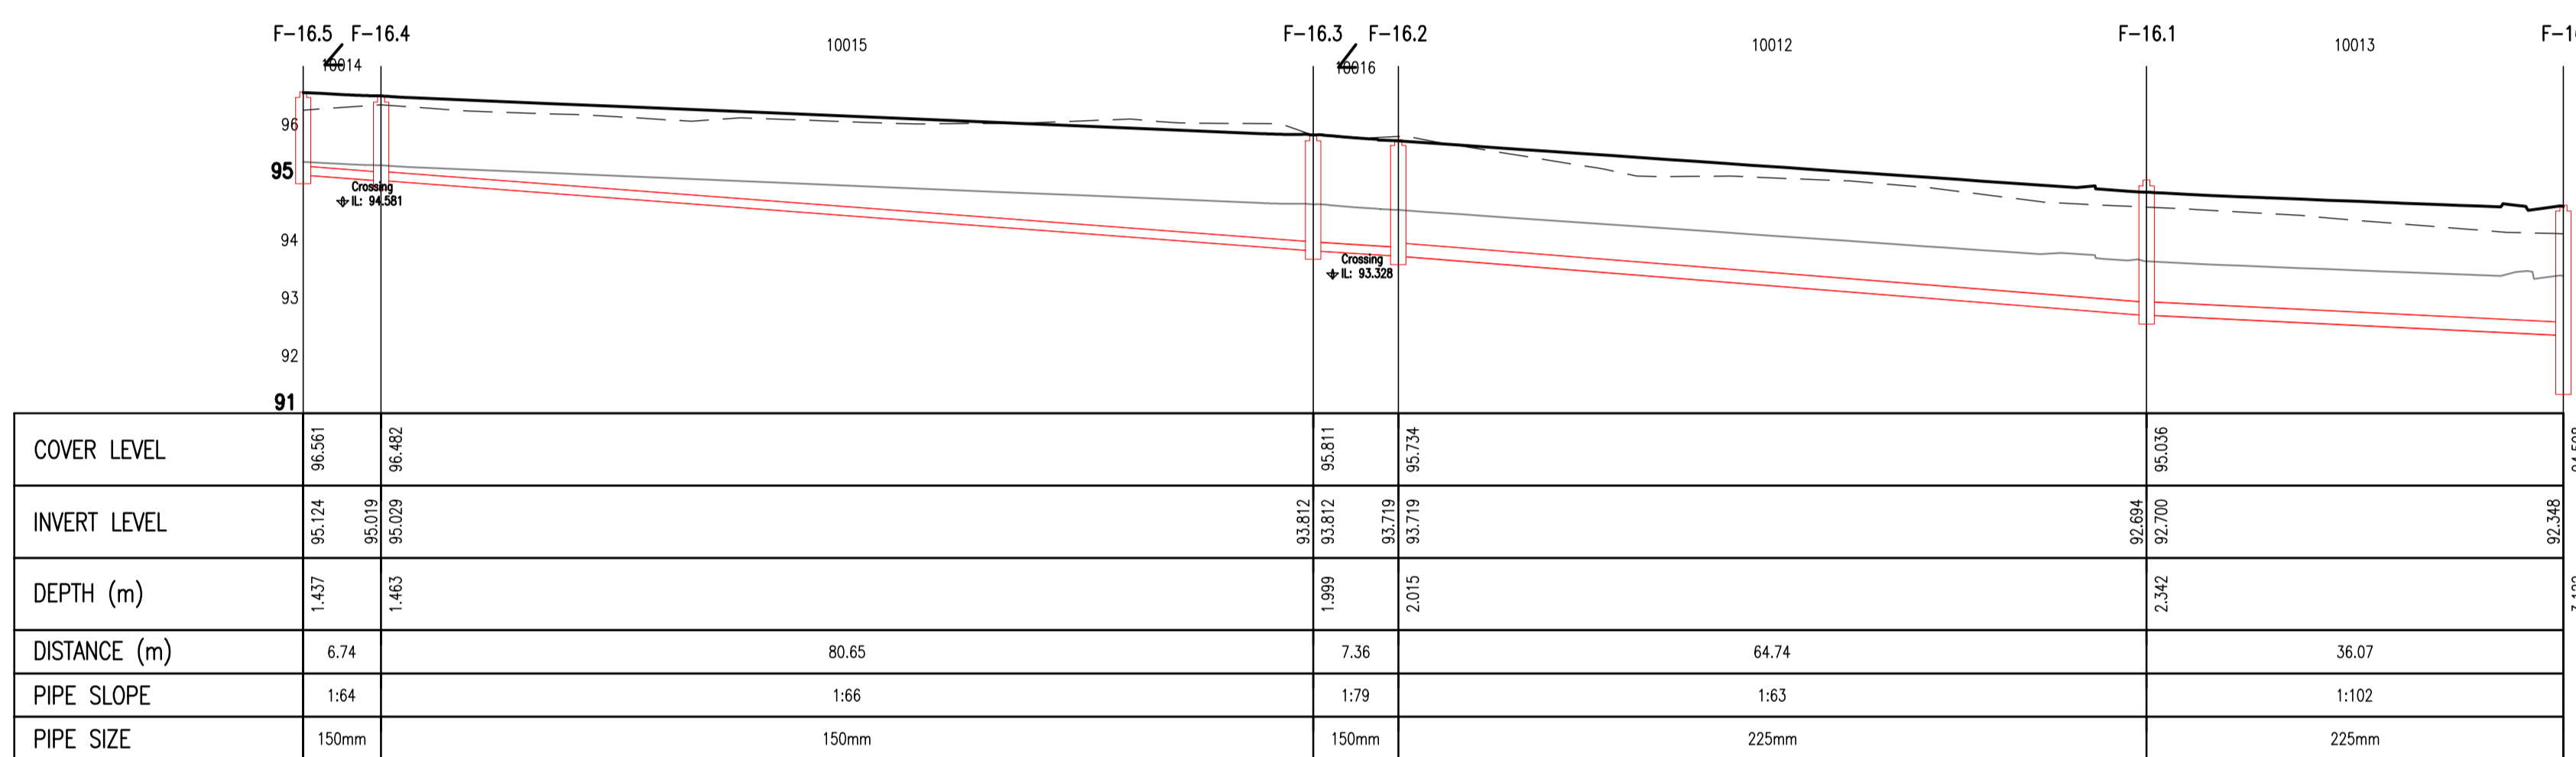

LONGSECTION F-16.5 – F-16
H-SCALE 1:500 V-SCALE 1:100

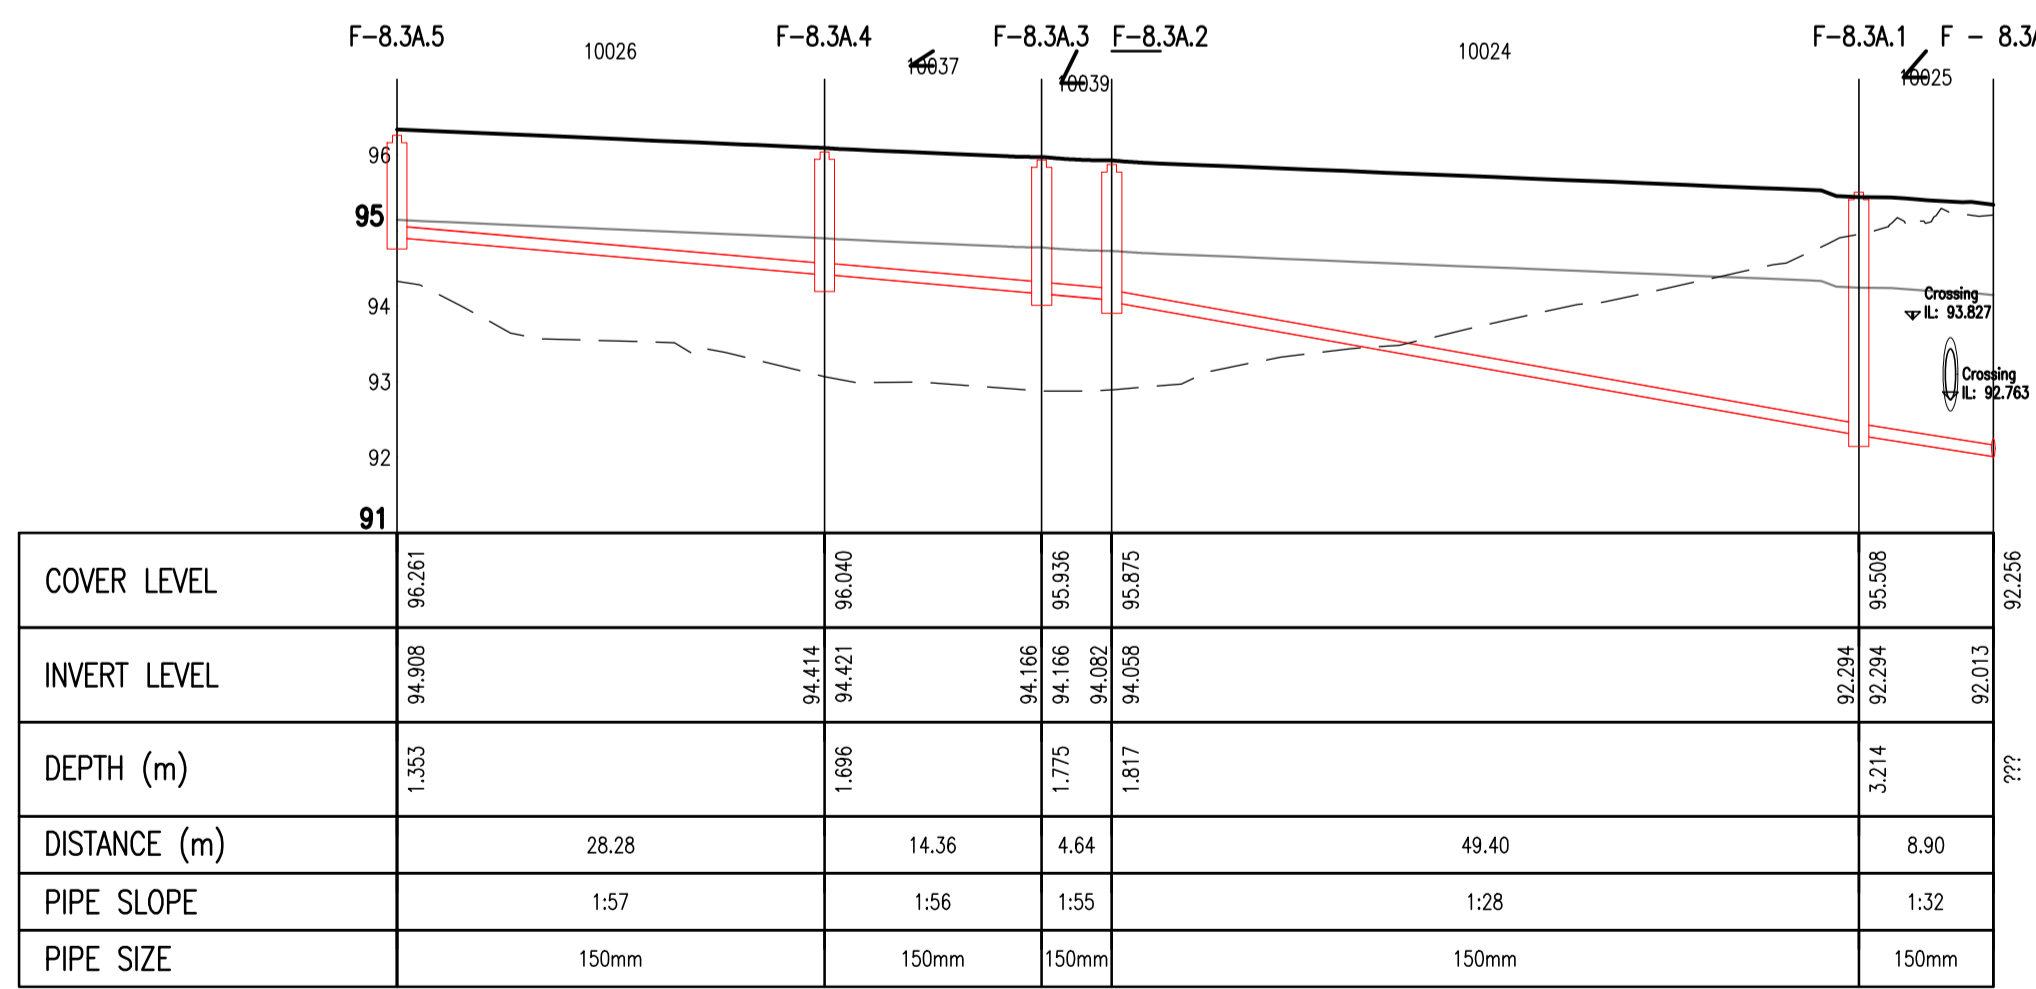

LONGSECTION F-8.3A.5 – F-8.4
H-SCALE 1:500 V-SCALE 1:100

~	02/10/20	SHD APPLICATION ISSUE	MK	IS
REV.	DATE	AMENDMENT	DRN	APPD

STATUS **FOR SHD APPLICATION**

Waterman Moylan
Engineering Consultants

BLOCK 9, EASTPOINT BUSINESS PARK, ALFIE BYRNE ROAD,
DUBLIN D03 K7W7 IRELAND.
Tel: (01) 664 8900 Fax: (01) 661 3618
Email: info@waterman-moylan.ie www.waterman-moylan.ie

CLIENT **CASTELTHORN CONSTRUCTION ULC**
ARCHITECT **O'MAHONY PIKE ARCHITECTS**

PROJECT
PROPOSED PHASE 2 RESIDENTIAL DEVELOPMENT AT DUNSHAUGHLIN, CO. MEATH

TITLE
FOUL LONG SECTIONS SHEET 4 OF 5

DRAWN MK	DESIGNED KV	APPROVED IS	DATE OCT. 2020
SCALE AS SHOWN	JOB NO. 12-081A	DRG. NO. P220-IV	REVISION ~

© 2016. This drawing is copyright. No part of this document may be re-produced or transmitted in any form or stored in any retrieval system of any kind without the written permission of the consulting engineer. All rights reserved. No part of this document may be re-produced or transmitted in any form or stored in any retrieval system of any kind without the written permission of the consulting engineer. All rights reserved.