


NOTES:

- DO NOT SCALE. USE FIGURED DIMENSIONS ONLY.
- THIS DRAWING IS TO BE READ IN CONJUNCTION WITH ALL OTHER RELEVANT ARCHITECTURAL AND ENGINEERING DRAWINGS.

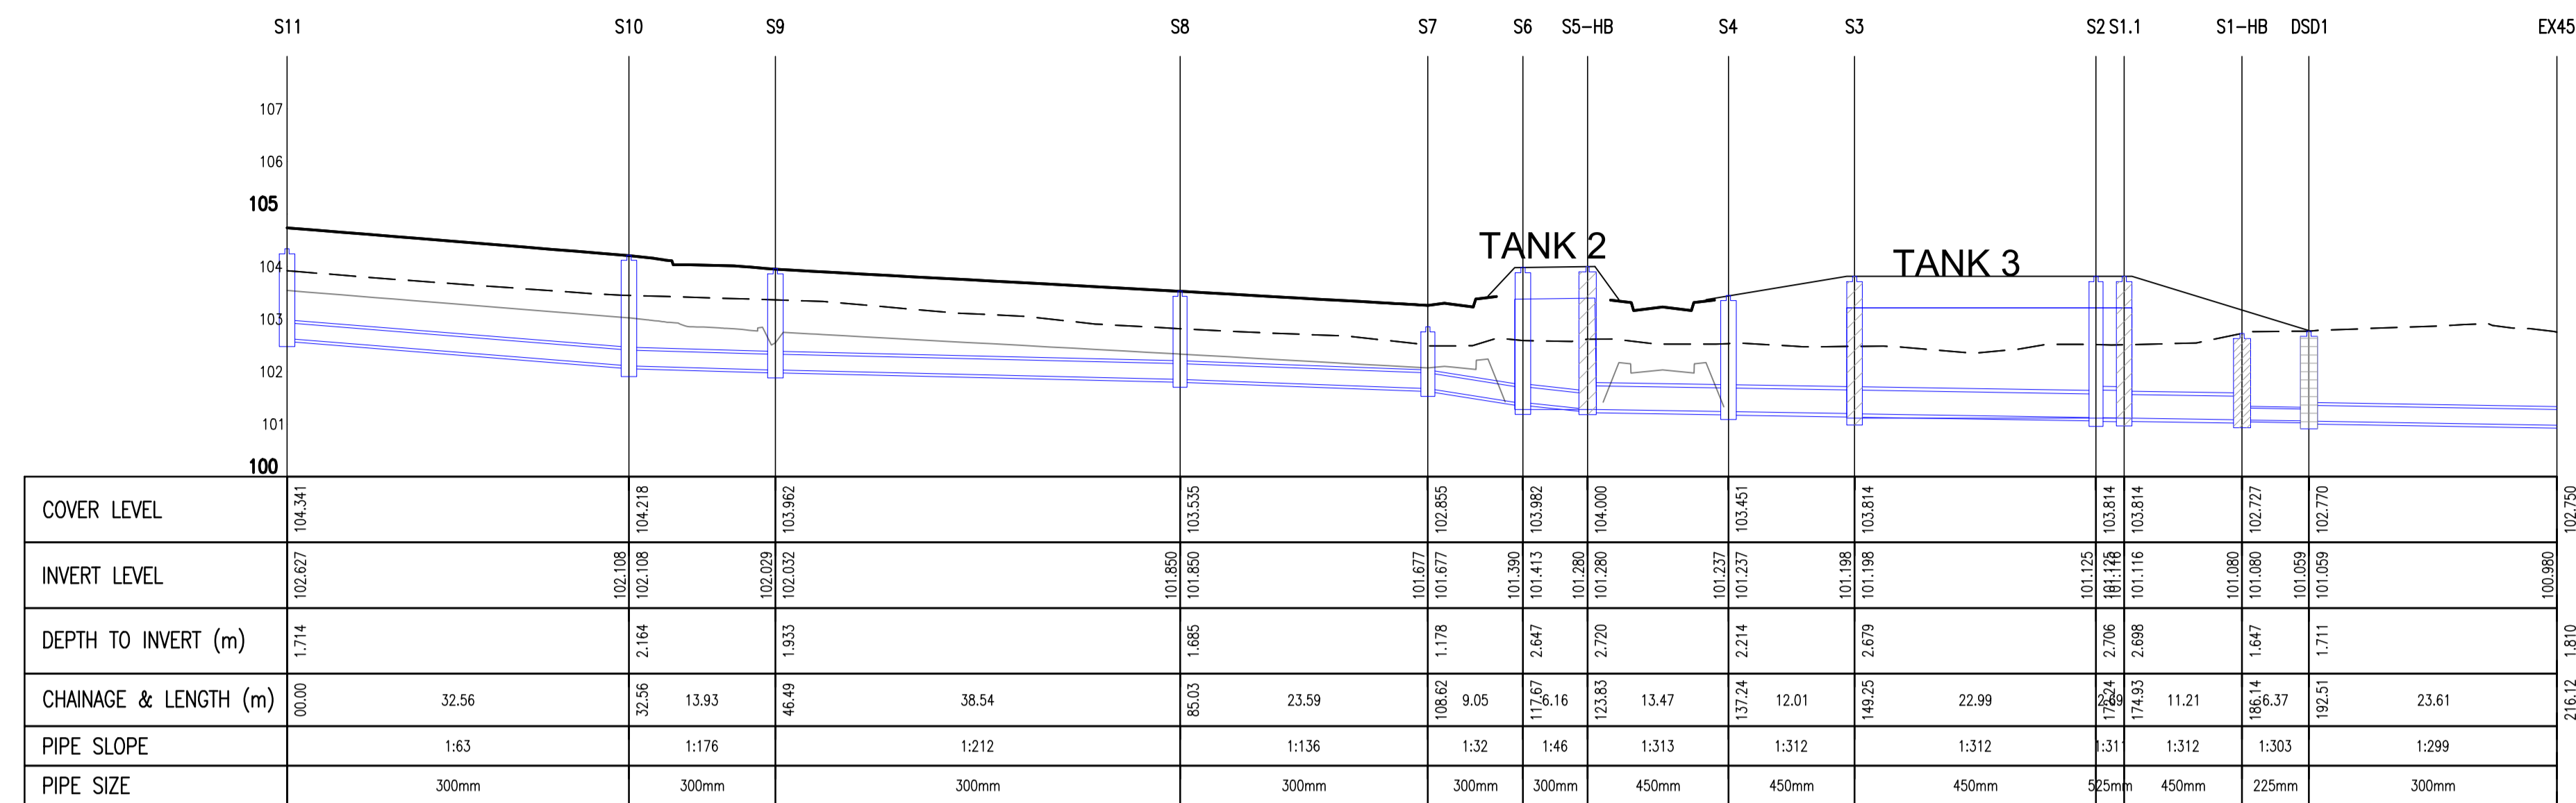

LONGSECTION S11 - EX45
H-SCALE 1:500 V-SCALE 1:100

LEGEND

- DESIGNED GROUND PROFILE
- EXISTING GROUND PROFILE
- 1200mm COVER
- PROPOSED SURFACE WATER PIPES
- EXISTING SURFACE WATER PIPES
- CROSSING PIPES

| | | | | |
|------|----------|-----------------------|-----|------|
| ~ | 02/10/20 | SHD APPLICATION ISSUE | MK | IS |
| REV. | DATE | AMENDMENT | DRN | APPD |

STATUS **FOR SHD APPLICATION**

Waterman Moylan
Engineering Consultants

BLOCK 5, EASTPOINT BUSINESS PARK, ALFIE BYRNE ROAD,
DUBLIN D03 K7W7 IRELAND.
Tel: (01) 664 8900 Fax: (01) 661 3618
Email: info@waterman-moylan.ie www.waterman-moylan.ie

CLIENT **CASTELTHORN CONSTRUCTION ULC**

ARCHITECT **O'MAHONY PIKE ARCHITECTS**

PROJECT
PROPOSED PHASE 2 RESIDENTIAL DEVELOPMENT AT DUNSHAUGHLIN, CO. MEATH

TITLE
SURFACE WATER LONG SECTIONS SHEET 2 OF 6

| | | | |
|--------------------------|---------------------------|----------------------------|--------------------------|
| DRAWN MK | DESIGNED KV | APPROVED IS | DATE OCT. 2020 |
| SCALE AS SHOWN | JOB NO. 12-081A | DRG. NO. P225-II | REVISION ~ |