


NOTES:


- DO NOT SCALE. USE FIGURED DIMENSIONS ONLY.
- THIS DRAWING IS TO BE READ IN CONJUNCTION WITH ALL OTHER RELEVANT ARCHITECTURAL AND ENGINEERING DRAWINGS.

**LEGEND**


- DESIGNED GROUND PROFILE
- EXISTING GROUND PROFILE
- 1200mm COVER
- PROPOSED SURFACE WATER PIPES
- EXISTING SURFACE WATER PIPES
- CROSSING PIPES

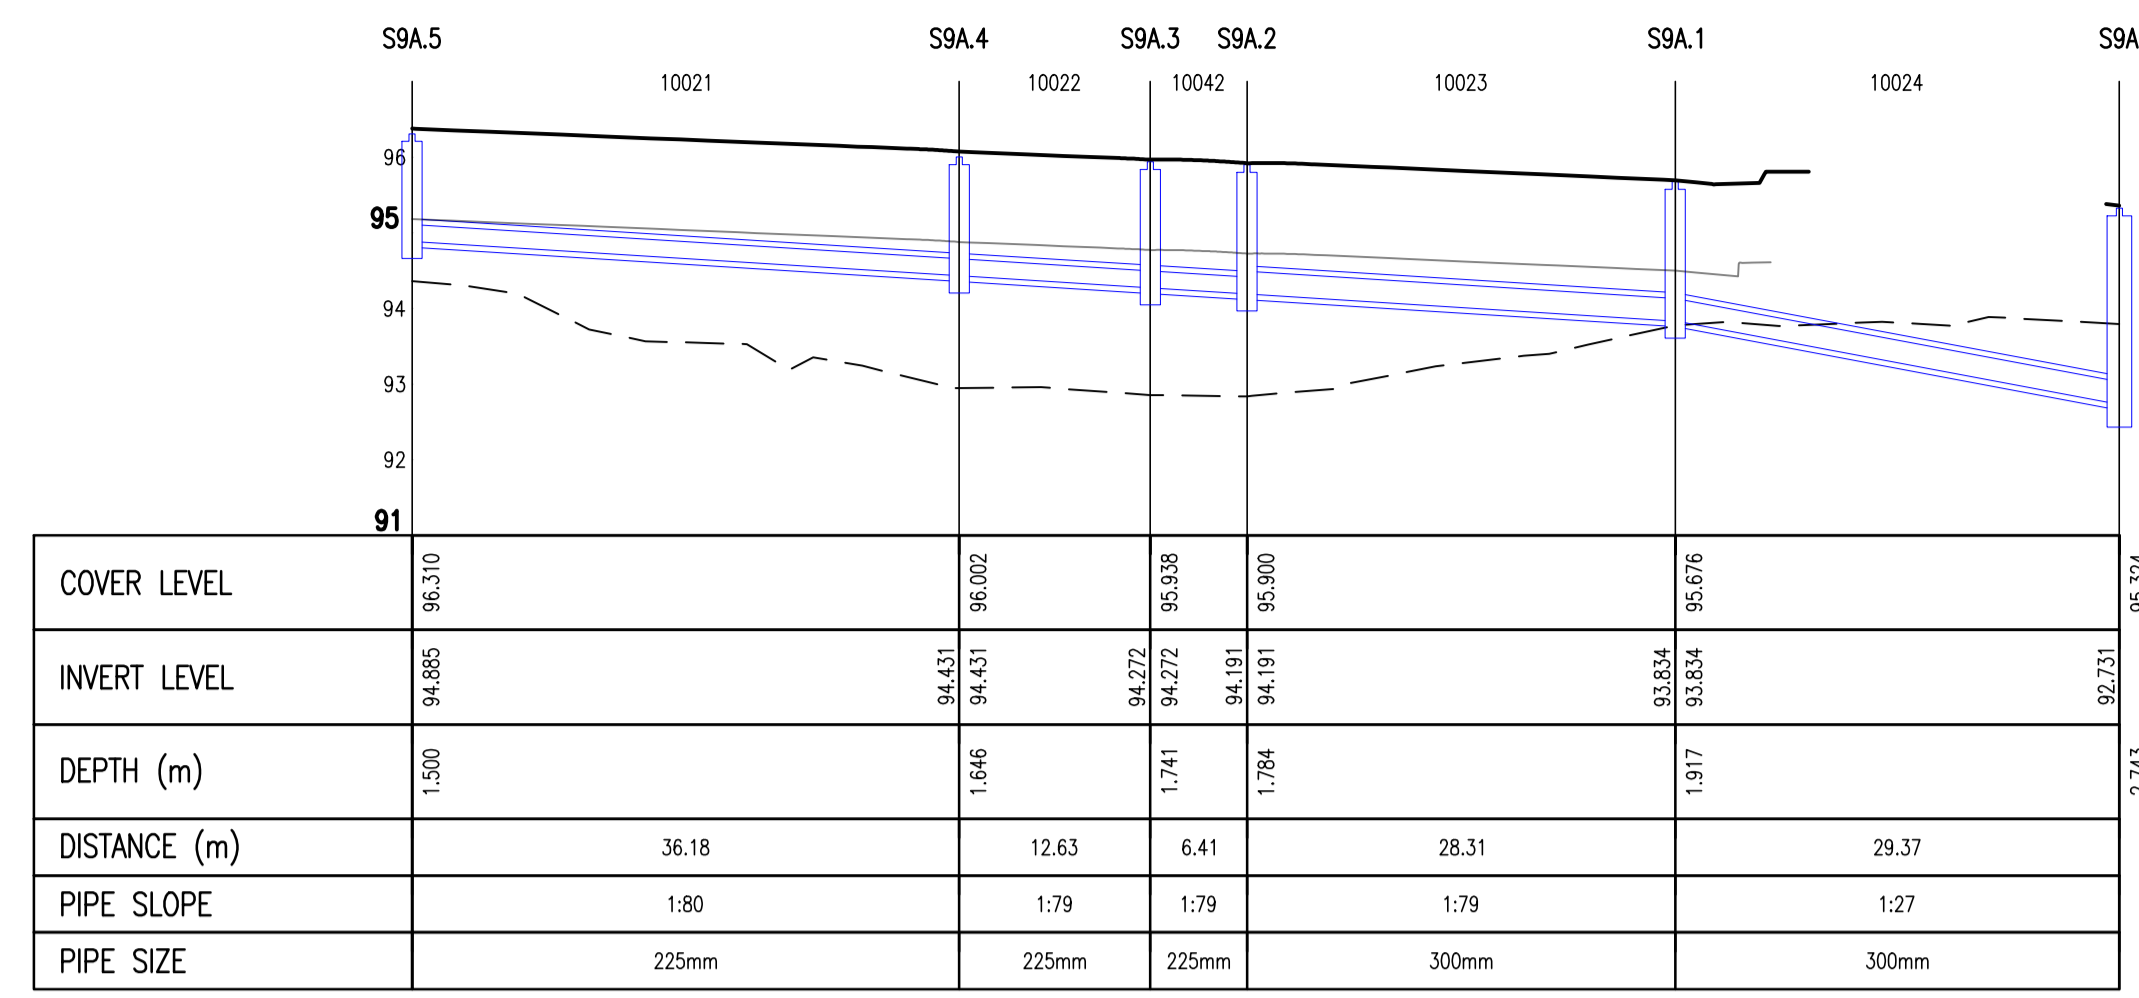


LONGSECTION S9A.5 – S9A  
H-SCALE 1:500 V-SCALE 1:100

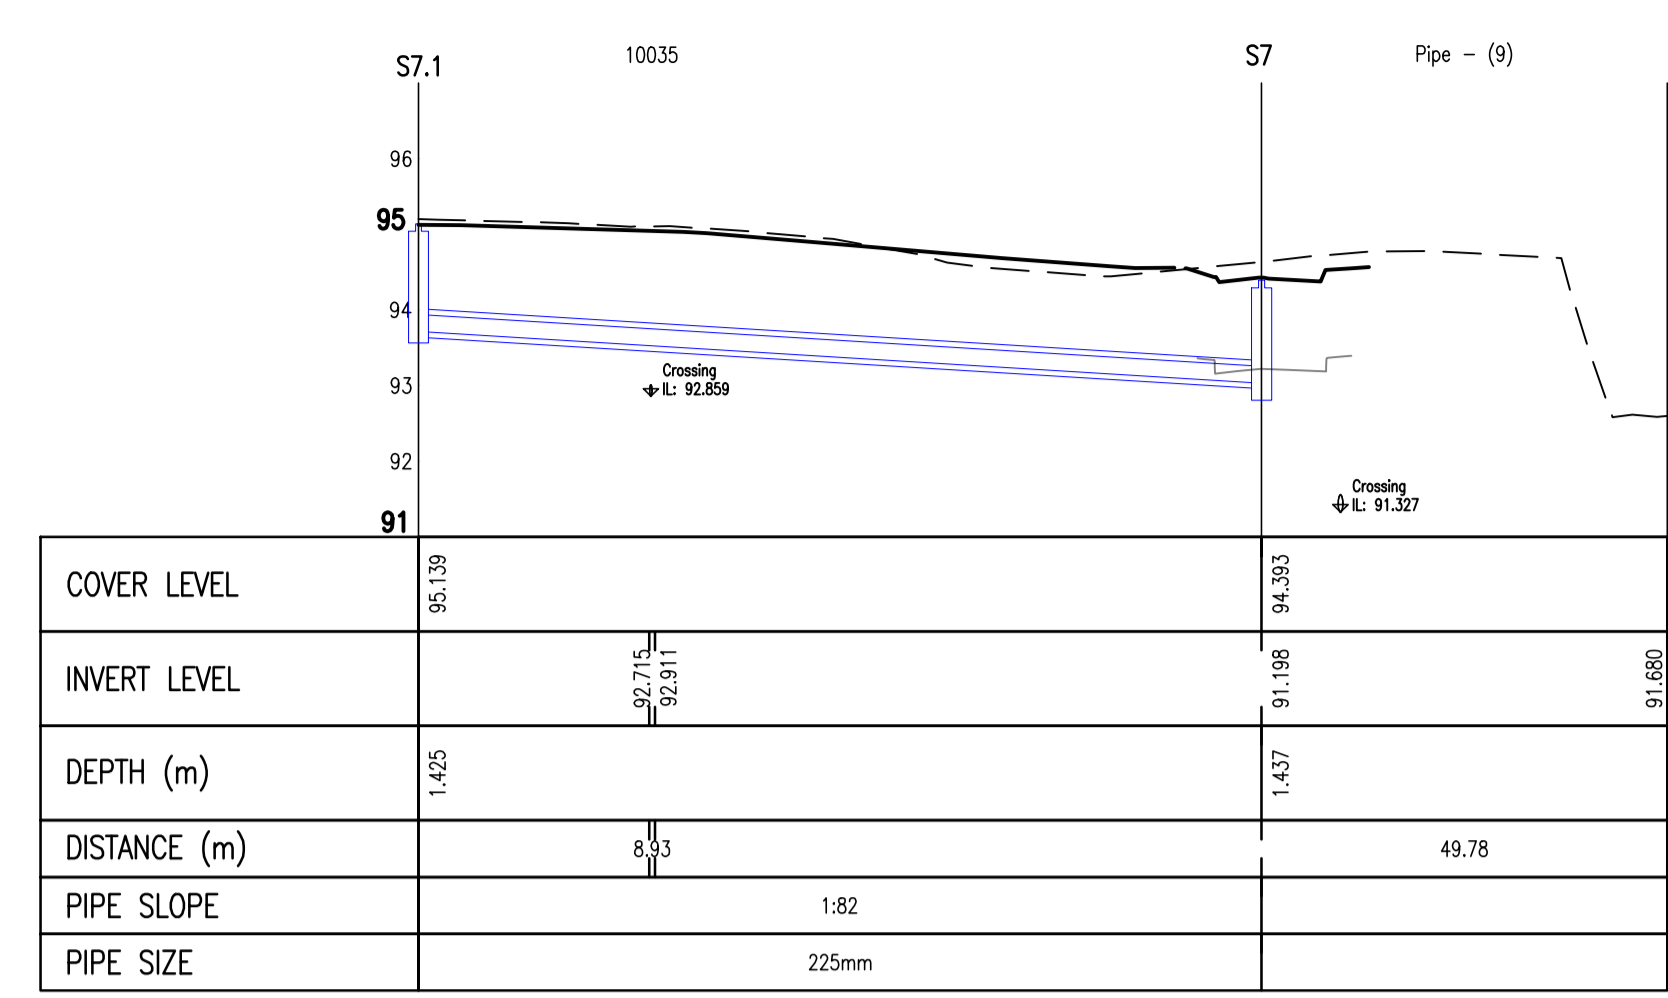


LONGSECTION S7.1 – S-7  
H-SCALE 1:500 V-SCALE 1:100

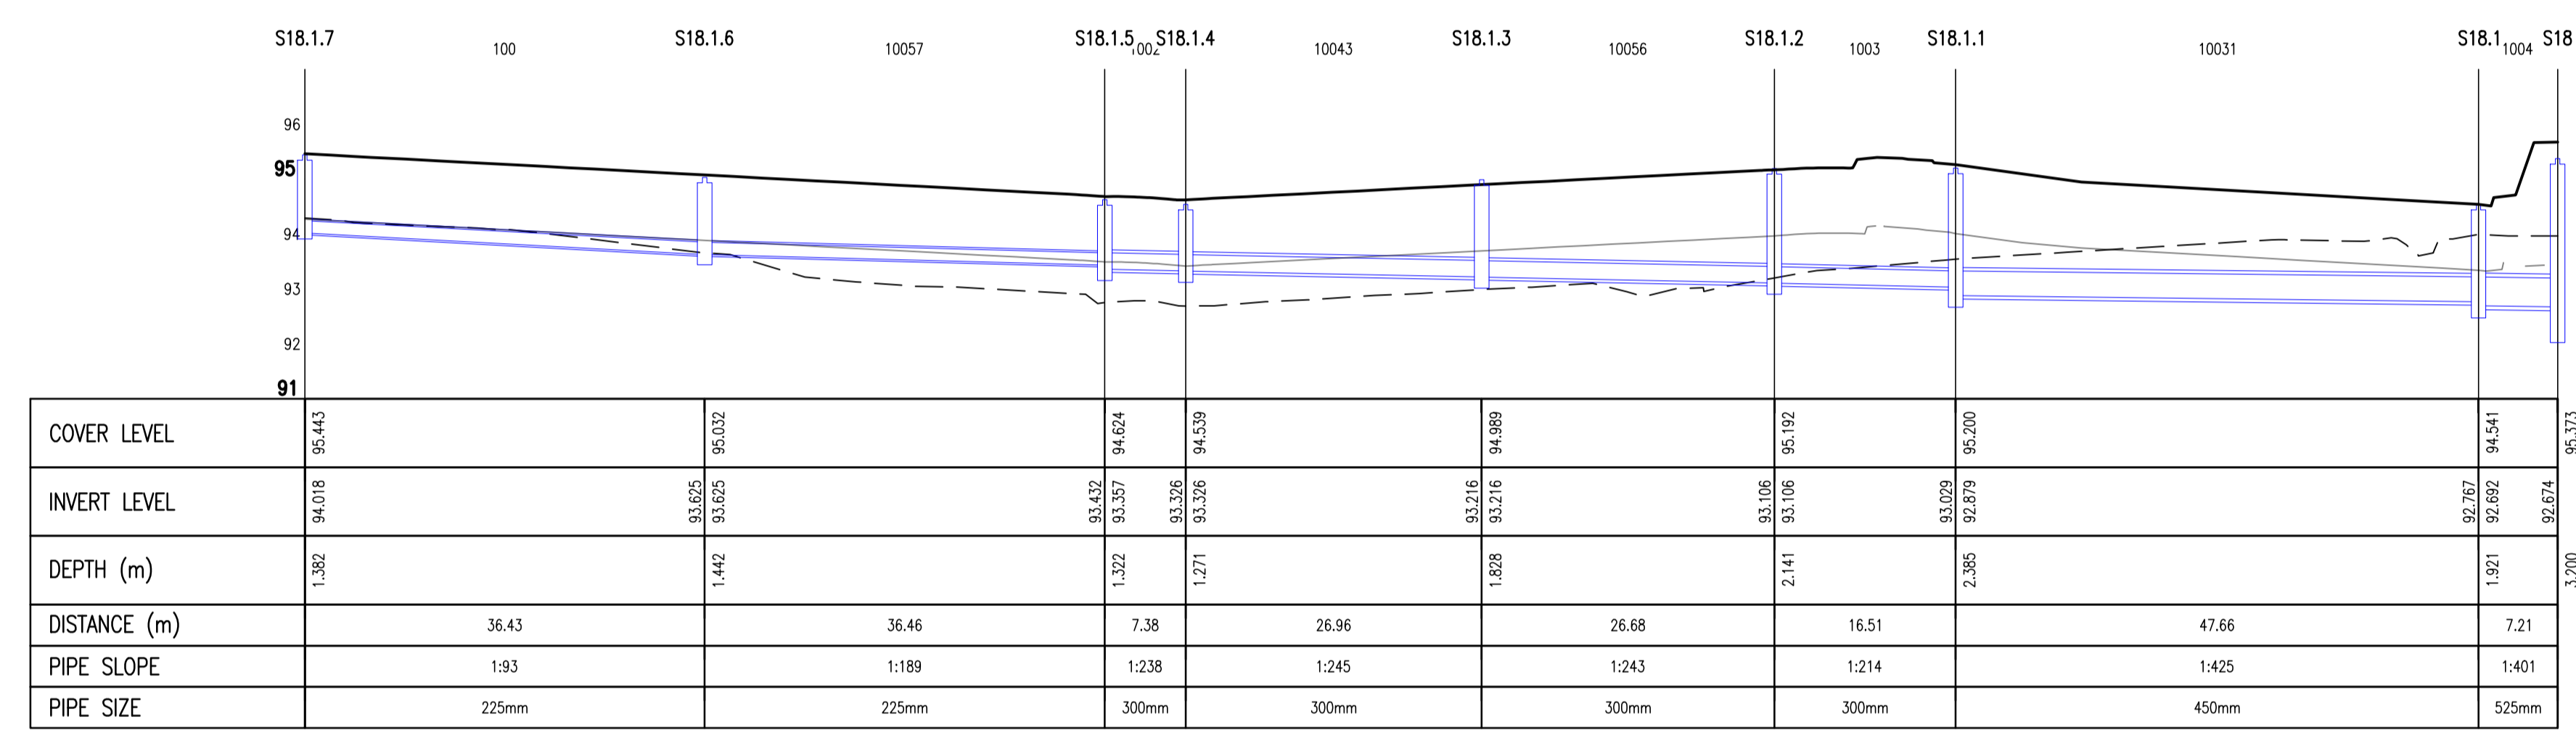


LONGSECTION S18.1.7 – S18  
H-SCALE 1:500 V-SCALE 1:100

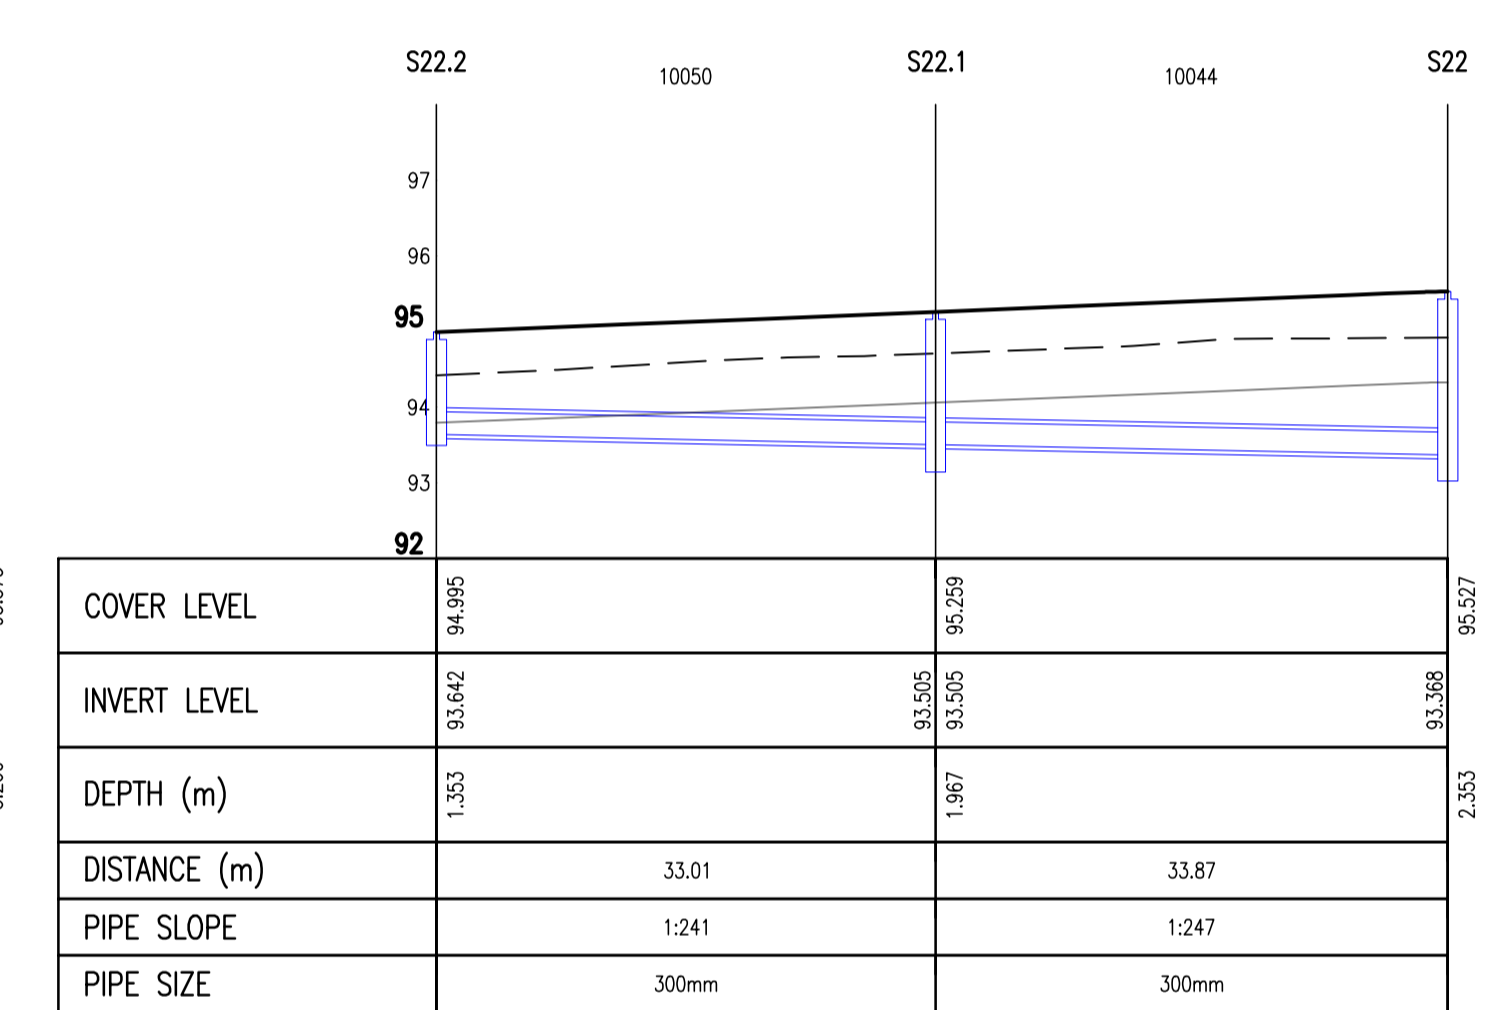

LONGSECTION S22.2 – S22  
H-SCALE 1:500 V-SCALE 1:100

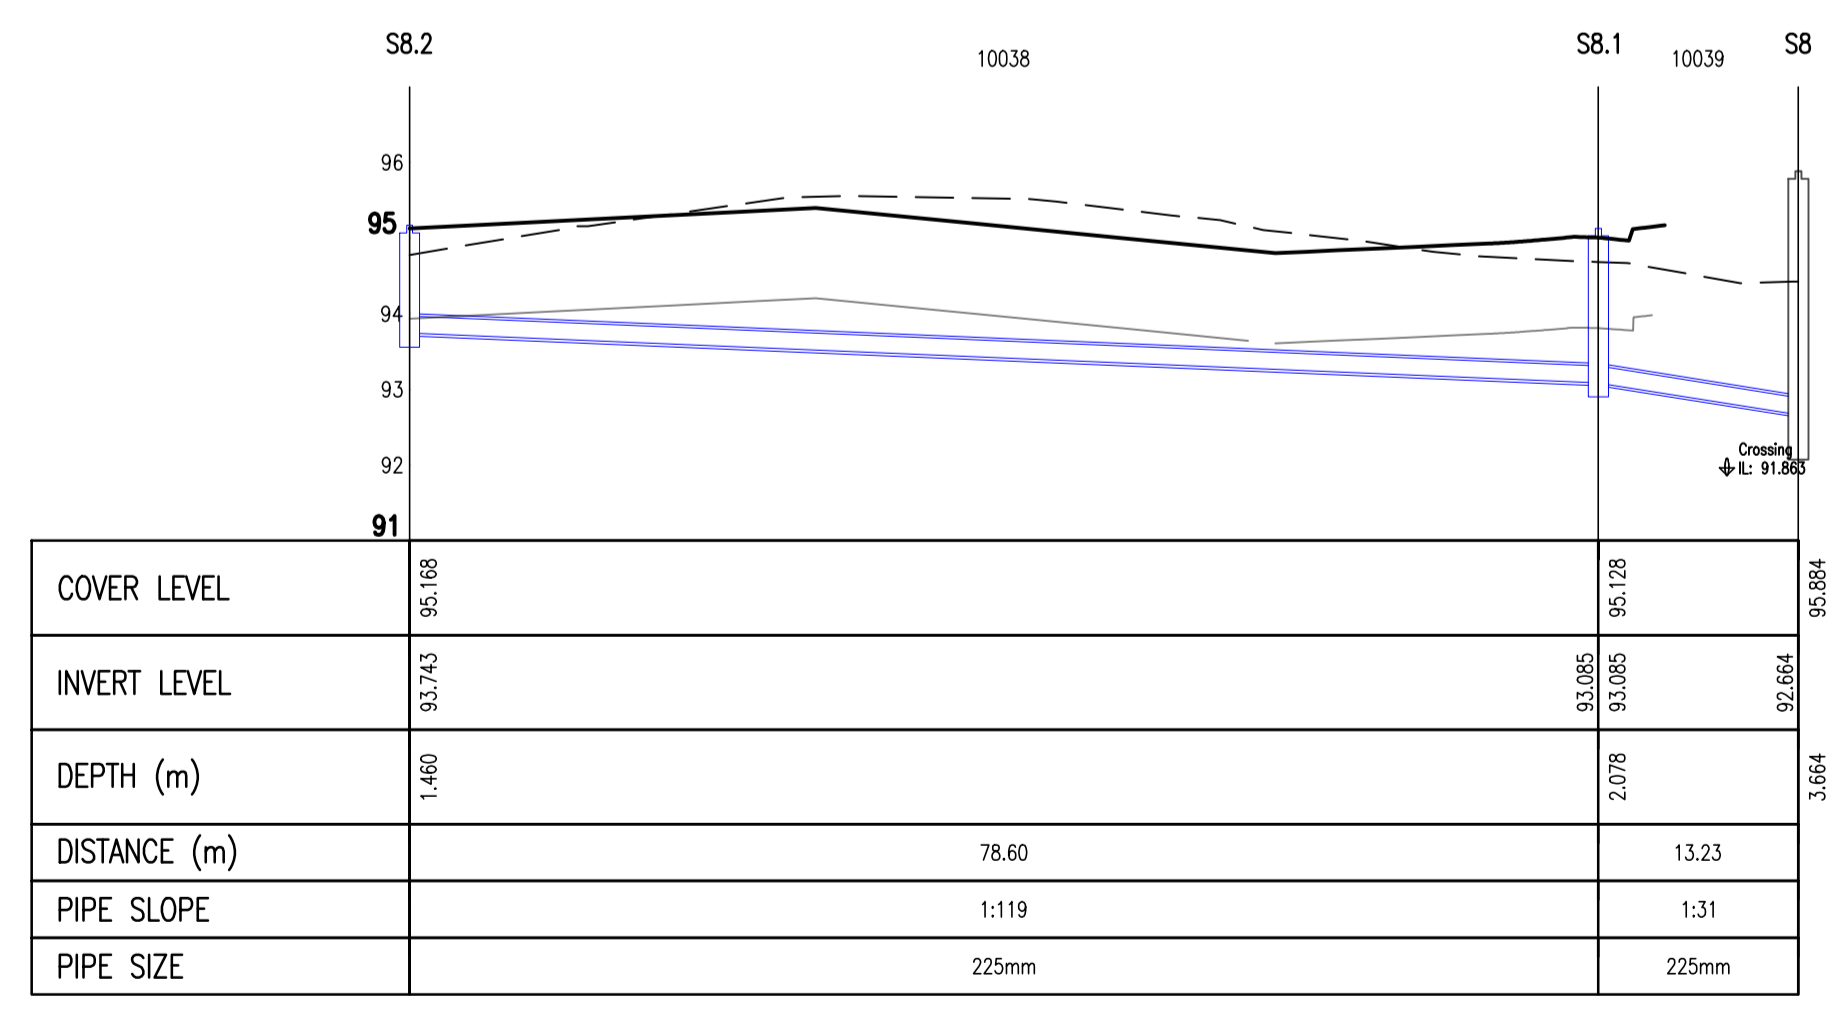

LONGSECTION S8.2 – S8  
H-SCALE 1:500 V-SCALE 1:100

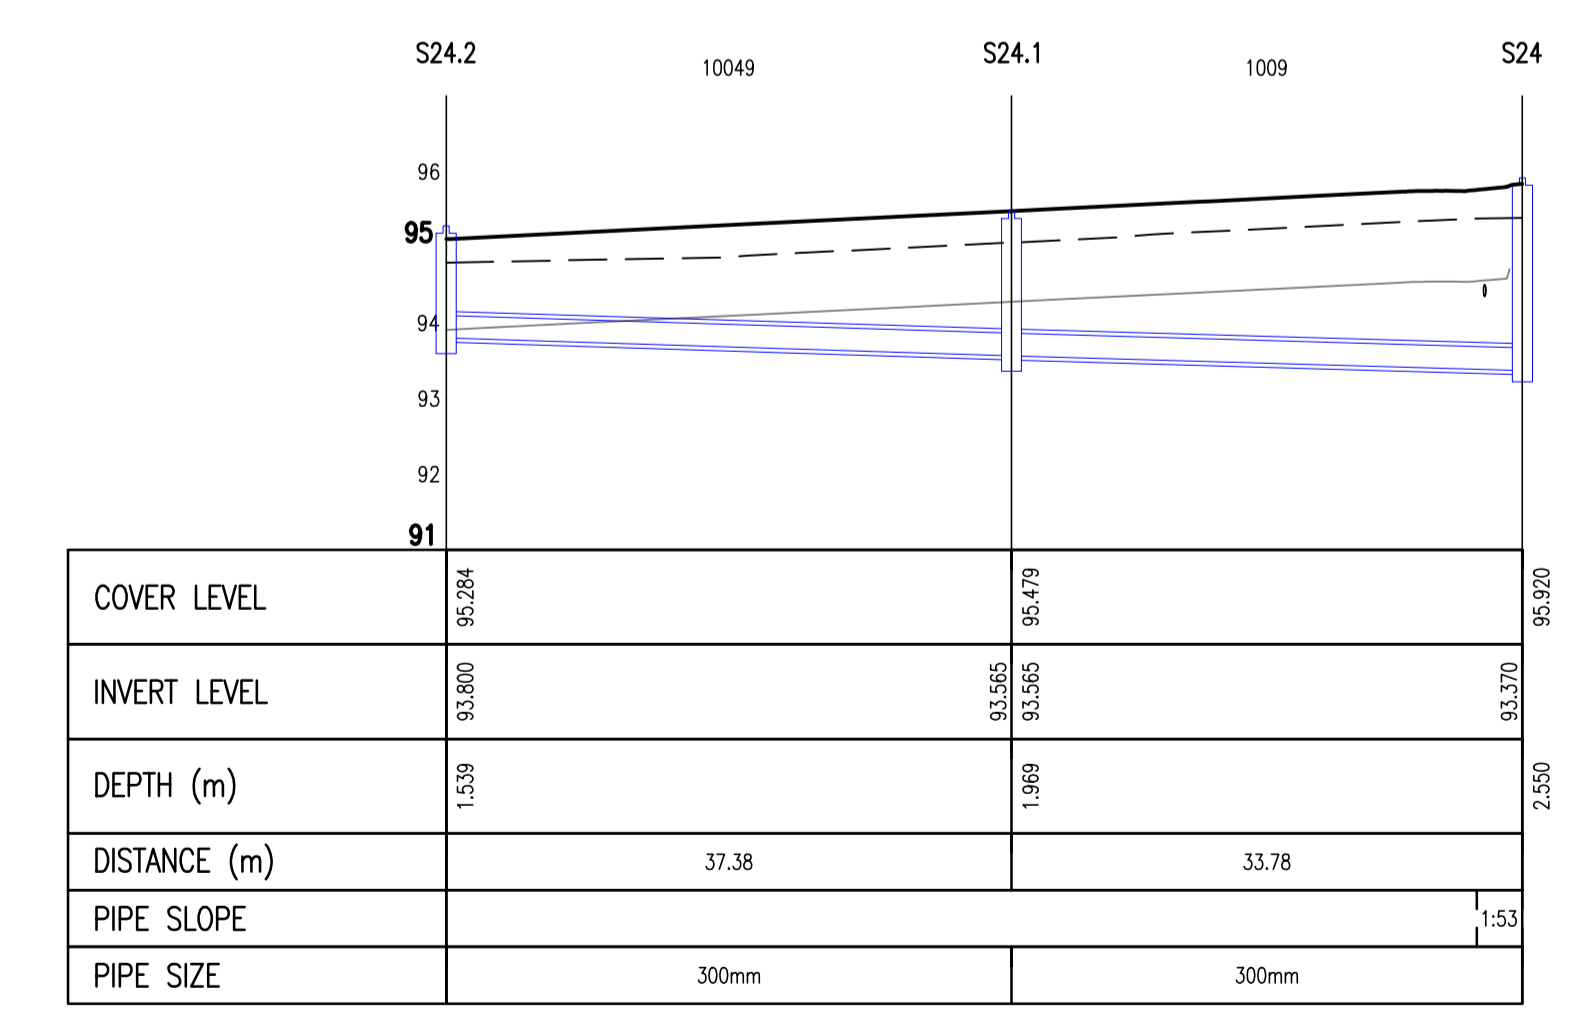

LONGSECTION S24.2 – S24  
H-SCALE 1:500 V-SCALE 1:100

|      |          |                       |     |      |
|------|----------|-----------------------|-----|------|
| ~    | 02/10/20 | SHD APPLICATION ISSUE | MK  | IS   |
| REV. | DATE     | AMENDMENT             | DRN | APPD |

STATUS **FOR SHD APPLICATION**

**Waterman Moylan**  
Engineering Consultants  
BLOCK 5, EASTPOINT BUSINESS PARK, ALFIE BYRNE ROAD,  
DUBLIN D03 K7W7 IRELAND.  
Tel: (01) 664 8900 Fax: (01) 661 3618  
Email: info@waterman-moylan.ie www.waterman-moylan.ie

CLIENT **CASTELTHORN CONSTRUCTION ULC**  
ARCHITECT **O'MAHONY PIKE ARCHITECTS**

PROJECT  
**PROPOSED PHASE 2 RESIDENTIAL DEVELOPMENT AT DUNSHAUGHLIN, CO. MEATH**

TITLE  
**SURFACE WATER LONG SECTIONS SHEET 4 OF 6**

|                      |                    |                     |                   |
|----------------------|--------------------|---------------------|-------------------|
| DRAWN<br>MK          | DESIGNED<br>KV     | APPROVED<br>IS      | DATE<br>OCT. 2020 |
| SCALE<br>AS SHOWN@A1 | JOB NO.<br>12-081A | DRG. NO.<br>P225-IV | REVISION<br>~     |