



NOTES:

- DO NOT SCALE. USE FIGURED DIMENSIONS ONLY.
- THIS DRAWING IS TO BE READ IN CONJUNCTION WITH ALL OTHER RELEVANT ARCHITECTURAL AND ENGINEERING DRAWINGS.

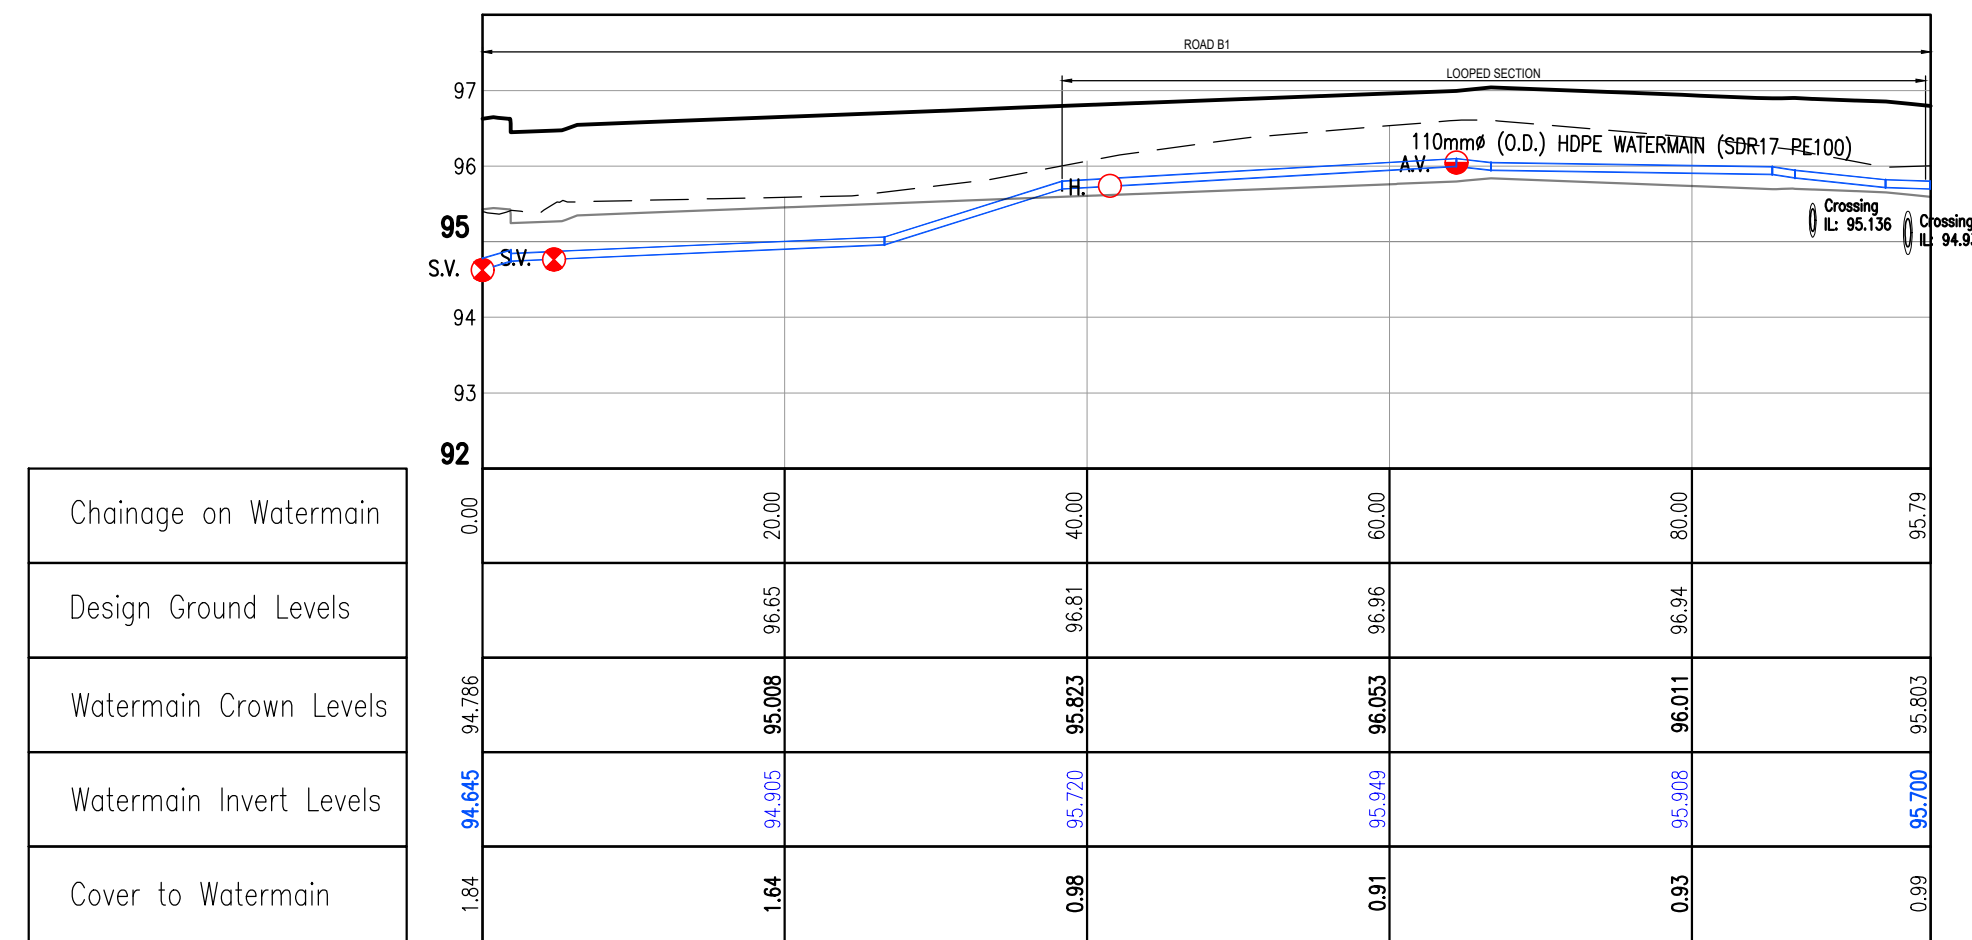


LONGSECTION 12-081A - 110MM ROAD B1 LOOP
H-SCALE 1:500 V-SCALE 1:100

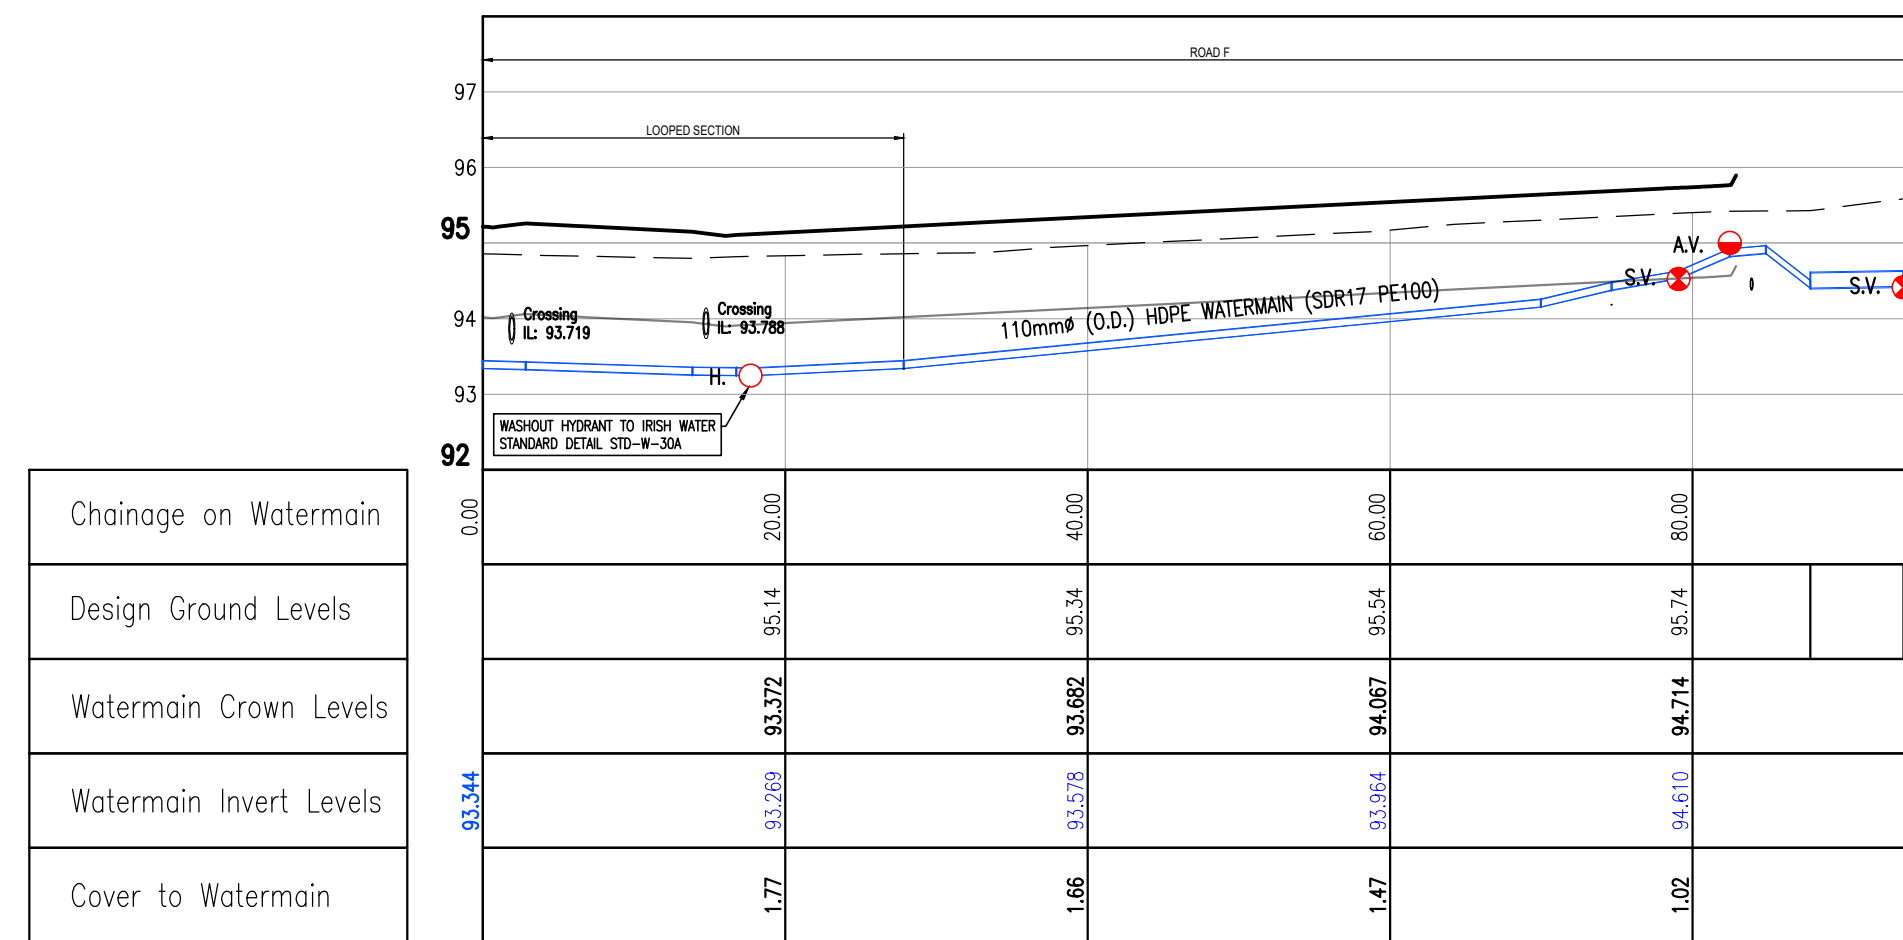

LONGSECTION 12-081A - 110MM ROAD F LOOP
H-SCALE 1:500 V-SCALE 1:100

LEGEND

- DESIGNED GROUND PROFILE
- EXISTING GROUND PROFILE
- 1200mm COVER
- A.V. AIR VALVE
- S.V. SLUICE VALVE
- H. HYDRANT
- PROPOSED WATER PIPES
- CROSSING PIPES

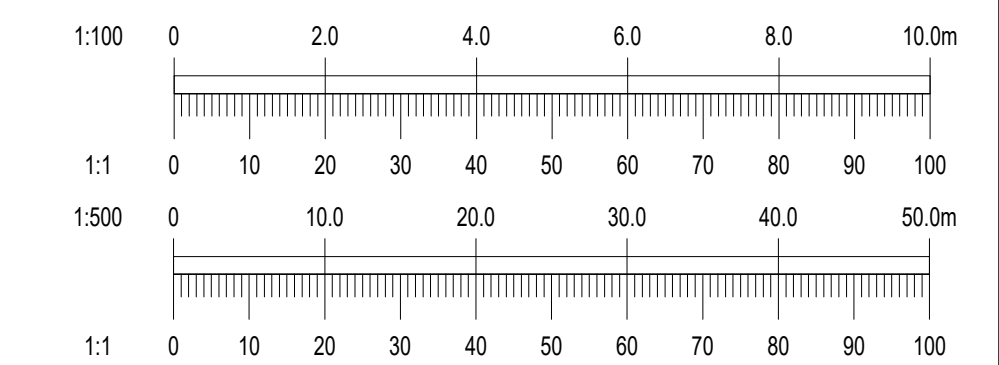

~	02/10/20	SHD APPLICATION ISSUE	MK	IS
REV.	DATE	AMENDMENT	DRN	APPD

STATUS **FOR SHD APPLICATION**

Waterman Moylan
Engineering Consultants

BLOCK 5, EASTPOINT BUSINESS PARK, ALFIE BYRNE ROAD,
DUBLIN D03 H3F4 IRELAND. Tel: (01) 664 8900
Email: info@waterman-moylan.ie www.waterman-moylan.ie

CLIENT **CASTELTHORN CONSTRUCTION ULC**
ARCHITECT **O'MAHONY PIKE ARCHITECTS**

PROJECT **PROPOSED PHASE 2 RESIDENTIAL DEVELOPMENT AT
DUNSHAUGHLIN, CO. MEATH**

TITLE **WATERMAIN LONG SECTIONS SHEET 6 OF 6**

DRAWN MK	DESIGNED KV	APPROVED IS	DATE OCT. 2020
SCALE AS SHOWN @ A1	JOB NO. 12-081A	DRG. NO. P325	REVISION ~