

Surveyed 2000
Revised 2016
Levelled

Rural PLACE Map




723796

ITM CENTRE PT. COORDS
523254,723335

DESCRIPTION

MAP SHEETS
1:2500
3406-D 3468-B

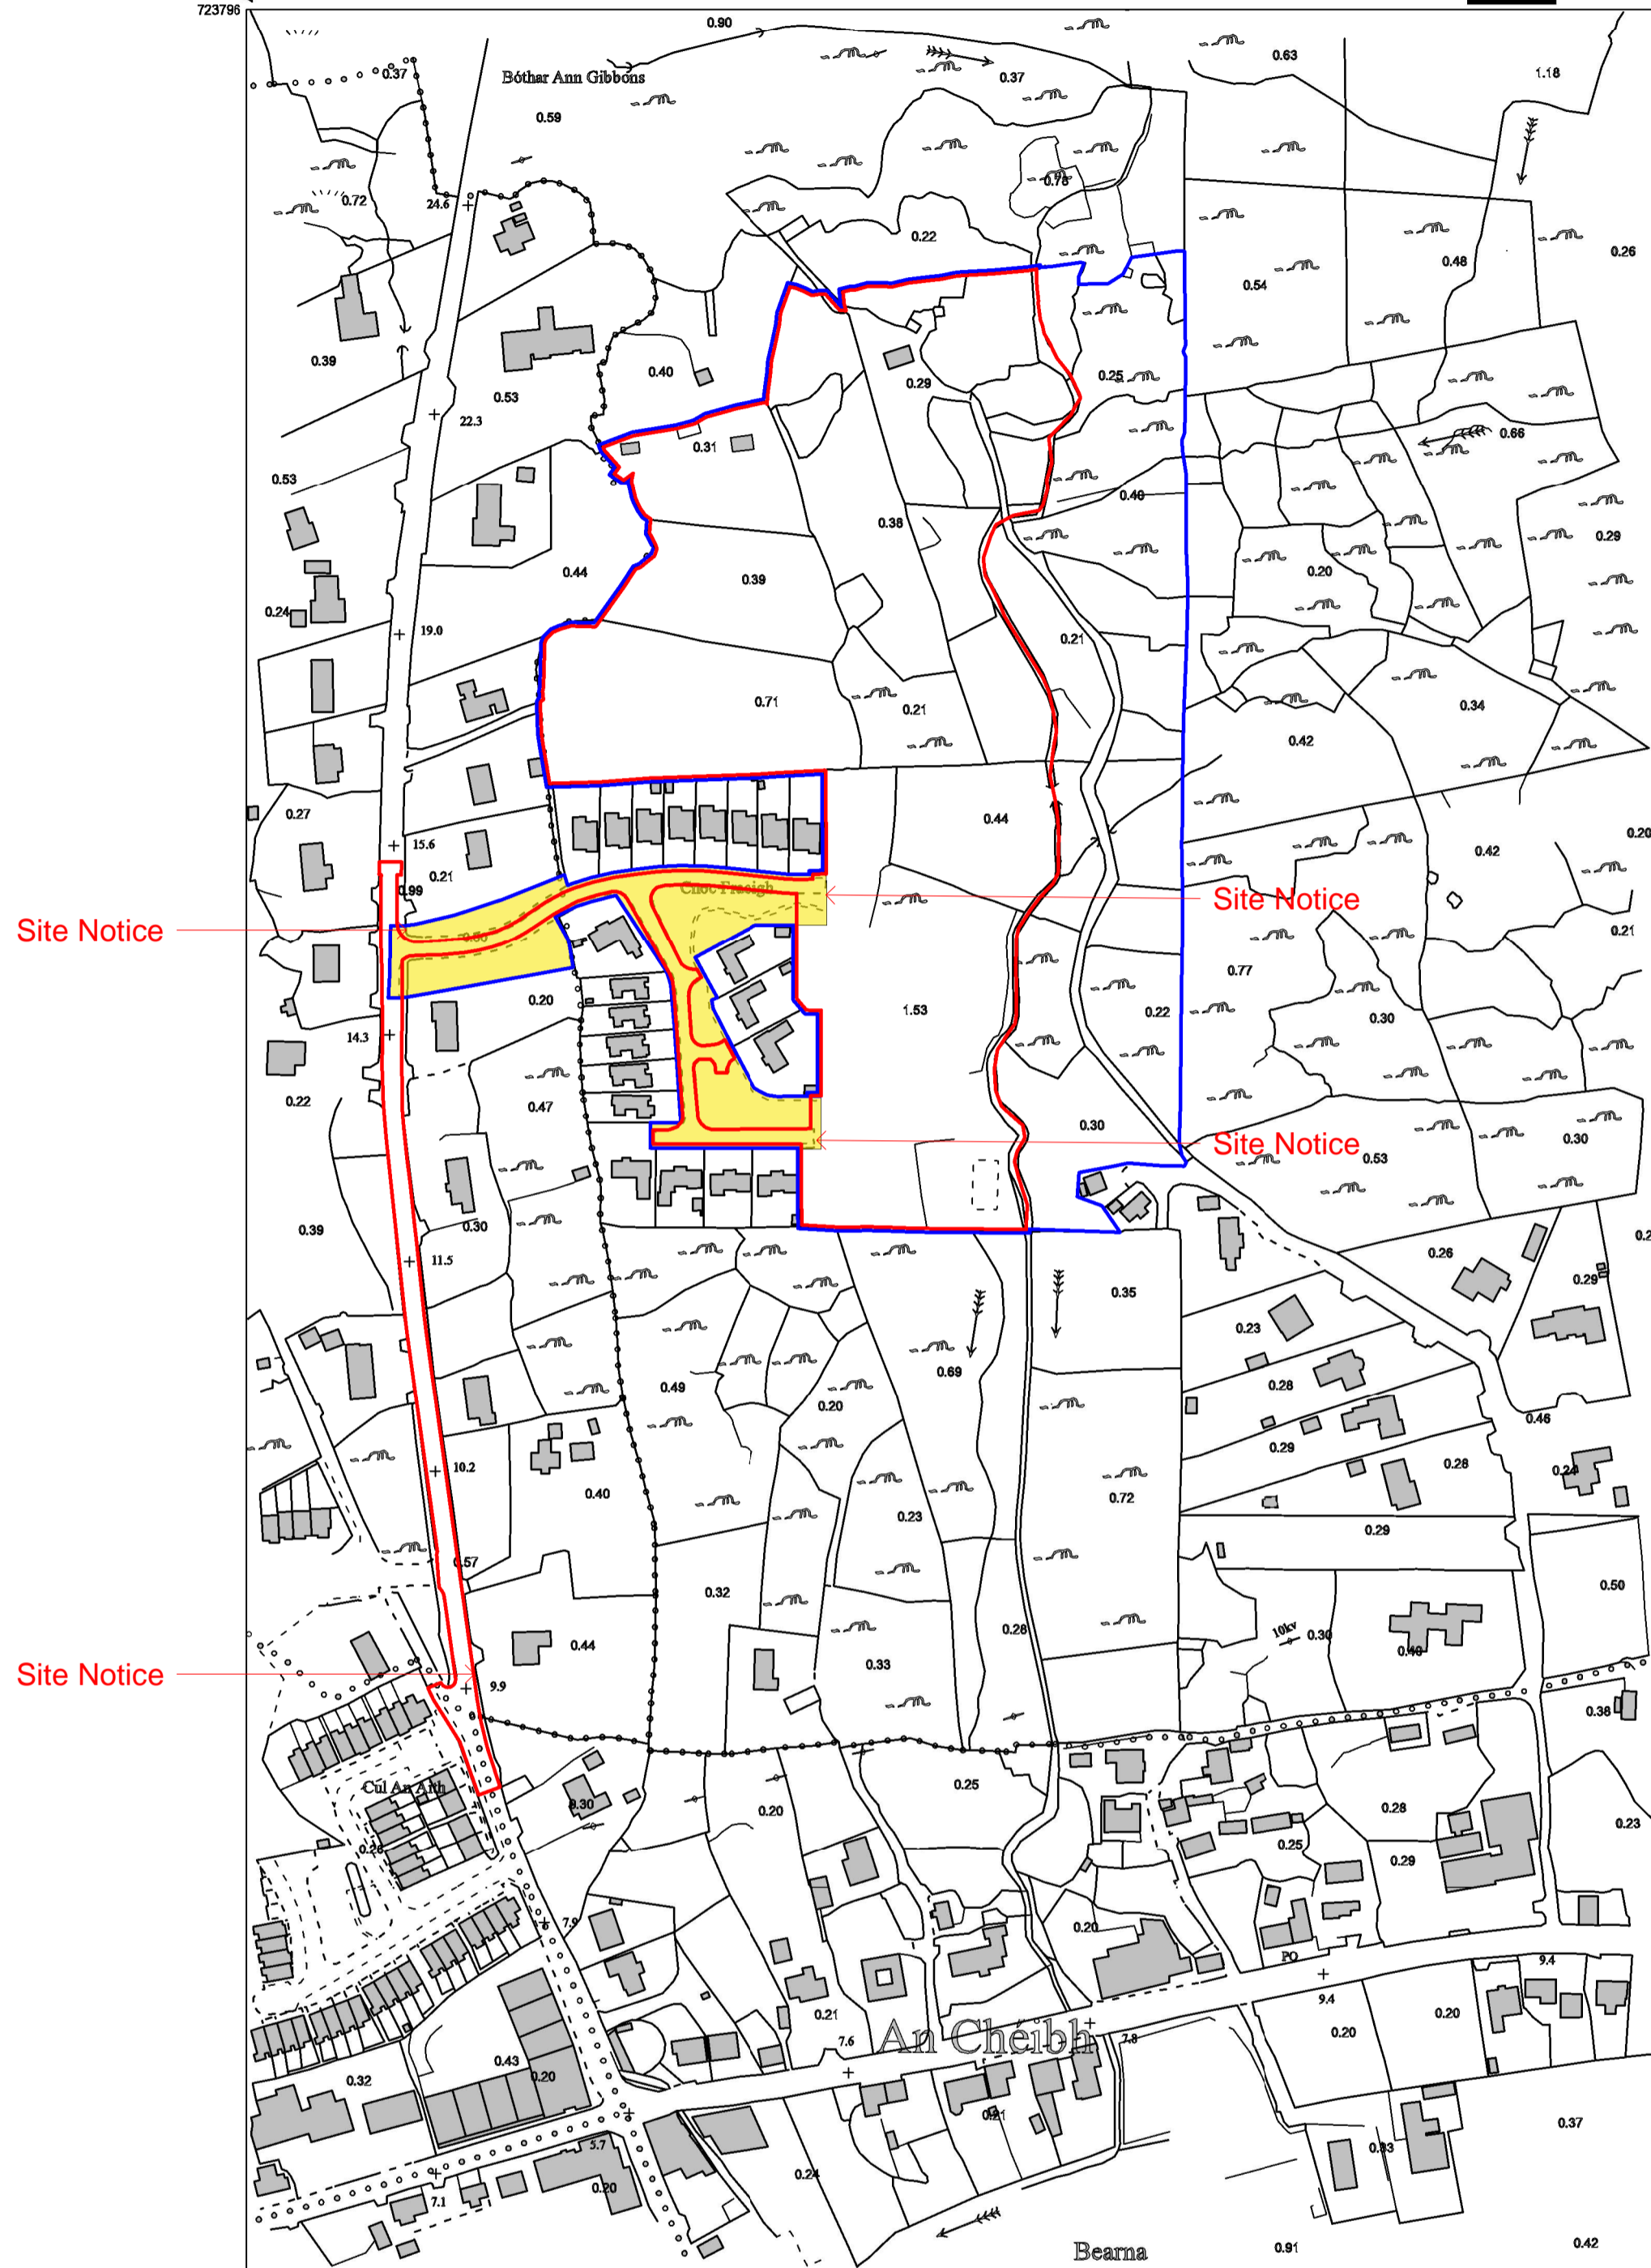

Arna thionsú agus arna fhoilsiú ag Suirbhéireacht Ordánais Éireann, Páirc an Fhionnuisce, Baile Átha Cliath 8, Éire.
Compiled and published by Ordnance Survey Ireland, Phoenix Park, Dublin 8, Ireland.

Sáraíonn atáirgeadh neamhdarálta cóipeacht Shuirbhéireacht Ordánais Éireann agus Rialtas na hÉireann.
Unauthorised reproduction infringes Ordnance Survey Ireland and Government of Ireland copyright.

Gach cead ar cosnadh. Ní ceadmhach aon chuid den fhóilsíocht seo a chóipeáil, a atáirgeadh nó a tharctur in aon thóim ná ar aon bhealach gan cead. I scríbhinn roimh re ó uinseir an chóipchirt.
All rights reserved. No part of this publication may be copied, reproduced or transmitted in any form or by any means without the prior written permission of the copyright owners.

Ní hionann beithir, bealach nó cosán a bheith ar an léarscáil seo agus finaise ar chread eile. The representation on this map of a road, track or footpath is not evidence of the existence of a right of way.

Ní thaispeánann léarscáil de chuid Ordánais Shuirbhéireacht na hÉireann leorann phointe díothúil de mhaoin ianmh, ná léineacht de ghnáth na thionscail.
Ordnance Survey maps never show legal property boundaries, nor do they show ownership of physical features.

© Suirbhéireacht Ordánais Éireann, 2017
© Ordnance Survey Ireland, 2017


Site Notice

Site Notice

Site Notice

Site Notice

Scale:- 1:2,500
Scála:- 1:2,500

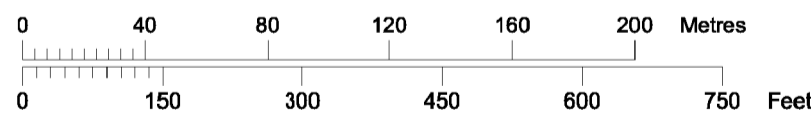

Plot Ref. No. 19743223_1_1
Plot Date 06-APR-2017

722874



LEGEND

- Site Boundary
- Overall Landholding
- Easement

McCauley Daye O'Connell Architects
OSI Map Licence Number: AR0069020

SHD APPLICATION

REV	DATE	DESCRIPTION	BY	NORTH POINT
1	21/05/2020	Revised T5 Area, Boundary	AR	 <small>ONLY FOR REFERENCE WITH PLAN DRAWINGS</small>
2	23/06/2020	Revised Boundary Line	AR	
3	08/07/2020	BLB thickness, topography & annotation	AR	
4	08/10/2020	Issued for SHD Application	AR	
5	13/10/2020	Site Notice Locations/Final SHD Issue	AR	
				<small>APPROVED BY</small>

Client: BURKEWAY HOMES LTD
Project: BEARNA RESIDENTIAL DEVELOPMENT
Title: SITE LOCATION MAP
Sheet No.: 924-MDO-XX-XX-DR-A-00001
Scale as: 1 : 2500 Current Rev.: 5 Project No.: 924



11 Merrion Square, Dublin 2, Ireland
Telephone: +353 (0)1 400 4171
info@mdo.ie | www.mdo.ie