


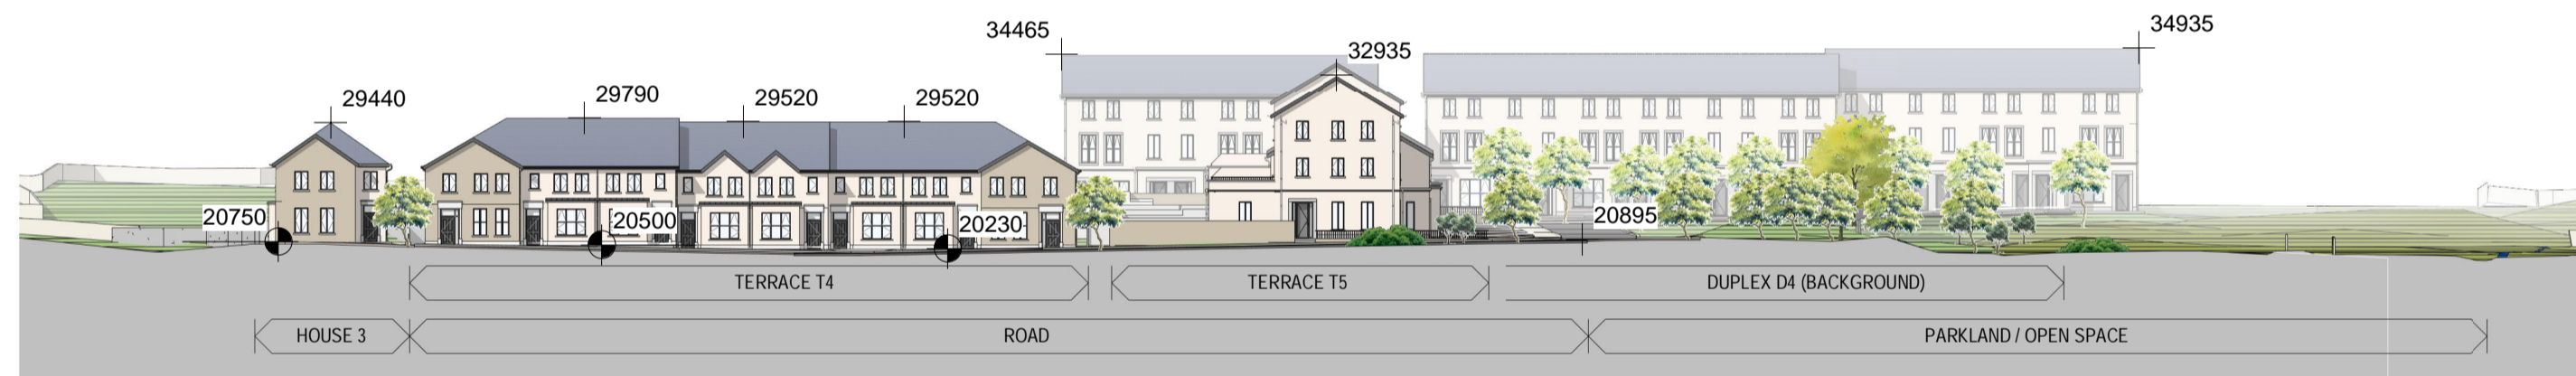


2 Site Section A-A 1:500



3 Site Section B-B 1:500



4 Site Section C-C 1:500

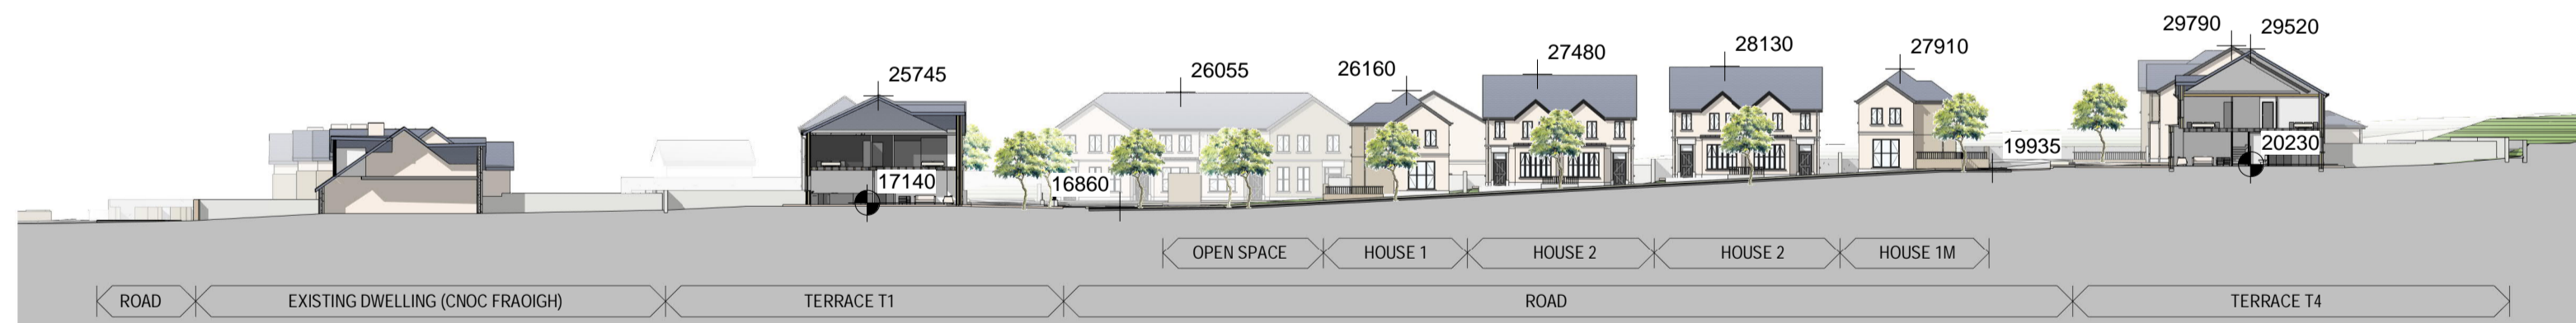


1 Site Section 1-1 1:500

SHD APPLICATION

REV	DATE	DESCRIPTION	BY
1	15/05/2020	Revised for Road Levels	AR
2	21/05/2020	Revised T5 Area, Boundary	AR
3	23/06/2020	Revised Boundary Line	AR
4	08/07/2020	BLB thickness, topography & annotation	AR
5	20/08/2020	Houses - Updated Windows	AR
6	08/10/2020	Issued for SHD Application	AR

LEGEND
 Proposed Ground Floor Level
 Spot Height

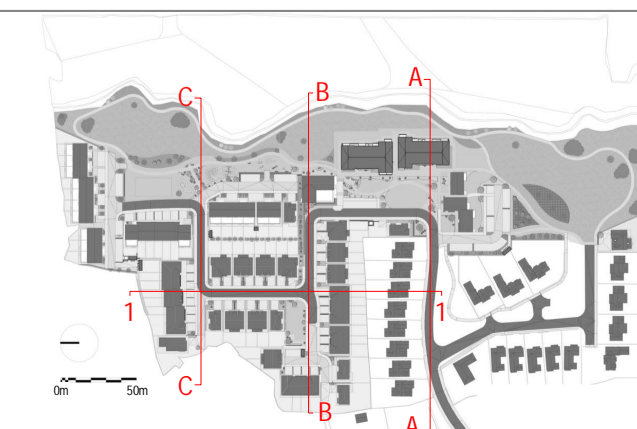

APPROVED BY

Client: BURKEWAY HOMES LTD
 Project: BEARNA RESIDENTIAL DEVELOPMENT
 Title: PROPOSED SITE SECTIONS A-A, B-B, C-C & 1-1
 Sheet No.: 924-MDO-XX-XX-DR-A-06001
 Scale as: 1:500 (A1) Current Rev.: 6 Project No.: 924

MC CAULEY DAYE O'CONNELL
 ARCHITECTS

11 Merrion Square, Dublin 2, Ireland
 Telephone: +353 (0)1 400 4171
 info@mdo.ie | www.mdo.ie

DO NOT SCALE [USE FIGURED DIMENSIONS ONLY] NOTIFY THE ARCHITECTS OF ANY DISCREPANCIES ON THE DRAWING PRIOR TO WORK PROCEEDING | THIS DRAWING IS COPYRIGHT OF MCCALEY DAYE O'CONNELL ARCHITECTS

C:\Users\arame\Downloads\924-MDO-XX-XX-DR-A-06001-MDO-Architects.rvt 08/10/2020 19:00:38