




2 Site Section 2-2 1:500

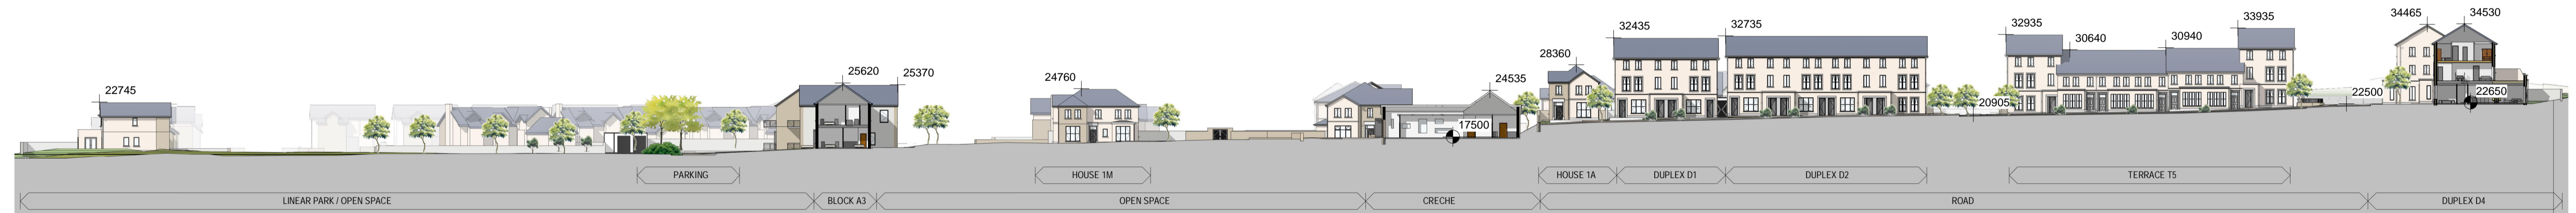

3 Site Section 3-3 1:500

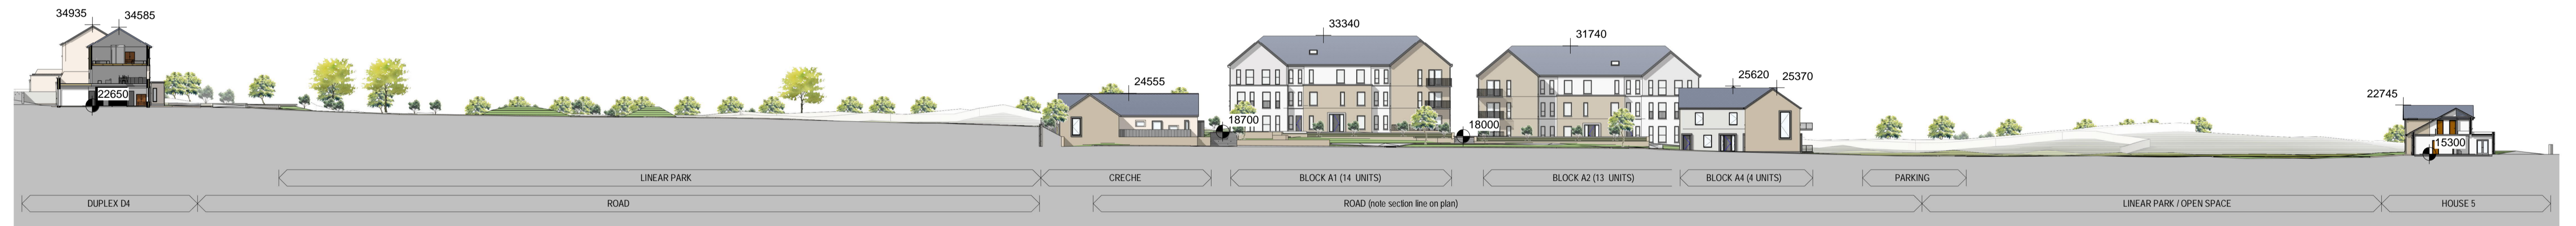

4 Site Section 4-4 1:500

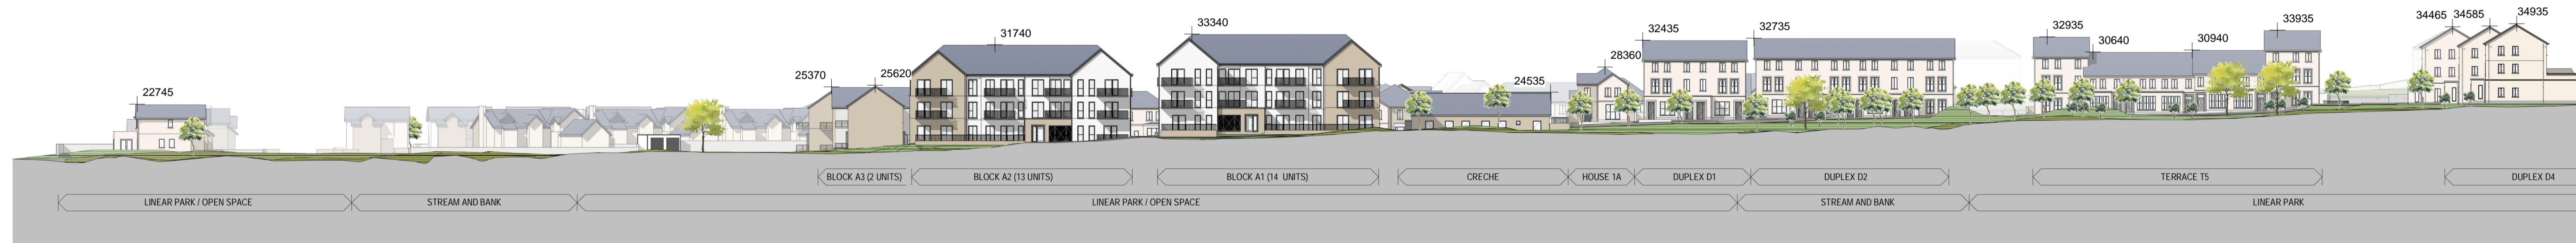


5 Site Section 5-5 1:500

## SHD APPLICATION

REV	DATE	DESCRIPTION	BY
1	15/05/2020	Revised for Road Levels	AR
2	21/05/2020	Revised T5 Area, Boundary	AR
3	23/06/2020	Revised Boundary Line	AR
4	08/07/2020	BLB thickness, topography & annotation	AR
5	20/08/2020	Houses - Updated Windows	AR
6	08/10/2020	Issued for SHD Application	AR

LEGEND  
 ← Proposed Ground Floor Level  
 + Spot Height

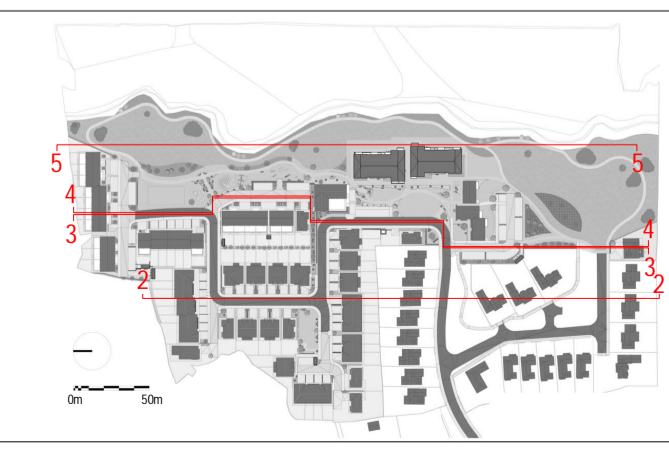

APPROVED BY

Client: BURKEWAY HOMES LTD  
 Project: BEARNA RESIDENTIAL DEVELOPMENT  
 Title: PROPOSED SITE SECTIONS 2-2, 3-3, 4-4 & 5-5  
 Sheet No.: 924-MDO-XX-XX-DR-A-06002  
 Scale as: 1:500 (A1) Current Rev.: 6 Project No.: 924

**MC CAULEY DAYE O'CONNELL**  
 ARCHITECTS

11 Merrion Square, Dublin 2, Ireland  
 Telephone: +353 (0)1 400 4171  
 info@mdo.ie | www.mdo.ie

DO NOT SCALE [USE FIGURED DIMENSIONS ONLY] NOTIFY THE ARCHITECTS OF ANY DISCREPANCIES ON THE DRAWING PRIOR TO WORK PROCEEDING | THIS DRAWING IS COPYRIGHT OF MCCALLEY DAYE O'CONNELL ARCHITECTS