




BL01 - LONGSECTION
SCALE: H 1:500, V 1:50. DATUM: 14.000

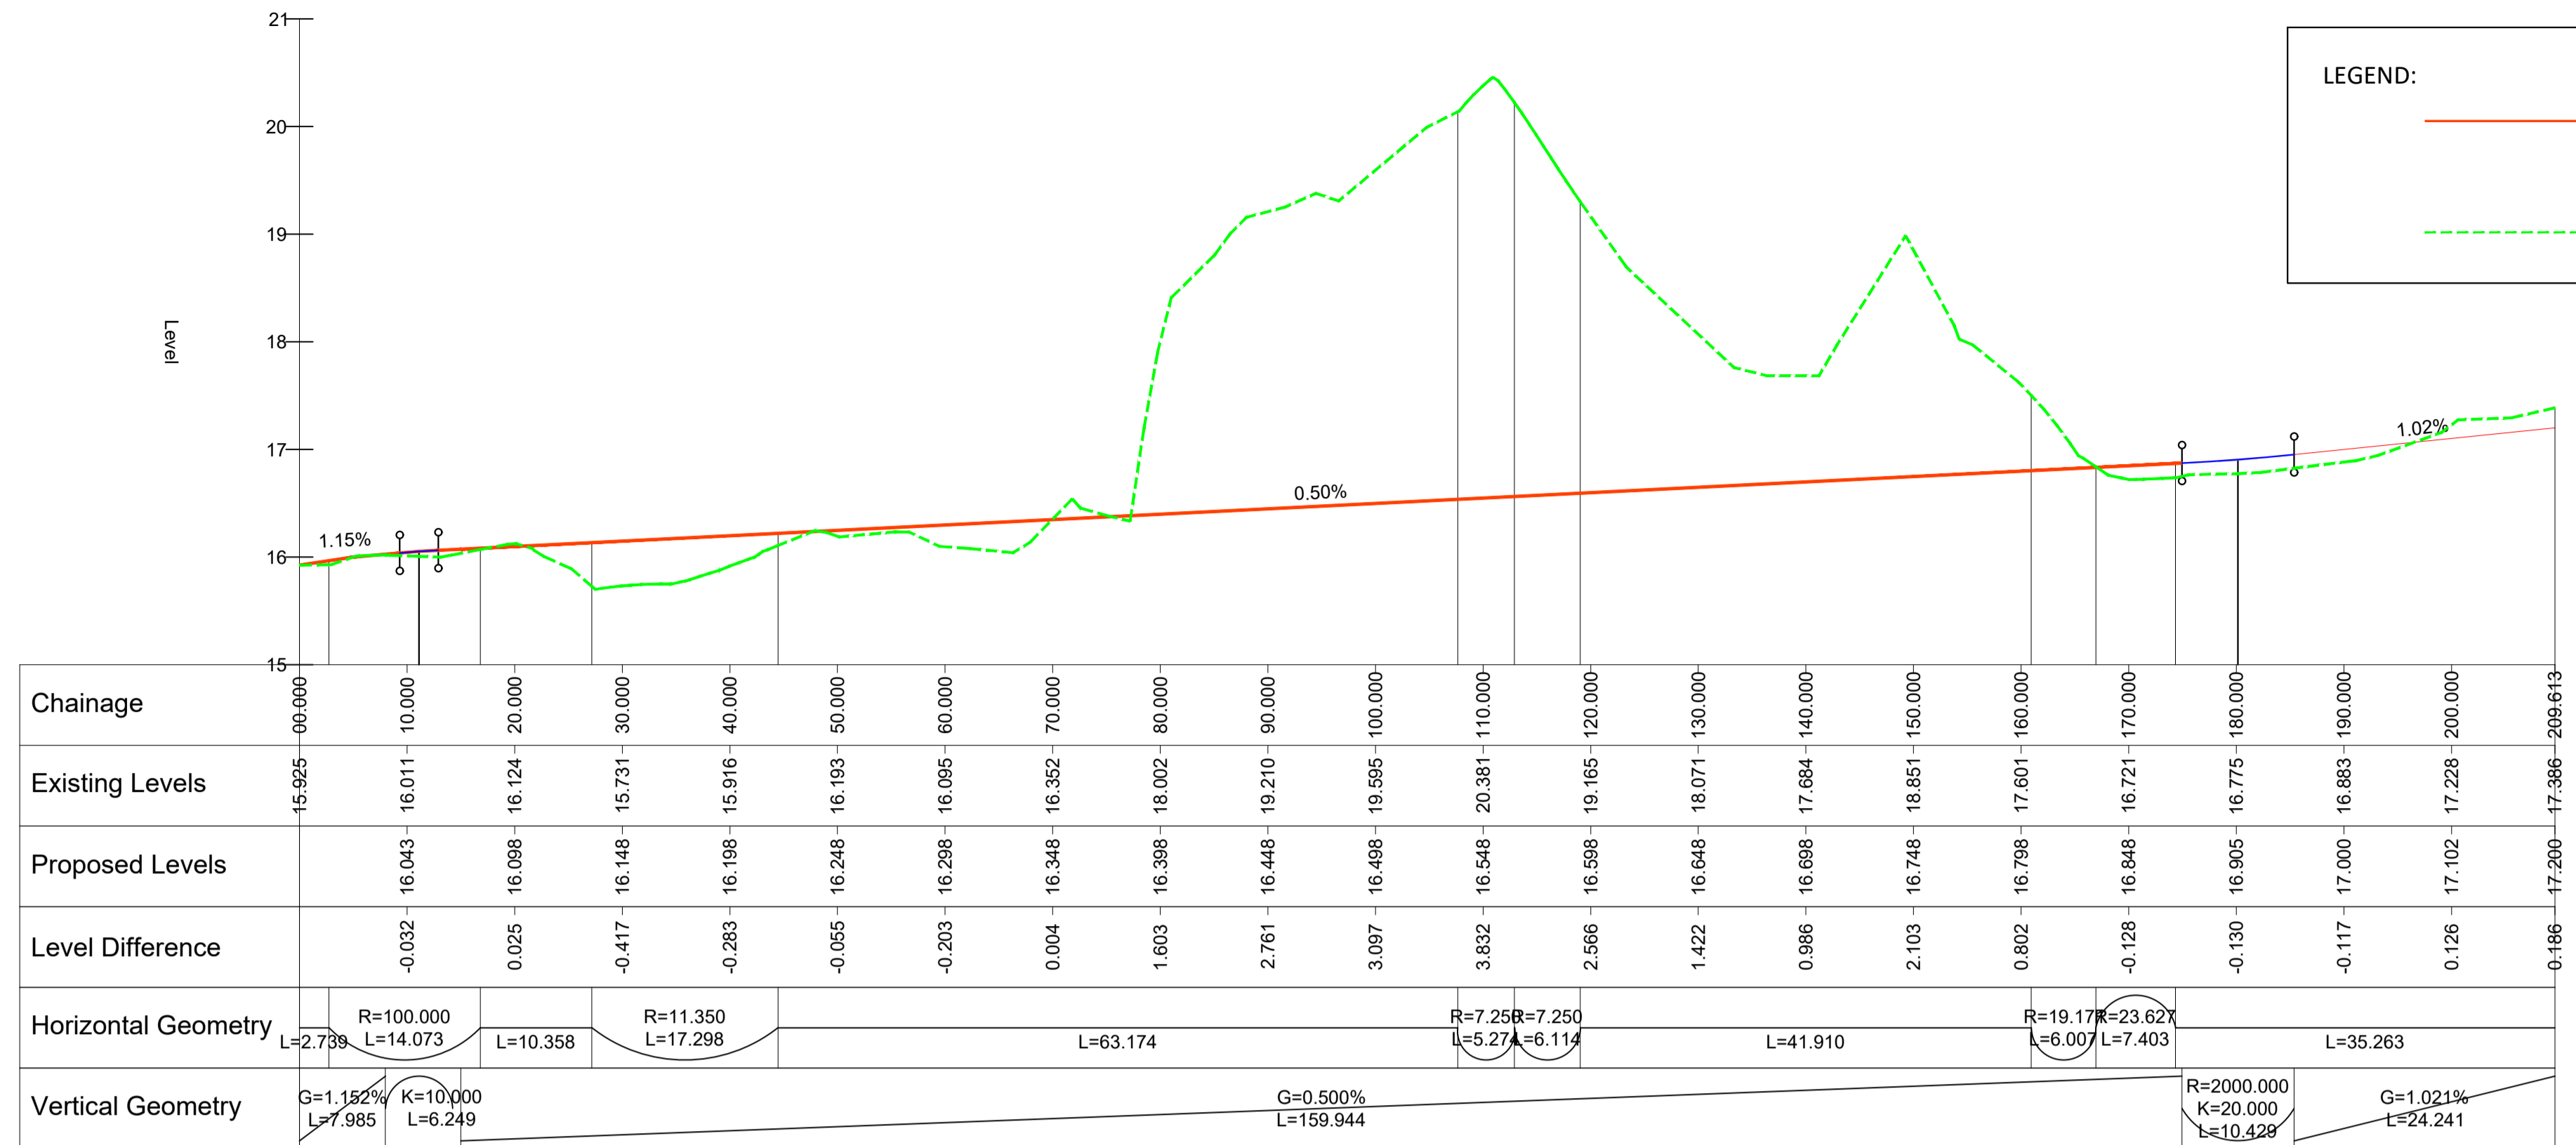

BL02 - LONGSECTION
SCALE: H 1:500, V 1:50. DATUM: 15.000

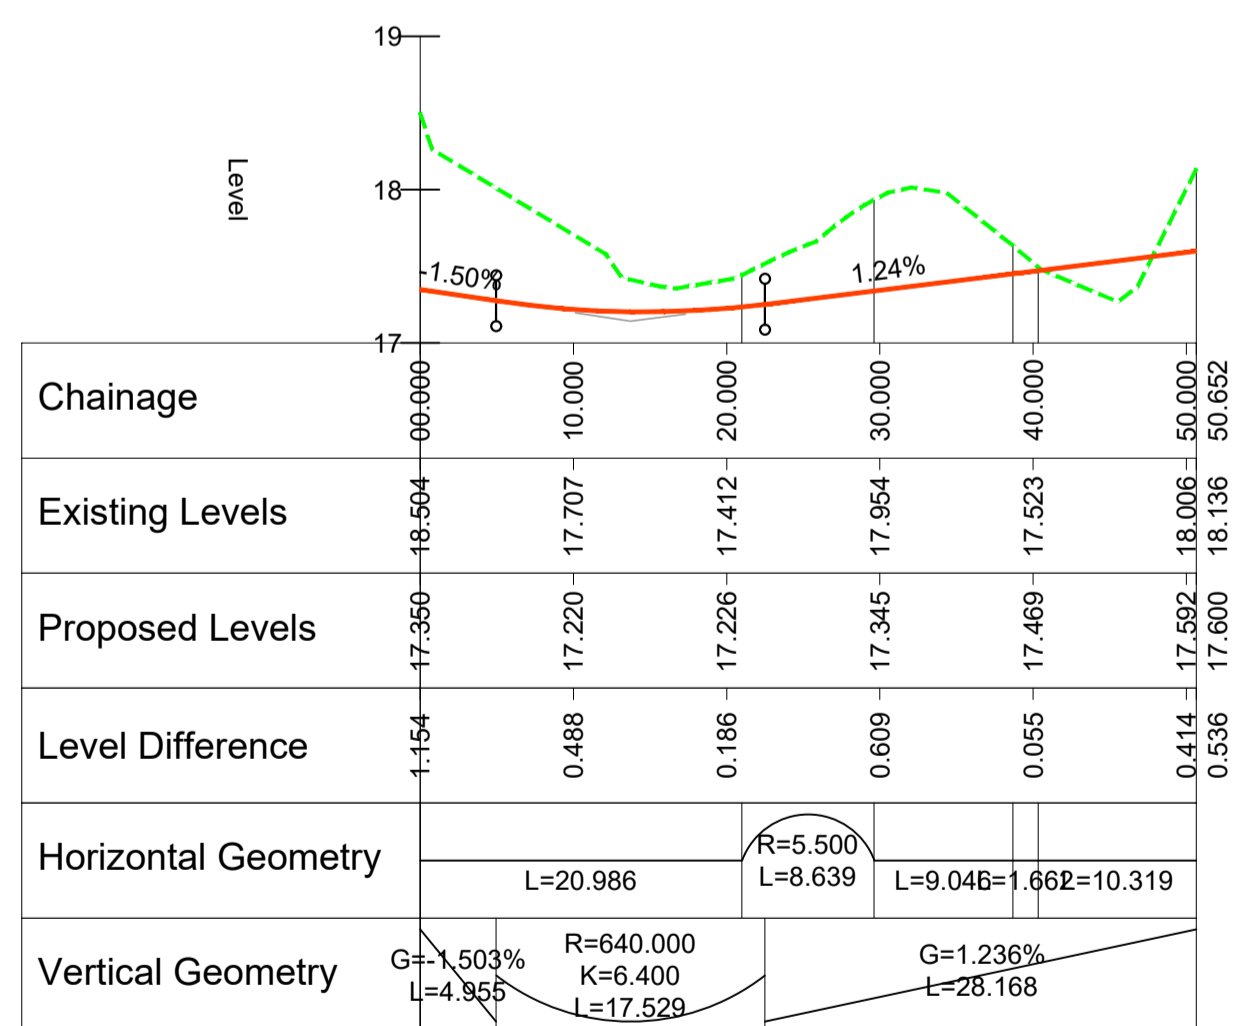

BL03 - LONGSECTION
SCALE: H 1:500, V 1:50. DATUM: 17.000

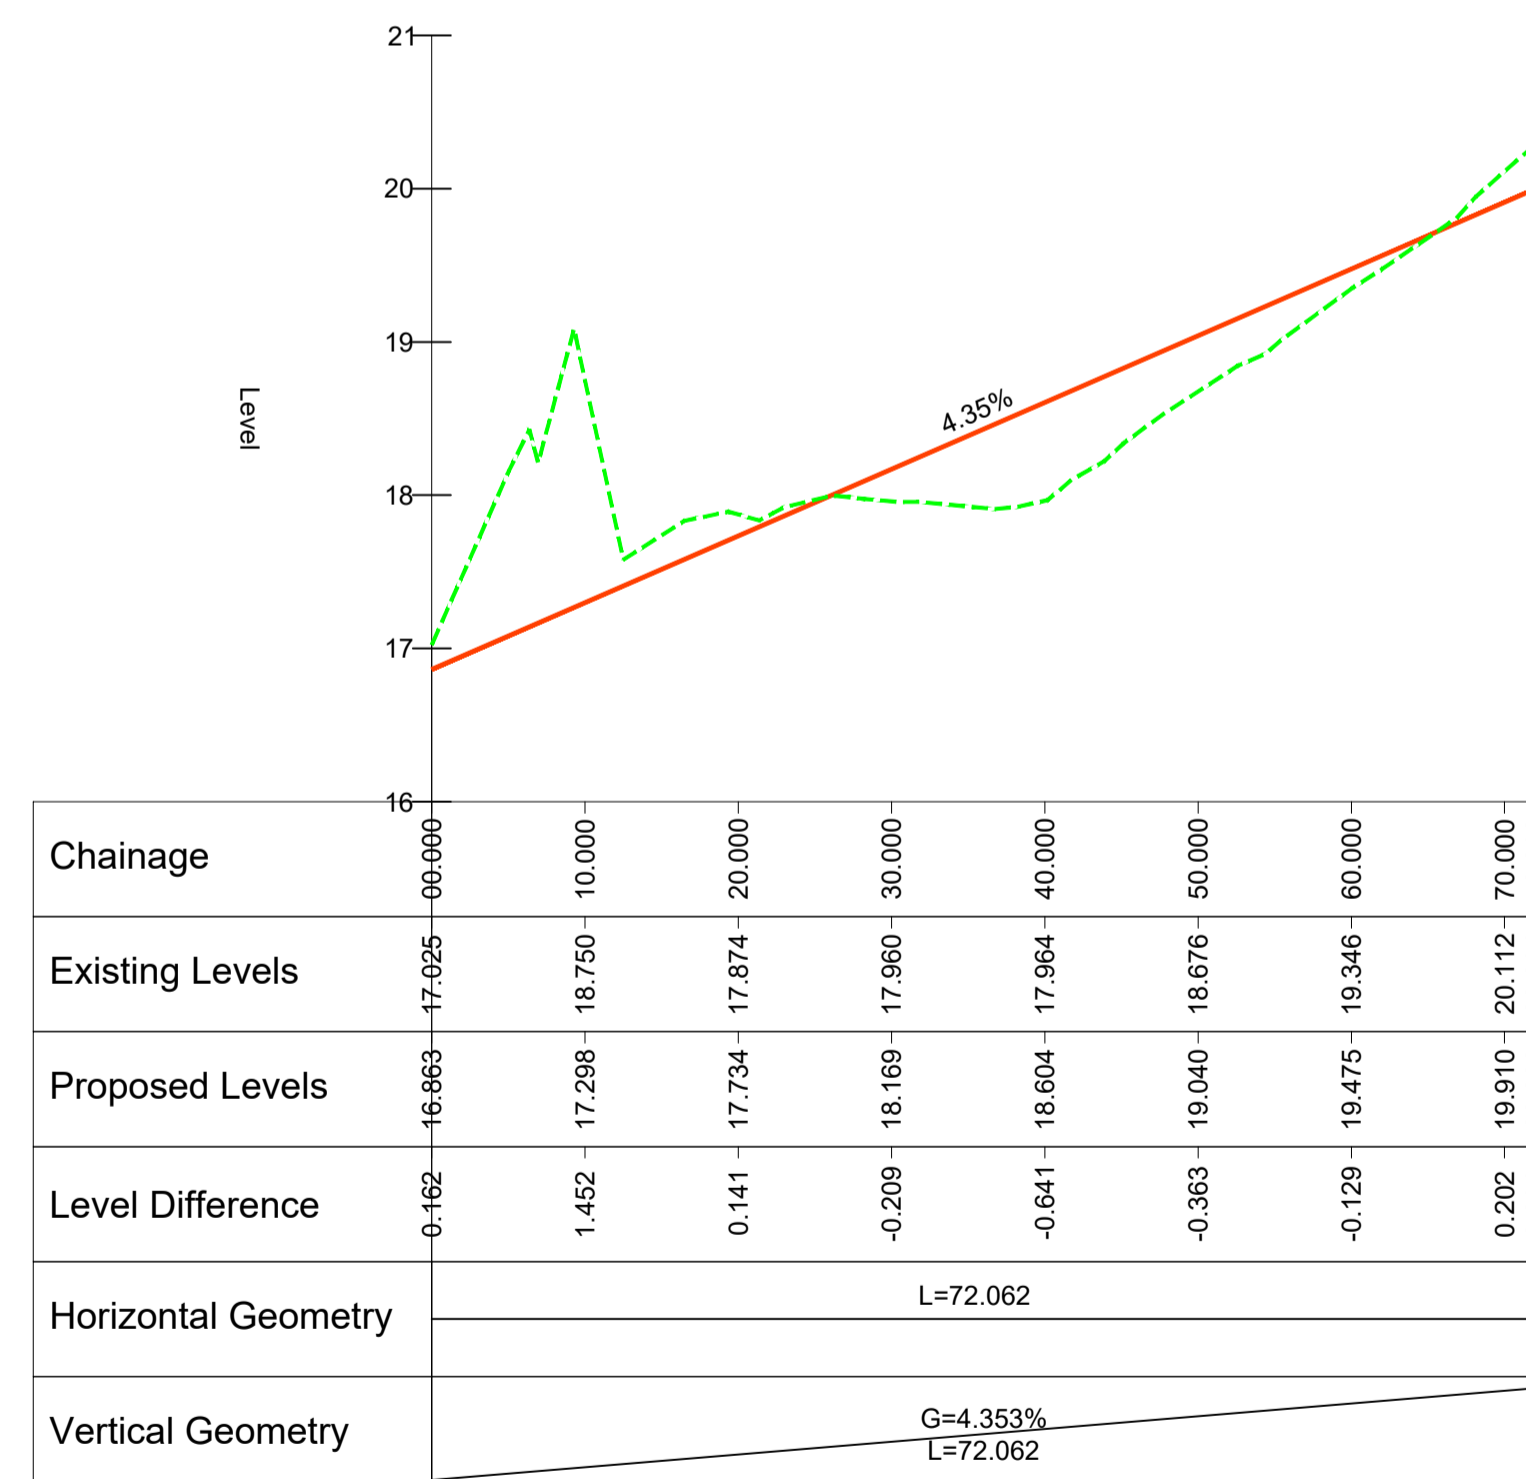

BL04 - LONGSECTION
SCALE: H 1:500, V 1:50. DATUM: 16.000

LEGEND:

— PROPOSED PROFILE

- - - EXISTING PROFILE


PLANNING DRAWING.
NOT FOR CONSTRUCTION.
ALL LEVELS GIVEN ARE
RELATIVE TO ORDNANCE DATUM.
THIS DRAWING HAS BEEN ISSUED FOR INFORMATION
PURPOSES ONLY AND MUST NOT BE USED
FOR CONSTRUCTION UNDER ANY CIRCUMSTANCES

ORDNANCE SURVEY OF IRELAND LICENCE NO. EN0000820 © GOVERNMENT OF IRELAND

- FOR SETTING OUT REFER TO ARCHITECT'S DRAWINGS.
- THIS DRAWING TO BE READ IN CONJUNCTION WITH ALL OTHER ARCHITECTURAL AND ENGINEERING DRAWINGS AND ALL OTHER RELEVANT DRAWINGS AND SPECIFICATIONS.
- DO NOT SCALE THIS DRAWING. USE FIGURED DIMENSIONS ONLY.
- NO PART OF THIS DOCUMENT MAY BE REPRODUCED OR TRANSMITTED IN ANY FORM OR STORED IN ANY RETRIEVAL SYSTEM OF ANY NATURE WITHOUT THE WRITTEN PERMISSION OF O'CONNOR SUTTON CRONIN AS COPYRIGHT HOLDER EXCEPT AS AGREED FOR USE ON THE PROJECT FOR WHICH THE DOCUMENT WAS ORIGINALLY ISSUED.

Rev No.	Date	Revision Note	Drn by	Chkd by
P01	13.01.20	SUITABLE FOR PLANNING	SVM	KP
P02	15.05.20	BLO1, BLO2, BLO3 & BLO4 REVISED	NG	KP
CO1	23.06.20	ISSUED FOR PLANNING	KP	PG
CO2	25.09.20	ISSUED FOR PLANNING	KP	PG

Rev No.	Date	Revision Note	Drn by	Chkd by

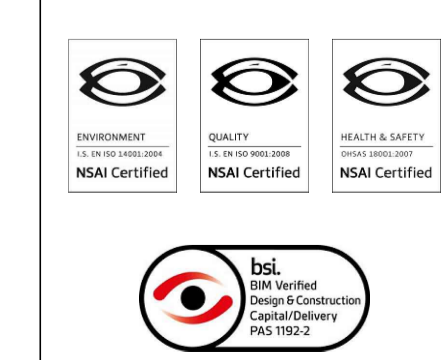

Head Office,
9 Prussia Street,
Dublin 7,
D07 KT57

TEL +353 (0)1 8682000

e: contactus@ocsc.ie
w: www.ocsc.ie

Dublin | London | Belfast | Galway | Cork

Client: **BURKEWAY HOMES LTD**
Project: **RESIDENTIAL DEVELOPMENT AT BEARNA**

Title: **PROPOSED LONGSECTION SHEET 1 OF 2**

Code	Originator	Zone	Level	Type	Role	Number	Status	Revision
B861	OCSC	XX	XX	DR	C	0107	A1	C02

Date: 13/01/20 Scale: 1:500 @ A1 Drn by: SVM Chkd by: KP Aprvd by: AH