




**PERVIOUS PAVING CROSS-SECTION.**  
SCALE= 1:25

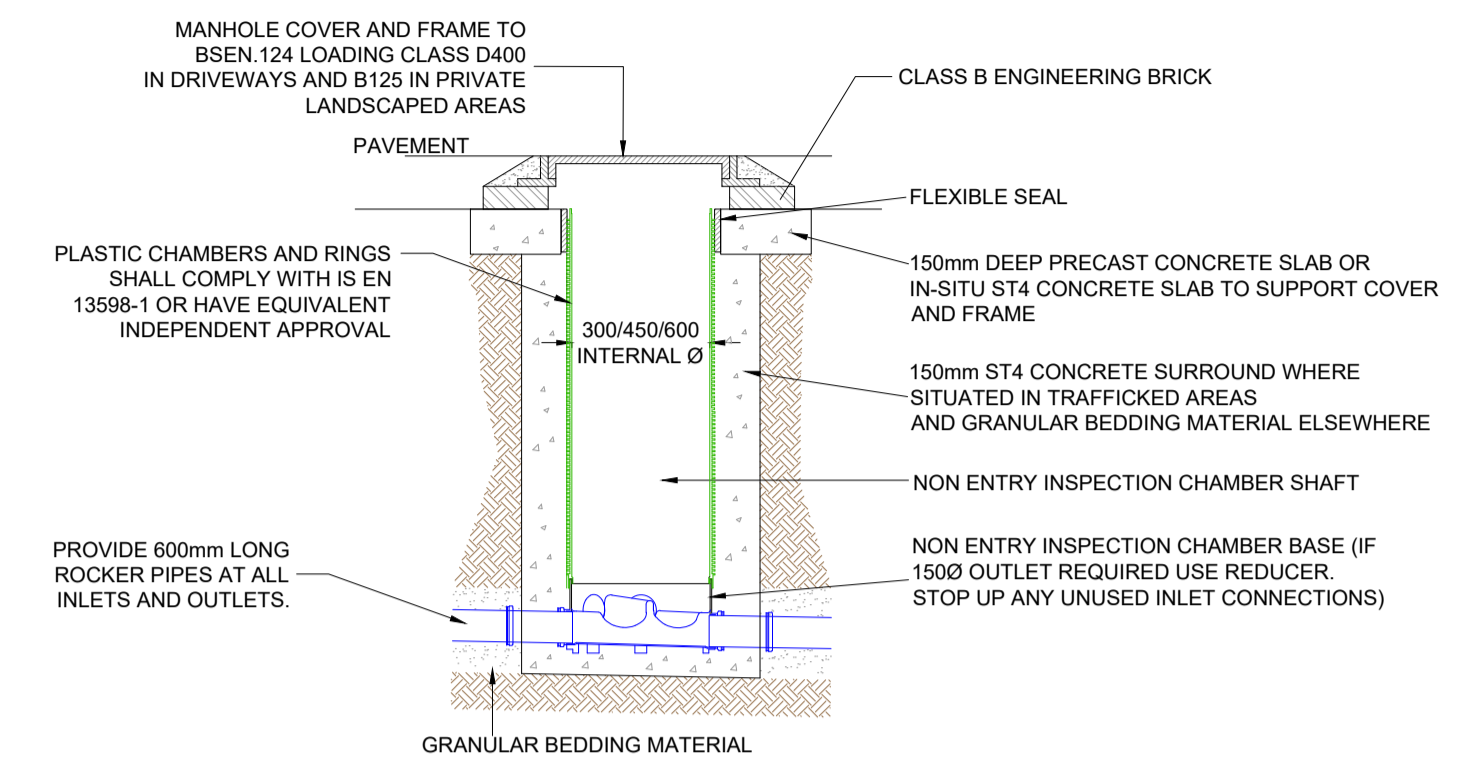


**TYPICAL INSPECTION CHAMBER (FLEXIBLE MATERIAL DETAIL)**  
SCALE 1:25  
MAXIMUM DEPTH FROM COVER LEVEL TO INVERT OF PIPE 1M, NON-ENTRY

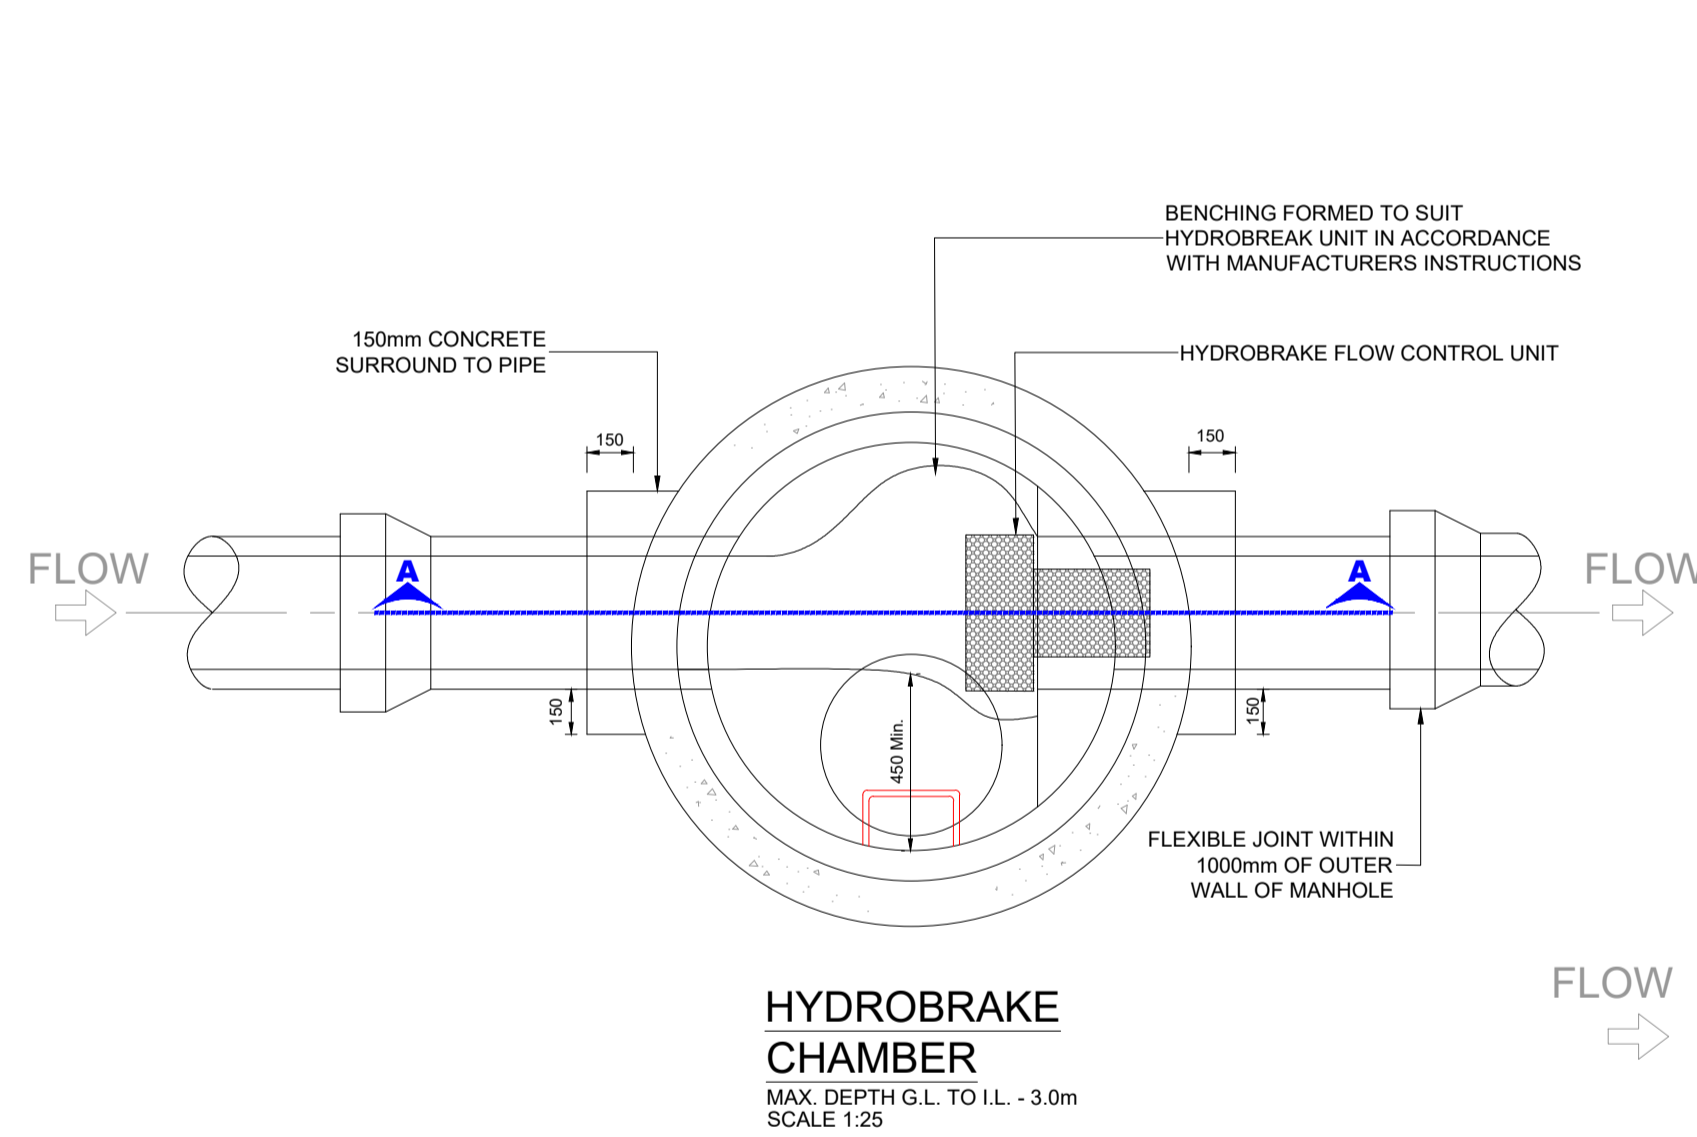

**HYDROBRAKE CHAMBER**  
MAX. DEPTH G.L. TO I.L. - 3.0m  
SCALE 1:25

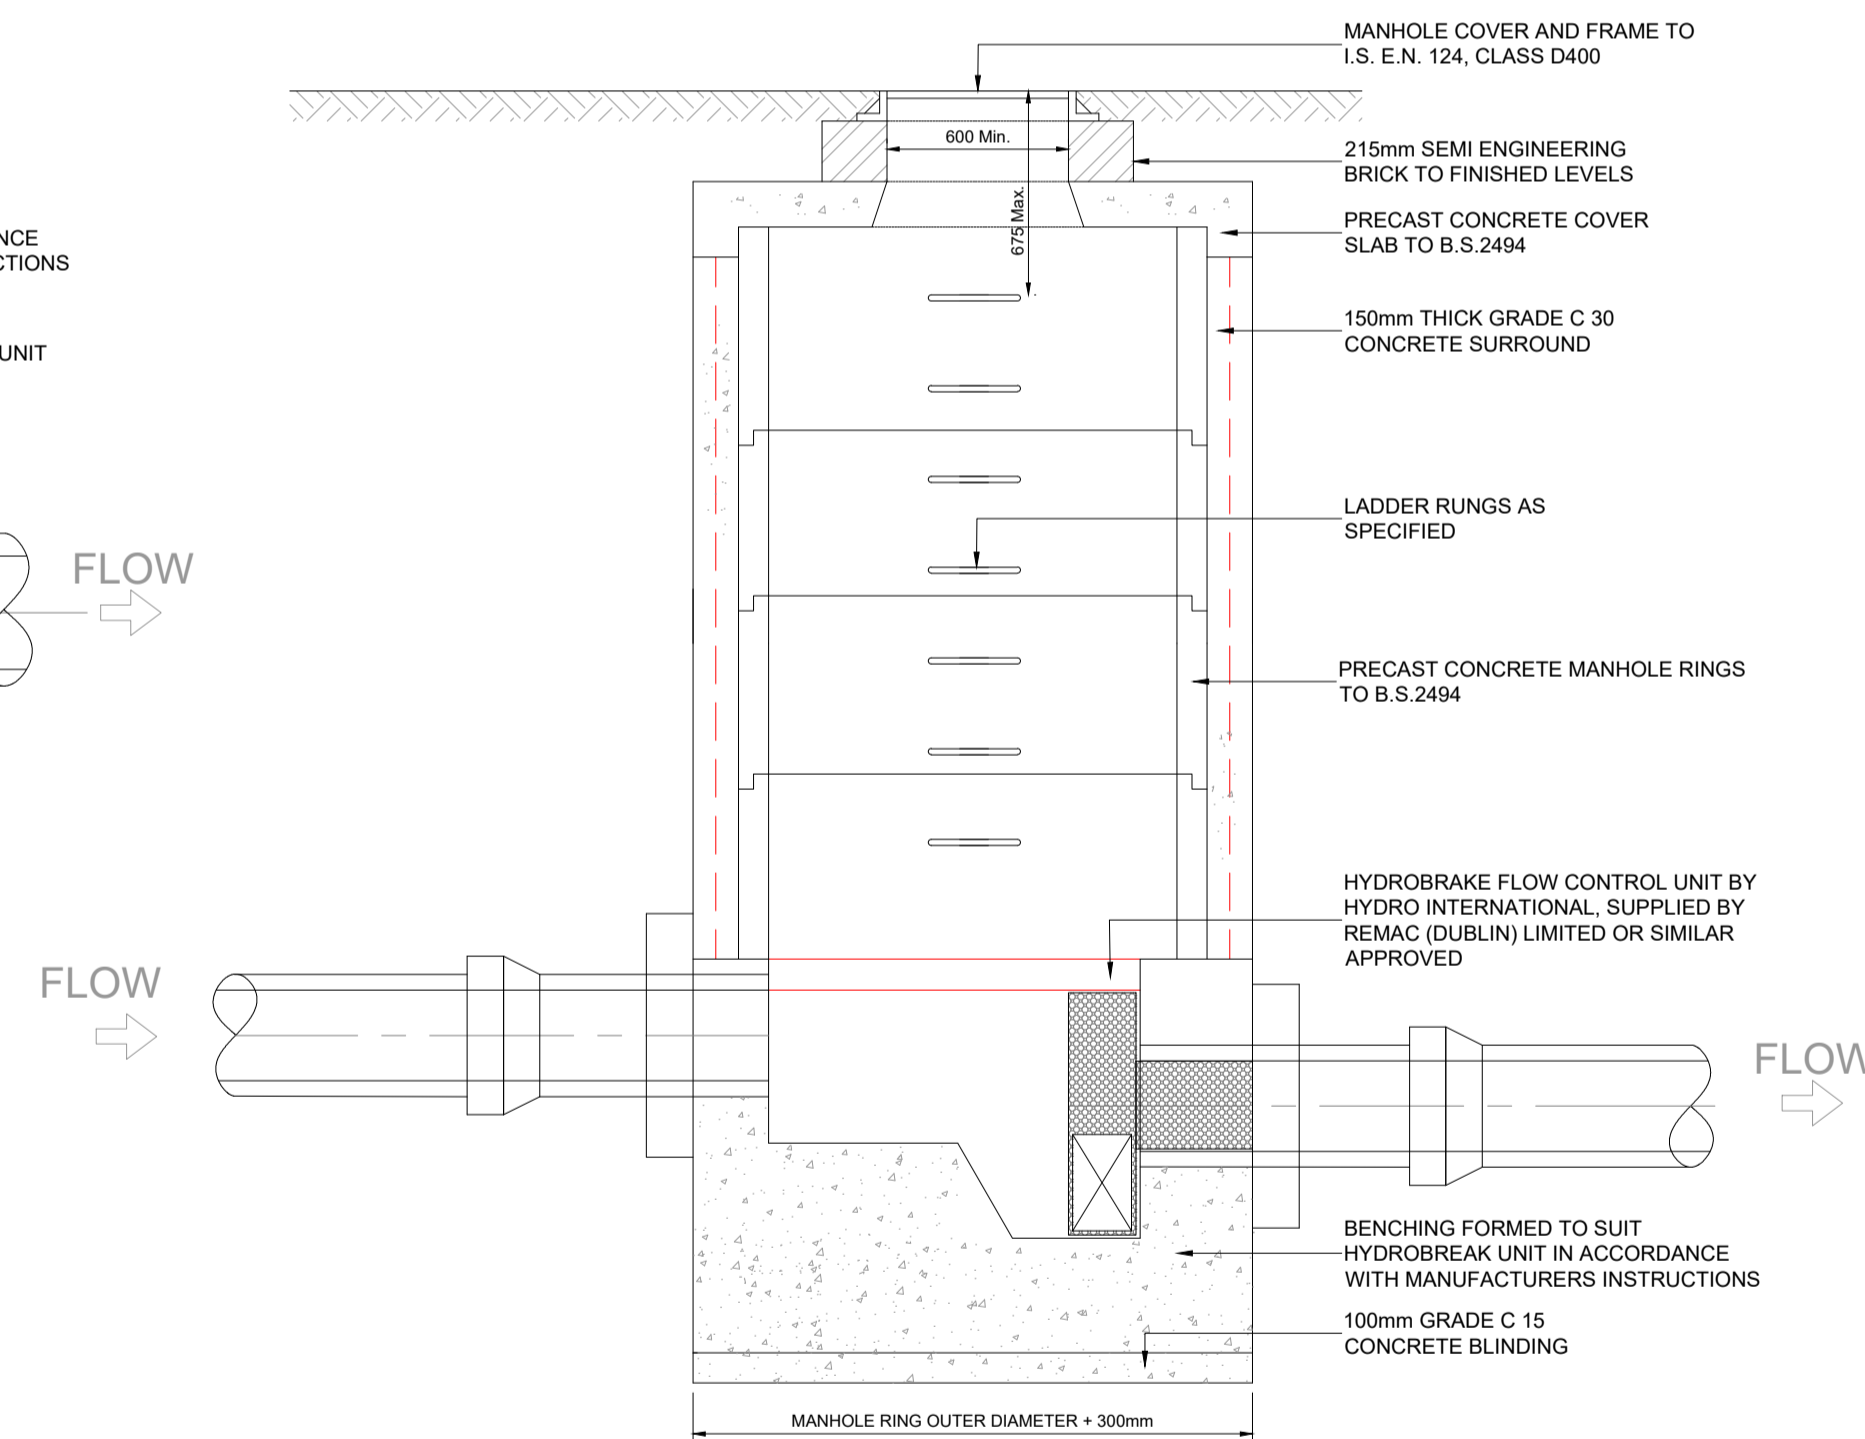

**HYDROBRAKE CHAMBER - SECTION A-A**  
MAX. DEPTH G.L. TO I.L. - 3.0m  
SCALE 1:25

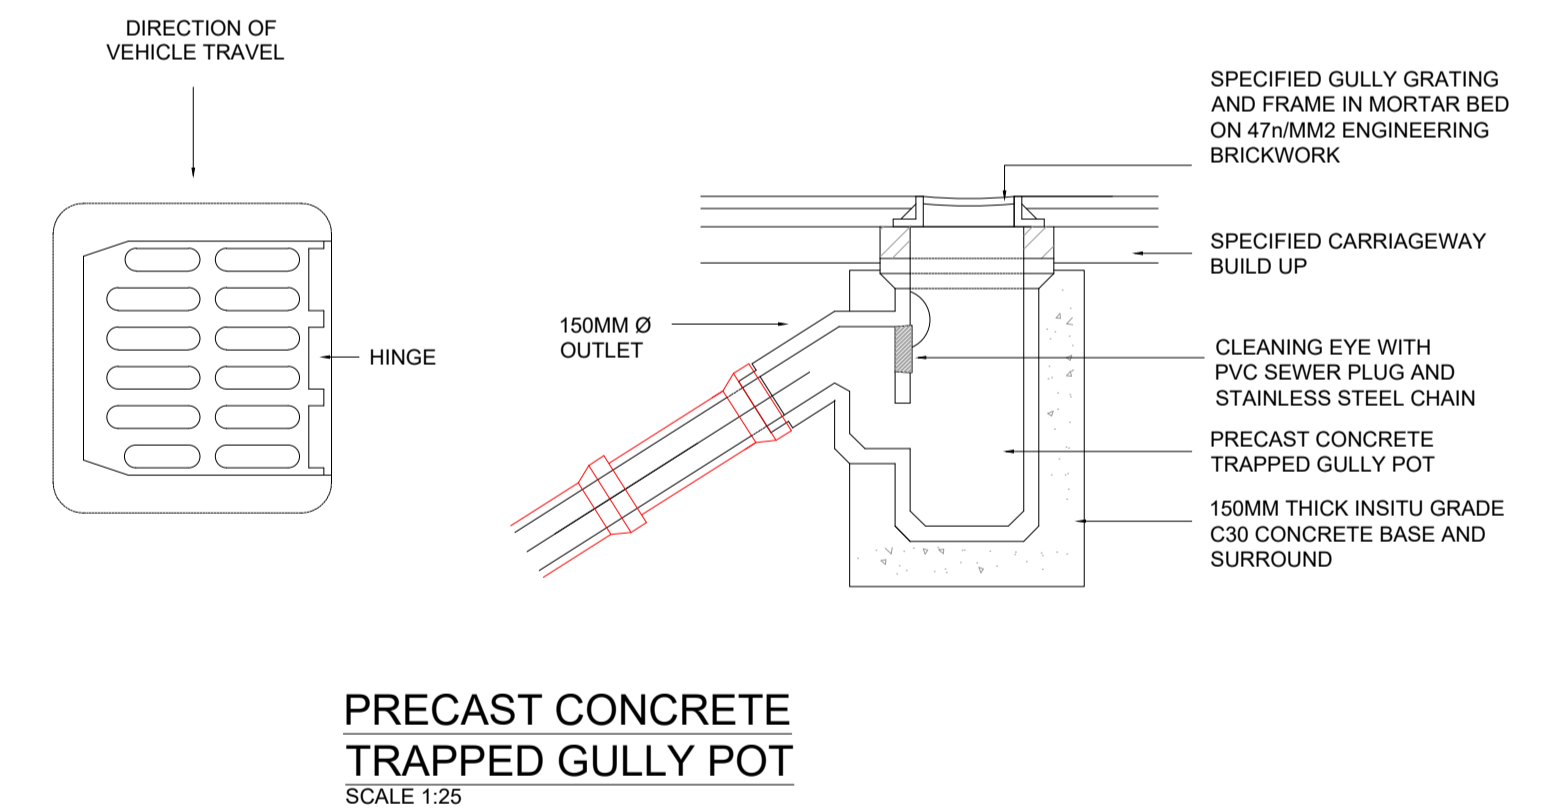

**PRECAST CONCRETE TRAPPED GULLY POT**  
SCALE 1:25

**PLANNING DRAWING.**  
NOT FOR CONSTRUCTION.  
ALL LEVELS GIVEN ARE  
RELATIVE TO ORDNANCE DATUM.  
THIS DRAWING HAS BEEN ISSUED FOR INFORMATION  
PURPOSES ONLY AND MUST NOT BE USED  
FOR CONSTRUCTION UNDER ANY CIRCUMSTANCES

ORDNANCE SURVEY OF IRELAND LICENCE NO. EN0000820 © GOVERNMENT OF IRELAND

- FOR SETTING OUT REFER TO ARCHITECT'S DRAWINGS.
- THIS DRAWING TO BE READ IN CONJUNCTION WITH ALL OTHER ARCHITECTURAL AND ENGINEERING DRAWINGS AND ALL OTHER RELEVANT DRAWINGS AND SPECIFICATIONS.
- DO NOT SCALE THIS DRAWING. USE FIGURED DIMENSIONS ONLY.
- NO PART OF THIS DOCUMENT MAY BE REPRODUCED OR TRANSMITTED IN ANY FORM OR STORED IN ANY RETRIEVAL SYSTEM OF ANY NATURE WITHOUT THE WRITTEN PERMISSION OF O'CONNOR SUTTON CRONIN AS COPYRIGHT HOLDER EXCEPT AS AGREED FOR USE ON THE PROJECT FOR WHICH THE DOCUMENT WAS ORIGINALLY ISSUED.

Rev No.	Date	Revision Note	Drn by	Chkd by
P01	14.01.20	SUITABLE FOR PLANNING	SD	MK
C01	23.06.20	ISSUED FOR PLANNING	RP	MK
C02	25.09.20	ISSUED FOR PLANNING	AB	MK

Rev No.	Date	Revision Note	Drn by	Chkd by



Head Office,  
9 Prussia Street,  
Dublin 7,  
D07 KT57

TEL +353 (0)1 8682000  
e: contactus@ocsc.ie  
w: www.ocsc.ie



Dublin | London | Belfast | Galway | Cork

Client: BURKEWAY HOMES LTD  
Project: RESIDENTIAL DEVELOPMENT AT BEARNA  
Title: DRAINAGE DETAILS SHEET 03 OF 05

Code	Originator	Zone	Level	Role	Type	Number	Status	Revision
B861	OCSC	XX	XX	DR	C	0522	A1	C02

Date: 14.01.20 Scale: SHOWN @ A1 Drn by: SD Chkd by: MK Aprvd by: AH