


1 **PERMITTED CONTIGUOUS ELEVATION - SOUTH (OVERALL)**
1 : 1000

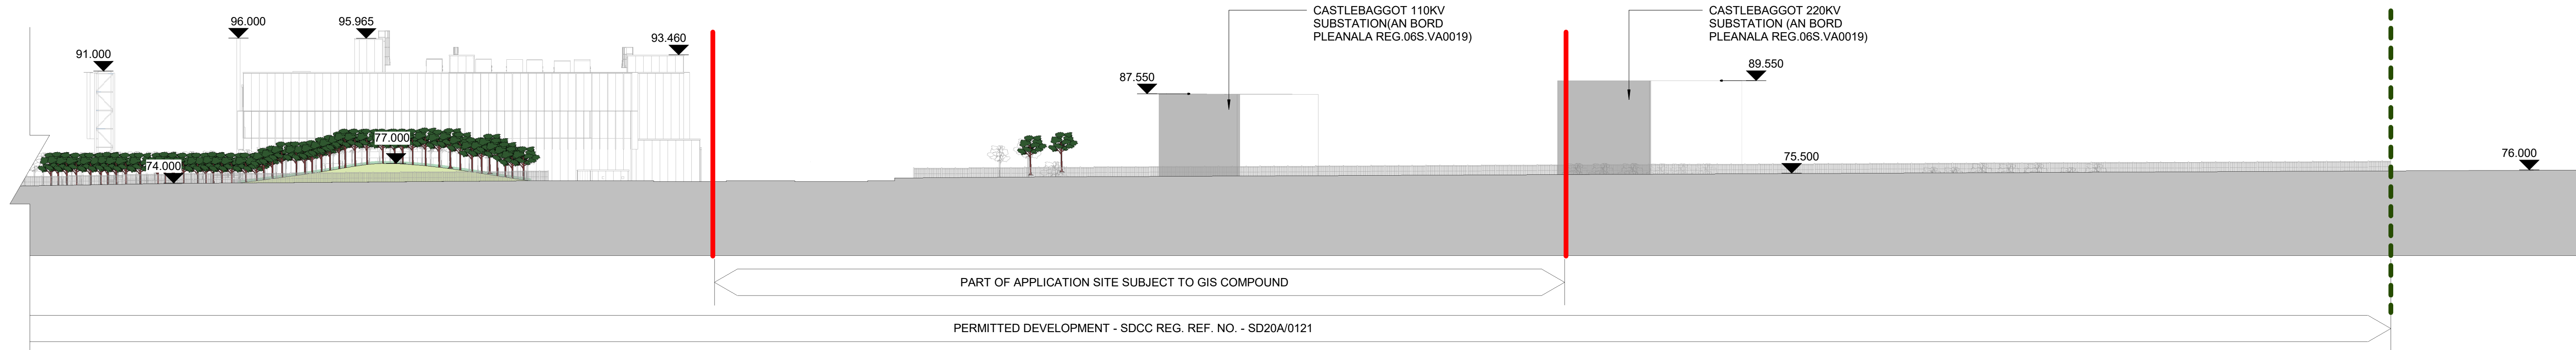

2 **PERMITTED CONTIGUOUS ELEVATION - SOUTH (A)**
1 : 500



3 **PERMITTED CONTIGUOUS ELEVATION - SOUTH (B)**
1 : 500

MAIN CONTRACTOR

PAUL

JOHN PAUL CONSTRUCTION

Dundrum Business Park
Dundrum Rd.
Dublin, D14 E1R9

Tel: +353 (0) 1 215 6100
Mail: info@johnpaul.ie
Web: www.johnpaul.ie

John Paul Construction

ARCHITECT

Henry J Lyons

STRUCTURAL ENGINEER

Clifton Scannell Emerson
Associates


HV Main Contractor

H&MV
ENGINEERING

High Voltage Specialist

LEDGEND

- BOUNDARY OF PERMITTED DEVELOPMENT - SDCC REG. REF. NO. - SD20A/0121
- OUTLINE OF THE SITE OF THIS APPLICATION

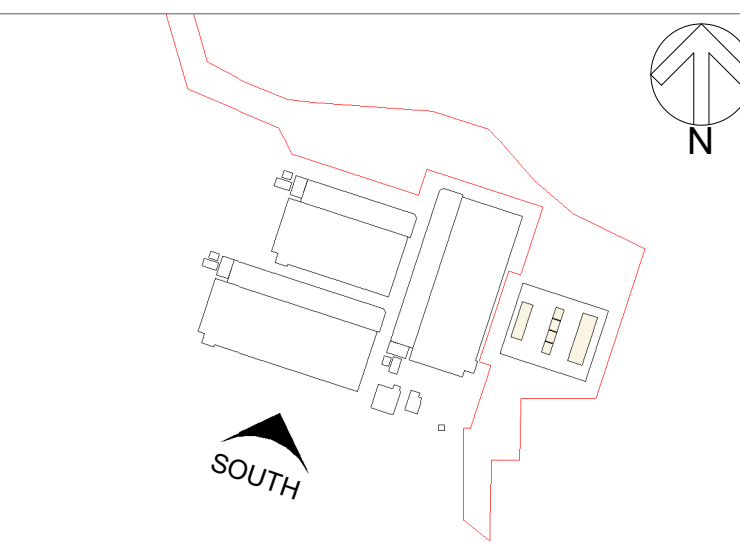

CONTIGUOUS ELEVATION KEY PLAN

NOTES

PROJECT

Clutterland 110 kV GIS Substation

Rev	Dn	Ckd	Description	Date
P04	BK		ISSUED FOR PLANNING	04/11/2020

CONFIDENTIAL INFORMATION: This drawing/document and all design, details, inventions or developments covered or derived thereby are confidential and the exclusive property of the owner (or its affiliates), which reserve all rights in the drawing/document. Copying, reproduction, duplication, or distribution to a third party, in whole or in part, is forbidden unless expressly authorised in writing.

STATUS: PLANNING

Drawn by JB	Checked by BK	Date 06/22/20
Scale (@ A0) As indicated	Project number 950771	

Drawing Title
Permitted - South Contiguous Elevations

Drawing Number	Revision
(Project Code-Originator-Volume-Level-Type-Role-Sheet no.) CLDHV-HJL-00-XX-DR-A-4100	P04