



1 PROPOSED CONTIGUOUS ELEVATION - NORTH OVERALL 1: 1000

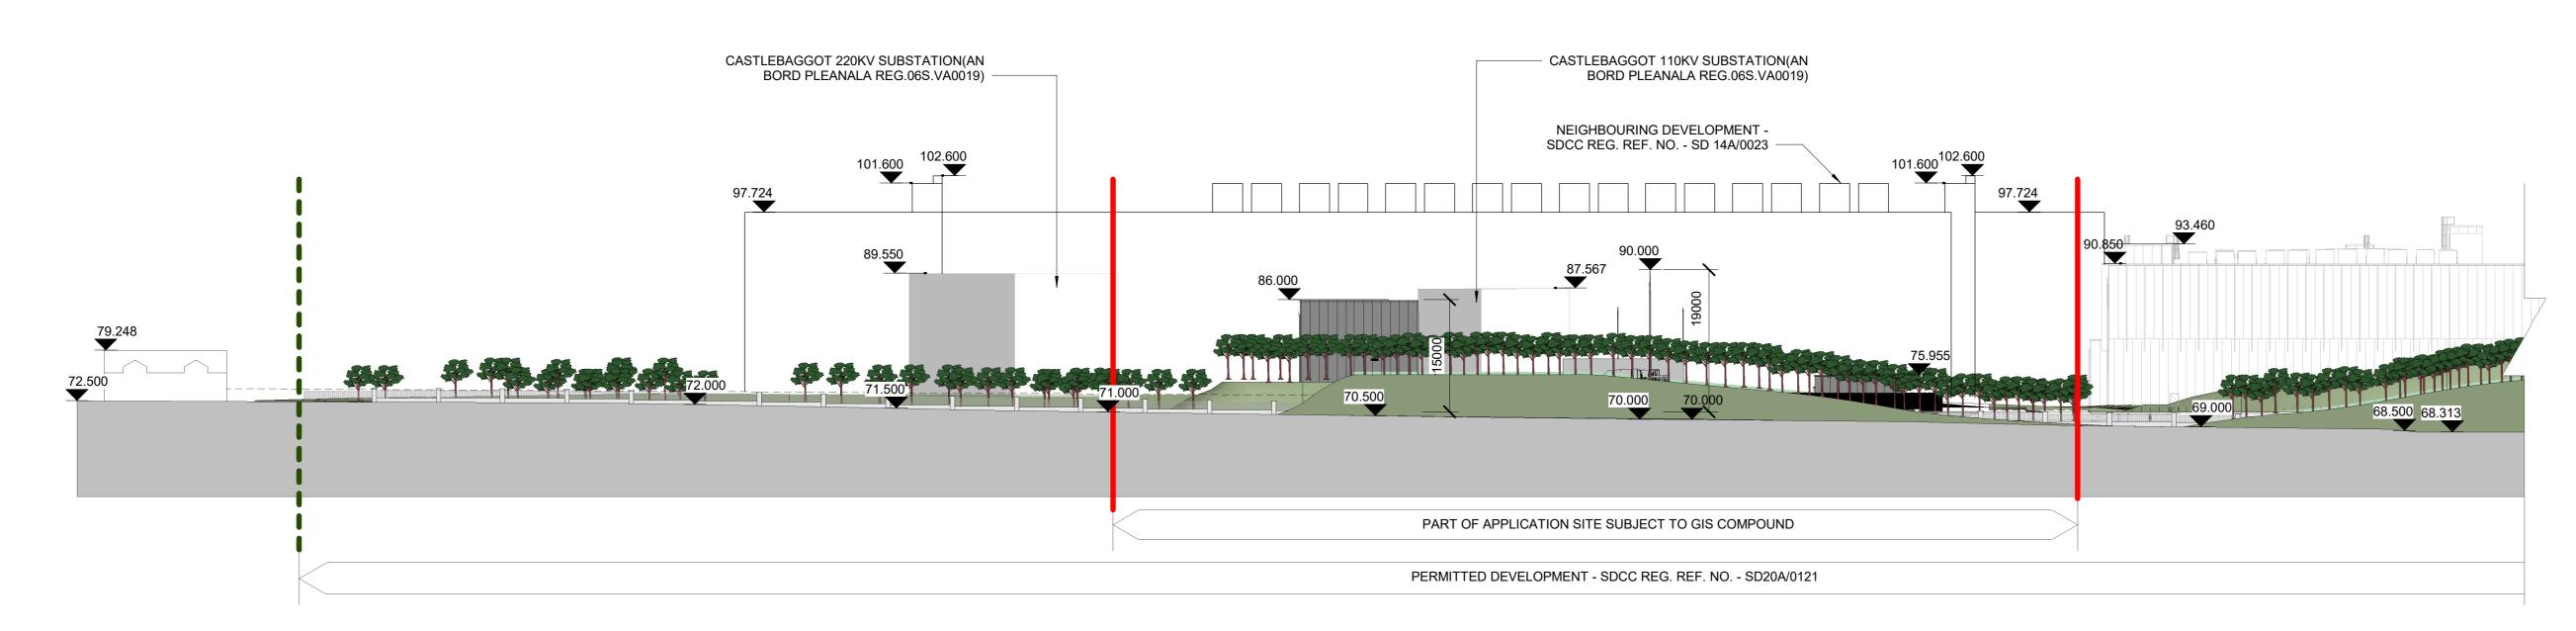

PROPOSED CONTIGUOUS ELEVATION - NORTH (A) 1:500

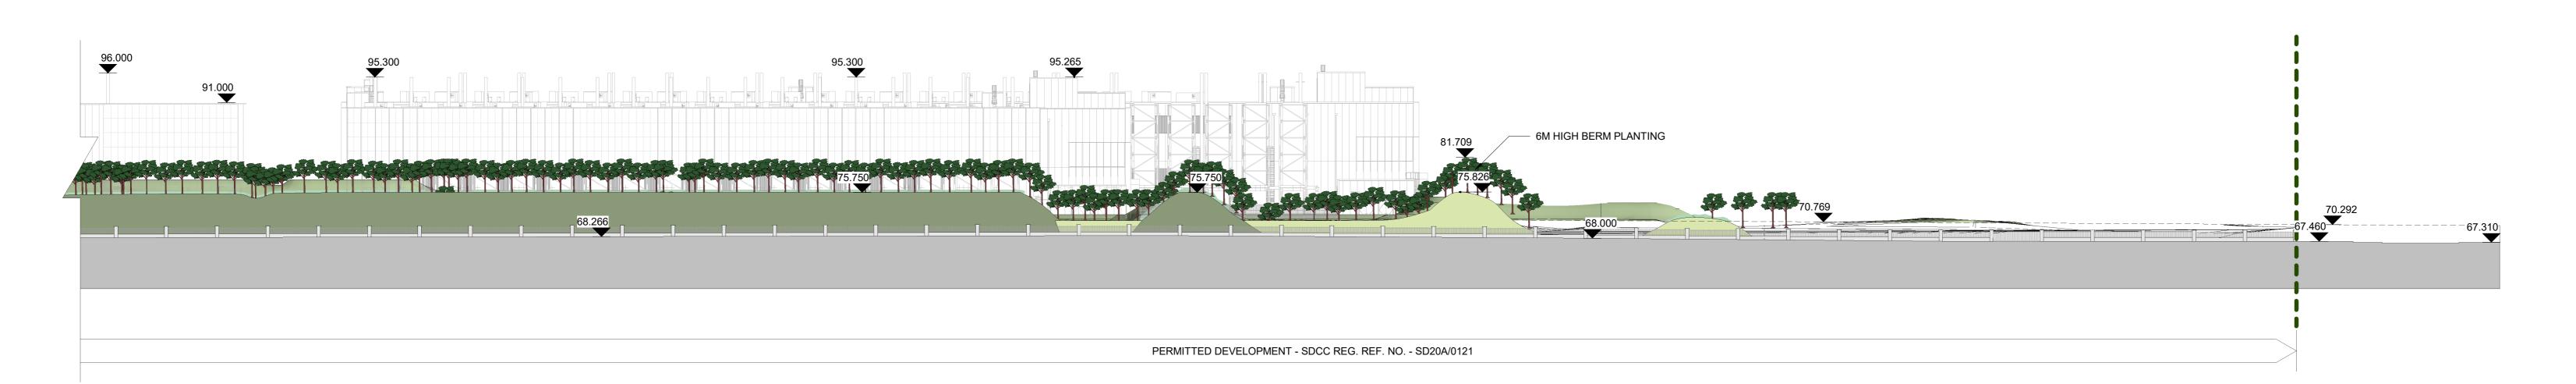

PROPOSED CONTIGUOUS ELEVATION - NORTH (B)
1:500



Henry J Lyons

STRUCTURAL ENGINEER


Clifton Scannell Emerson

Associates

HV Main Contractor



<u>LEDGEND</u>

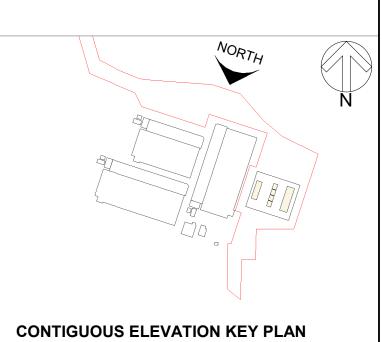

BOUNDARY OF PERMITTED
DEVELOPMENT - SDCC REG. REF. NO. SD20A/0121

OUTLINE OF THE SITE OF THIS
APPLICATION

NOTE

PROJECT

Clutterland 110 kV GIS
Substation

Rev Drn Ckd Description Date

CONFIDENTIAL INFORMATION: This drawing/document and all design, details, inventions or developments covered or derived thereby are confidential

and the exclusive property of the owner (or its affiliates), which reserve all rights in the is drawing/document. Copying, reproduction, duplication, or distribution to a third party, in whole or in part, is forbidden unless expressly authorised in writing

ISSUED FOR 04/11/2020

STATUS: PLANNING

Drawn by JB Checked by Date 06/24/20

Scale (@ A0) Project number 950771

Drawing Title

Proposed North Contiguous Elevations

Drawing Number
(Project Code-Originator-Volume-Level-Type-Role-Sheet no.) Revision

CLDHV-HJL-00-XX-DR-A-4104