



3 **PERMITTED CONTEXTUAL SECTION B-B - OVERALL**
1 : 1000

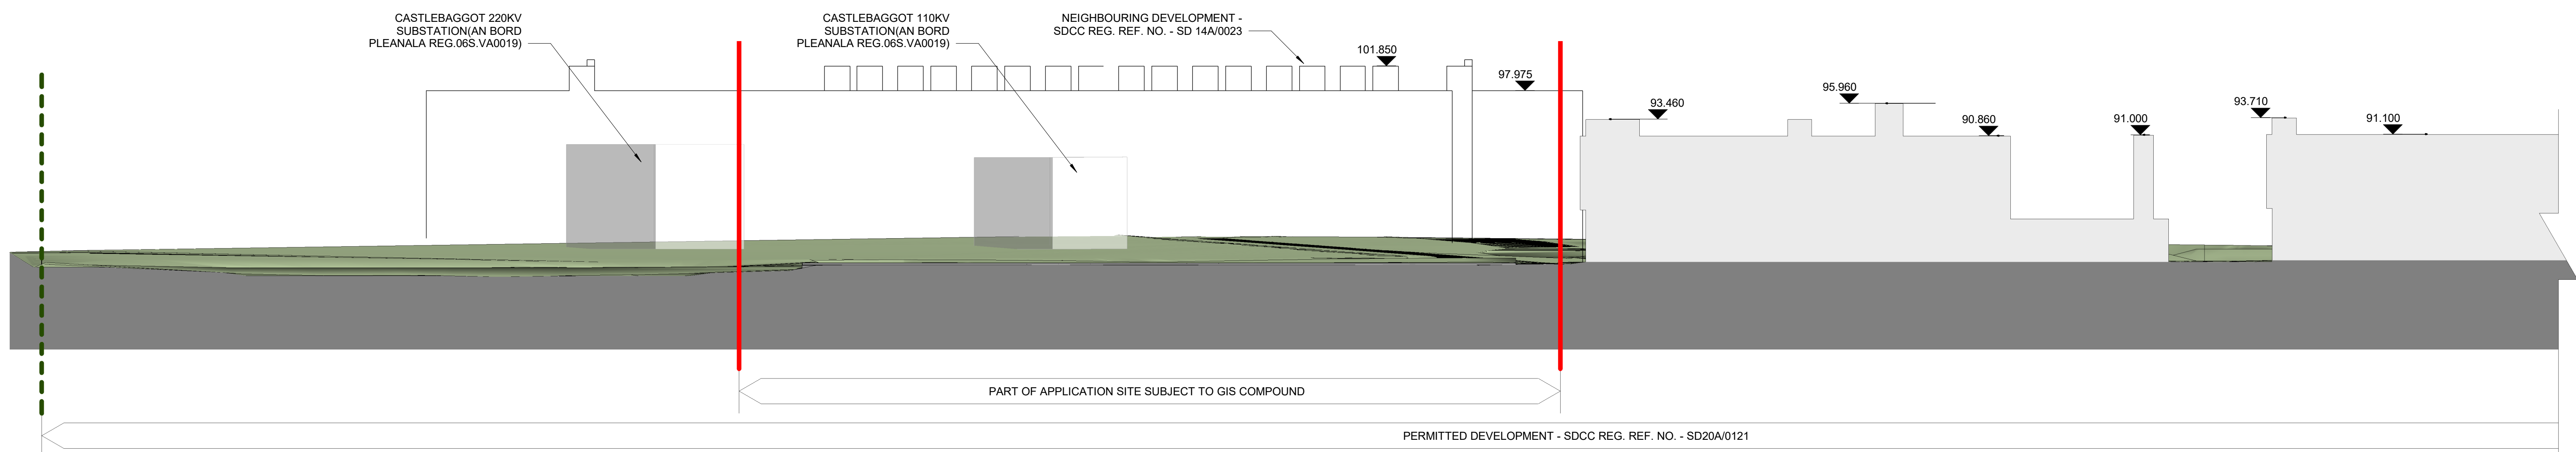


1 **PERMITTED CONTEXTUAL SECTION B-B - PART 01**
1 : 500

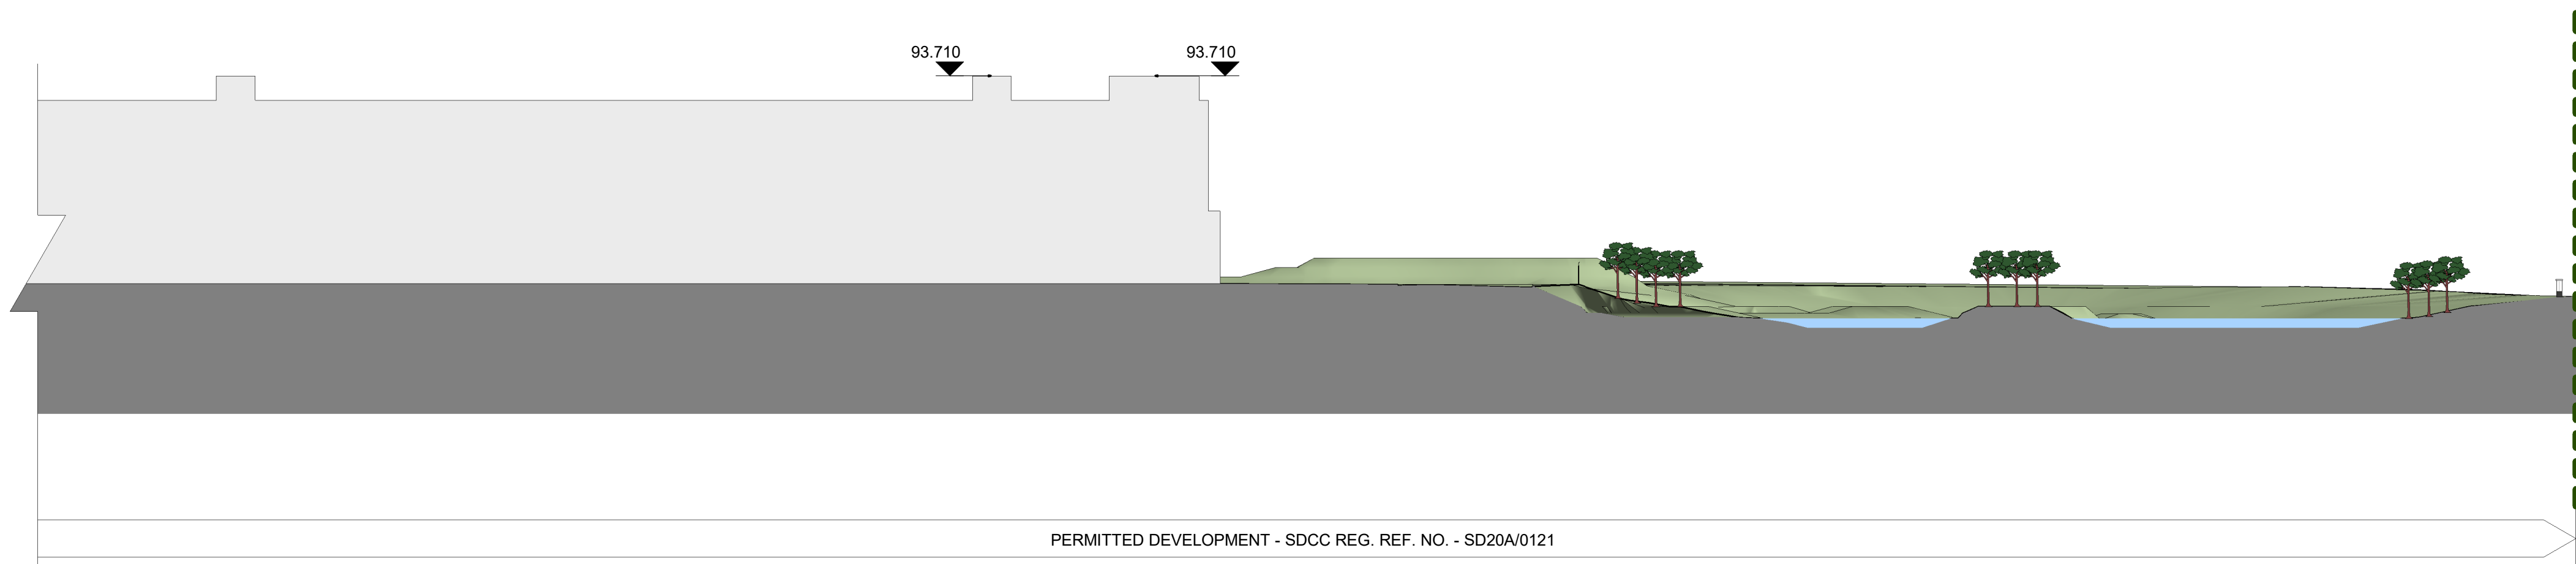

2 **PERMITTED CONTEXTUAL SECTION B-B - PART 02**
1 : 500

MAIN CONTRACTOR




JOHN PAUL CONSTRUCTION
Dundrum Business Park
Dundrum Rd.
Dublin, D14 E1R9
Tel: +353 (0) 1 215 6100
Mail: info@johnpaul.ie
Web: www.johnpaul.ie

John Paul Construction

ARCHITECT

Henry J Lyons

STRUCTURAL ENGINEER




Clifton Scannell Emerson
Associates

HV Main Contractor




H&MV
ENGINEERING
HIGH VOLTAGE SPECIALISTS


LEGEND



BOUNDARY OF PERMITTED DEVELOPMENT - SDCC REG. REF. NO. - SD20A/0121




OUTLINE OF THE SITE OF THIS APPLICATION



SUBJECT TO SEPARATE PLANNING APPLICATION (SDCC REG. SD20A/0121)

SITE SECTIONS KEY PLAN

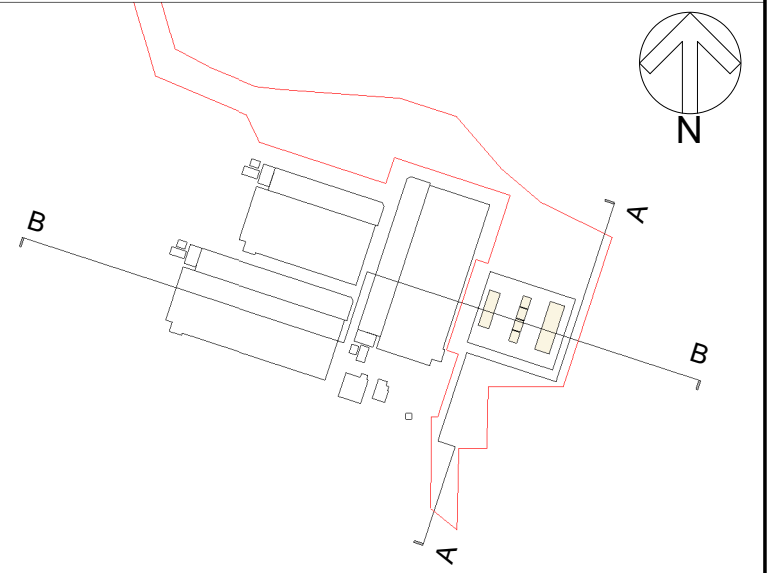

NOTES

PROJECT				
Clutterland 110 kV GIS Substation				
Rev	Dwn	Ckd	Description	Date
P04	BK		ISSUED FOR PLANNING	04/11/2020

CONFIDENTIAL INFORMATION: This drawing/document and all design, details, inventions or developments covered or derived thereby are confidential and the exclusive property of the owner (or its affiliates), which reserve all rights in this drawing/document. Copying, reproduction, duplication, or distribution to a third party, in whole or in part, is forbidden unless expressly authorized in writing.

STATUS: PLANNING		
Drawn by JB	Checked by BK	Date 06/09/20
Scale (@ A0) As indicated	Project number 950771	
Drawing Title Site Section B-B - Permitted		

Drawing Number	Revision
(Project Code-Originator-Volume-Level-Type-Role-Sheet no.) CLDHV-HJL-00-XX-DR-A-5200	P04