



3 **PROPOSED CONTEXTUAL SECTION B-B - OVERALL**  
1 : 1000

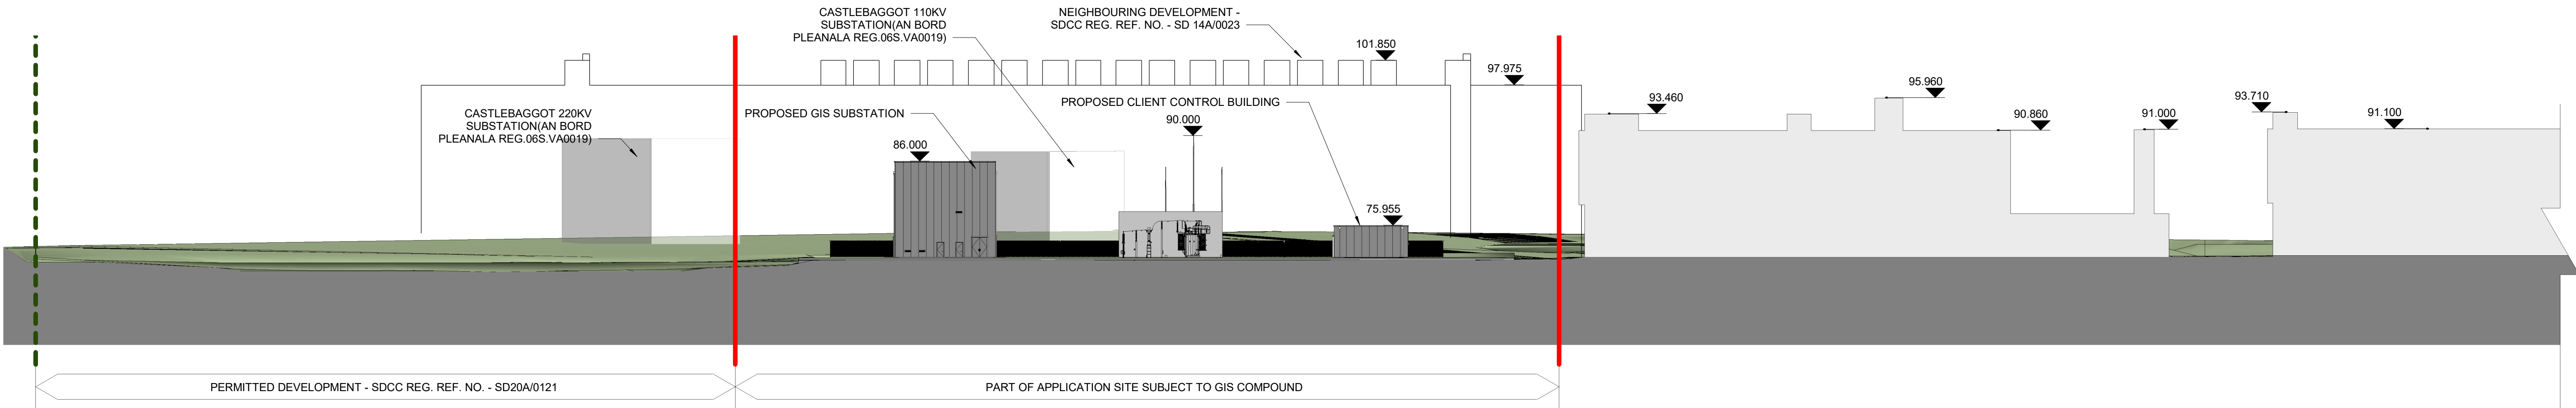

1 **PROPOSED CONTEXTUAL SECTION B-B - PART 01**  
1 : 500

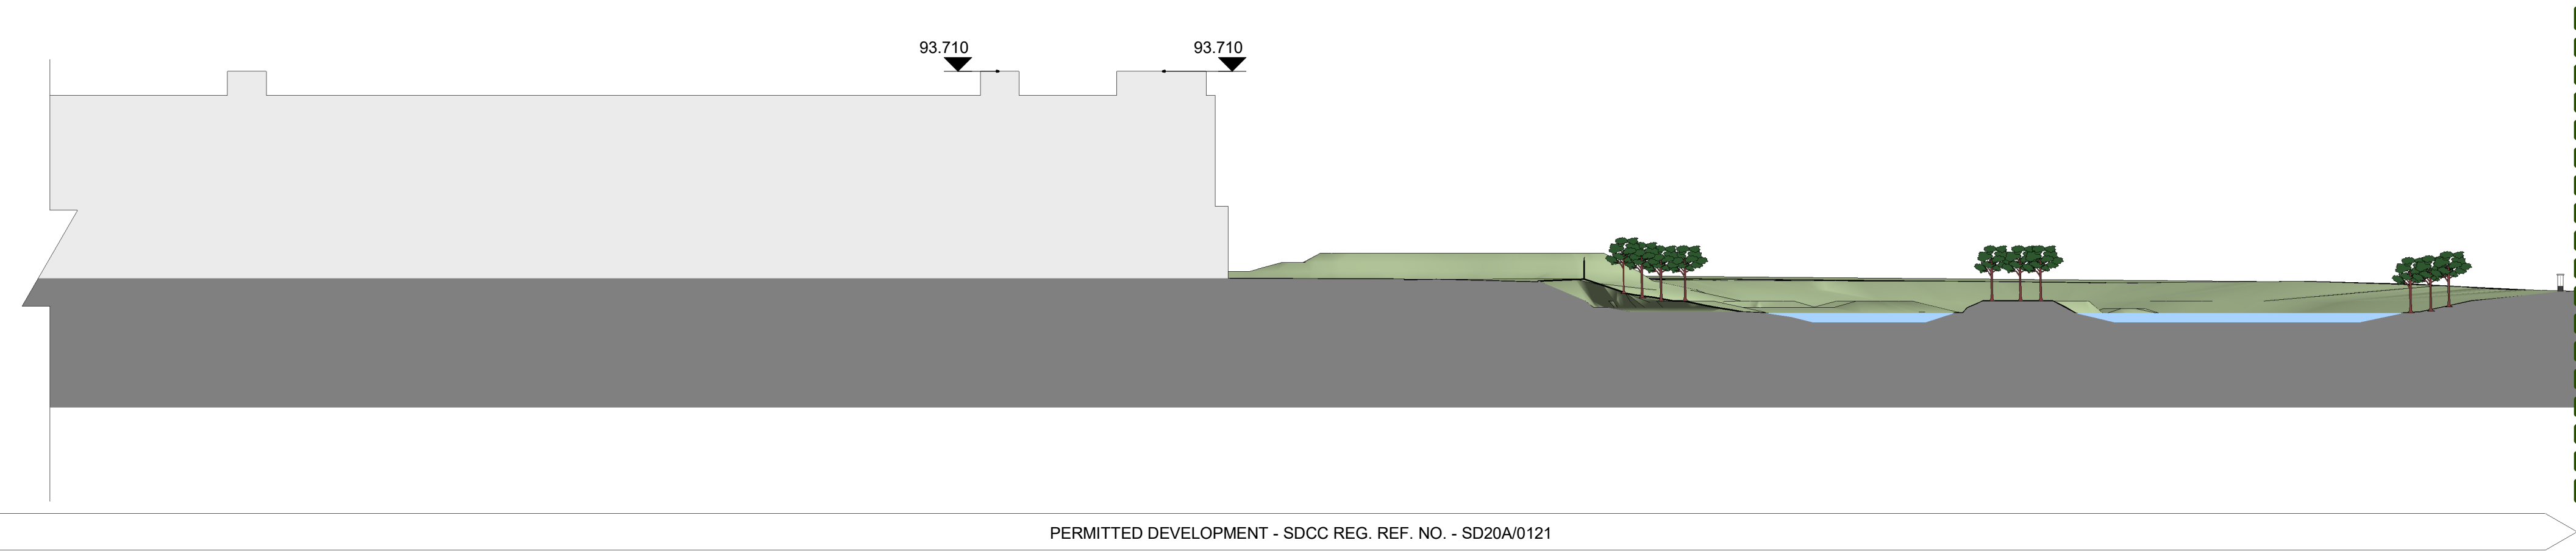

2 **PROPOSED CONTEXTUAL SECTION B-B - PART 02**  
1 : 500

MAIN CONTRACTOR



ARCHITECT

Henry J Lyons


STRUCTURAL ENGINEER



HV Main Contractor



LEDGEND

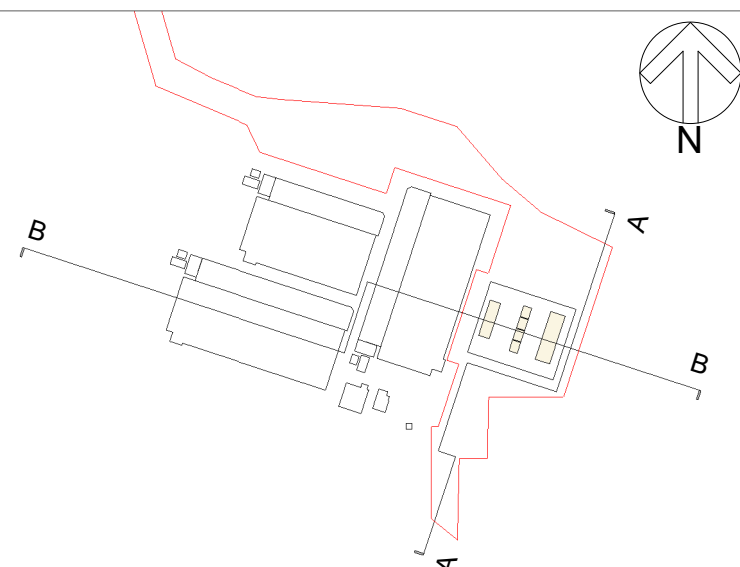

LEGEND:

- BOUNDARY OF PERMITTED DEVELOPMENT - SDCC REG. REF. NO. - SD20A/0121
- OUTLINE OF THE SITE OF THIS APPLICATION
- SUBJECT TO SEPARATE PLANNING APPLICATION (SDCC REG. SD20A/0121)

NOTES

PROJECT

Clutterland 110 kV GIS Substation

Rev	Drn	Ckd	Description	Date
P04	BK		ISSUED FOR PLANNING	04/11/2020

CONFIDENTIAL INFORMATION: This drawing/document and all design, details, inventions or developments covered or derived thereby are confidential and the exclusive property of the owner (or its affiliates), which reserve all rights in this drawing/document. Copying, reproduction, duplication, or distribution to a third party, in whole or in part, is forbidden unless expressly authorized in writing.

STATUS: PLANNING

Drawn by JB	Checked by BK	Date 06/24/20
Scale (@ A0) As indicated	Project number 950771	

Drawing Title  
Site Section B-B - Proposed

Drawing Number (Project Code-Originator-Volume-Level-Type-Role-Sheet no.)	Revision
CLDHV-HJL-00-XX-DR-A-5201	P04