

MAIN CONTRACTOR



**JOHN PAUL CONSTRUCTION**  
 Dundrum Business Park  
 Dundrum rd,  
 Dublin, D14 E1R9  
 Tel: +353 (0) 1 215 6100  
 Mail: info@johnpaul.ie  
 Web: www.johnpaul.ie

John Paul Construction

ARCHITECT

**Henry J Lyons**

STRUCTURAL ENGINEER



HV Main Contractor



LEGEND / NOTES:

- 2.1 TRAPEZOIDAL METAL CLADDING PANEL SYSTEM TO SELECTED COLOUR
- 2.2 PPC ALUMINIUM PARAPET CAPPING
- 2.4 EXTERNAL GRADE STEEL DOORS POWDER COATED TO SELECTED COLOUR
- 2.6 SWD-001 - PPC ALUMINIUM RAINWATER PIPEWORK

PROJECT

**Clutterland 110 kV GIS Substation**

Rev	Drn	Ckd	Description	Date
P03		BK	ISSUED FOR PLANNING	04/11/2020

CONFIDENTIAL INFORMATION: This drawing/document and all design, details, inventions or developments covered or derived thereby are confidential and the exclusive property of the owner (or its affiliates), which reserve all rights in the is drawing/document. Copying, reproduction, duplication, or distribution to a third party, in whole or in part, is forbidden unless expressly authorised in writing


STATUS: PLANNING

Drawn by Author	Checked by Checker	Date 06/23/20
--------------------	-----------------------	------------------


Scale (@ A1) 1 : 100	Project number 950771
-------------------------	--------------------------

Drawing Title  
**CCB Elevation Drawings**


Drawing Number (Project Code-Originator-Volume-Level-Type-Role-Sheet no.) CLDHV-HJL-01-ZZ-DR-A-4000	Revision <b>P03</b>
---	------------------------

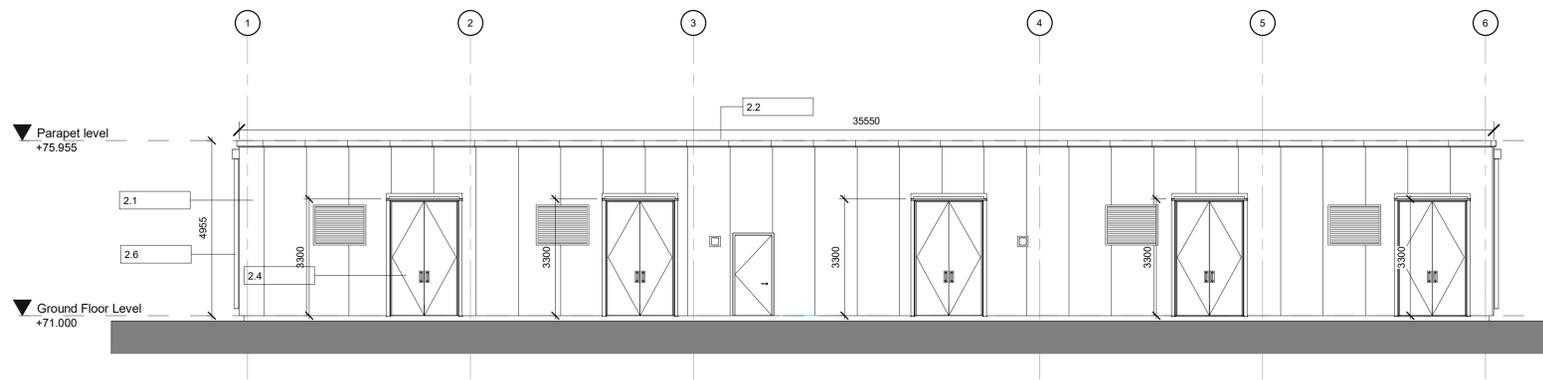


**2 GA - ELEVATION - EAST 1.100**  
1 : 100

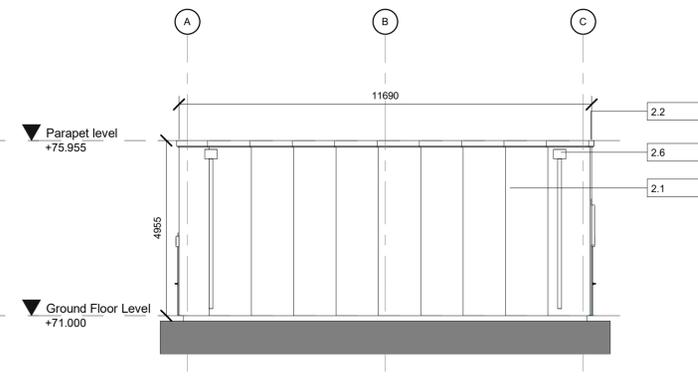

**1 GA - ELEVATION - NORTH 1.100**  
1 : 100

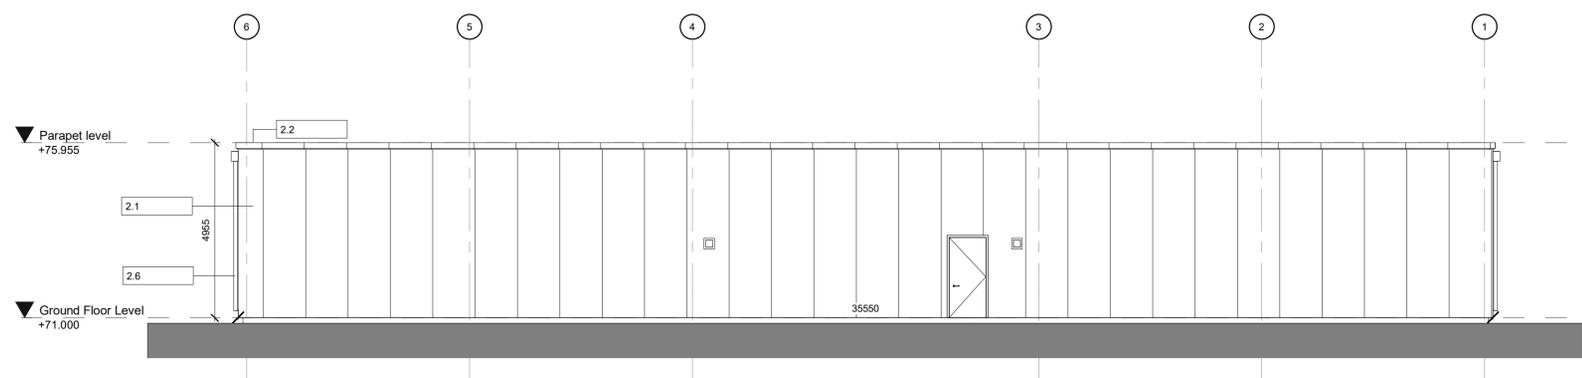

**3 GA - ELEVATION - WEST 1.100**  
1 : 100

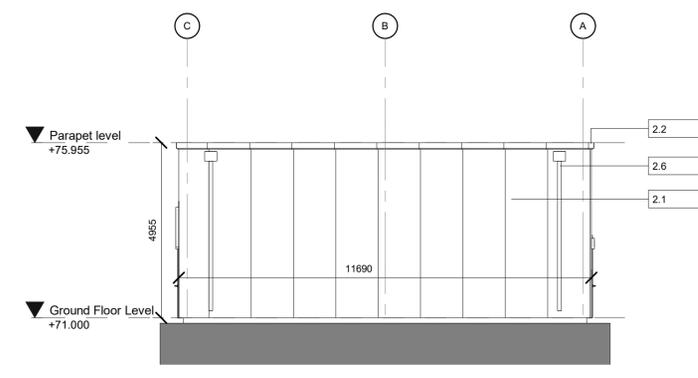

**4 GA - ELEVATION - SOUTH 1.100**  
1 : 100