


2 **Section 4**  
1 : 200

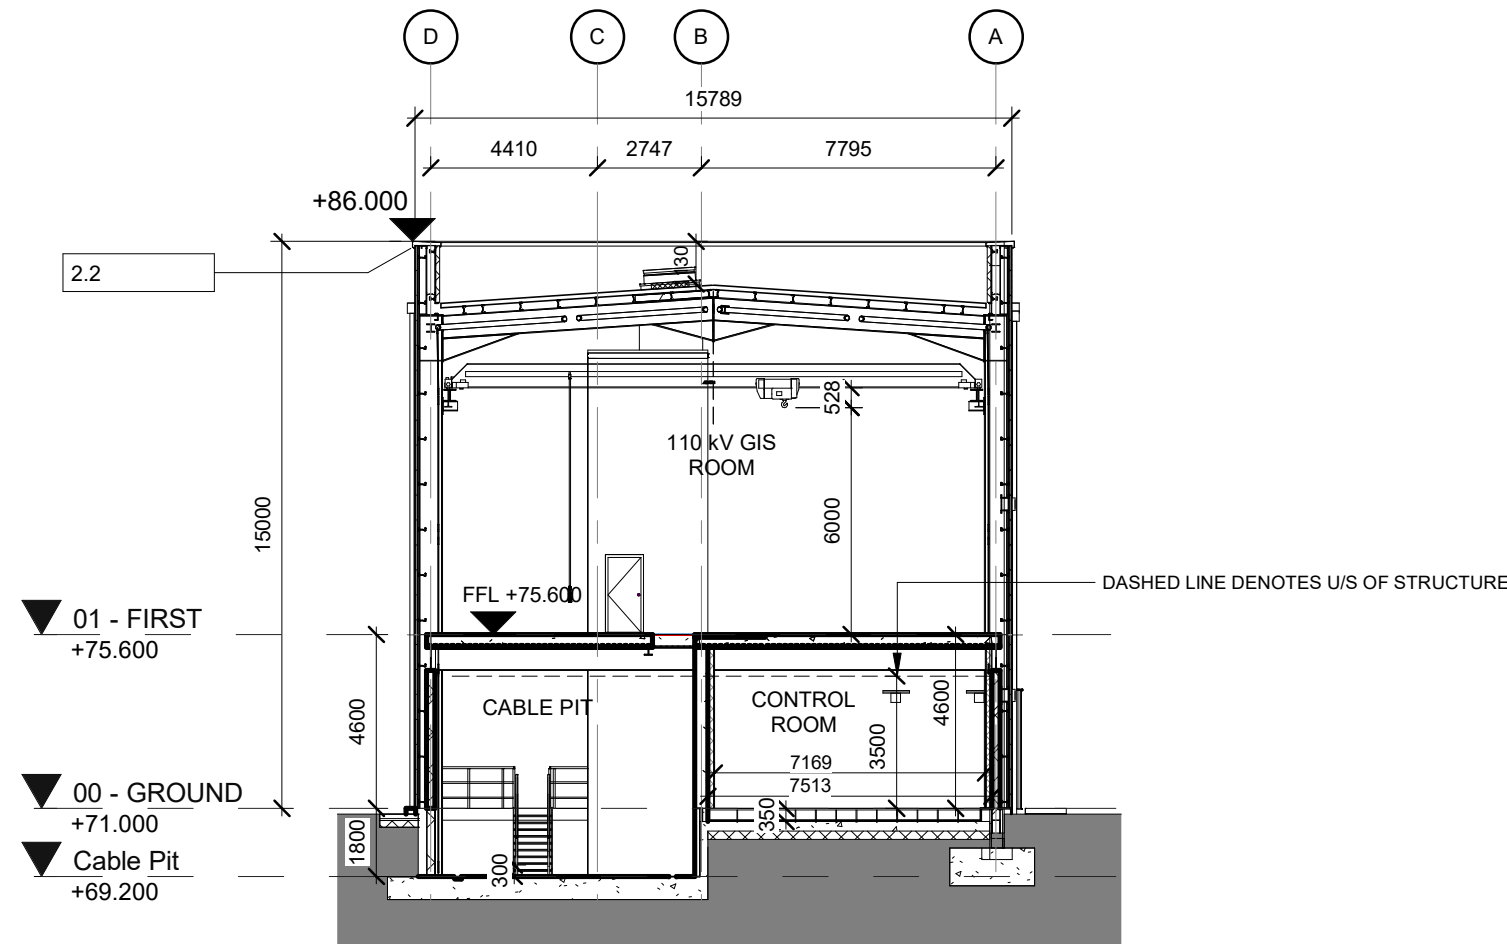

1 **Section 1**  
1 : 200

MAIN CONTRACTOR




JOHN PAUL CONSTRUCTION  
Dundrum Business Park  
Dundrum rd,  
Dublin, D14 E1R9  
Tel: +353 (0) 1 215 6100  
Mail: info@johnpaul.ie  
Web: www.johnpaul.ie

John Paul Construction


ARCHITECT

Henry J Lyons

STRUCTURAL ENGINEER

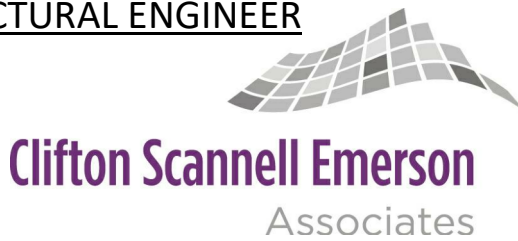

HV Main Contractor

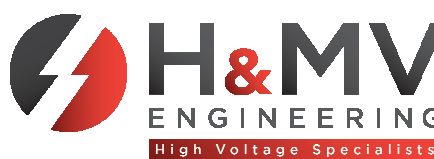

LEGEND / NOTES:

- 2.1 TRAPEZOIDAL METAL CLADDING PANEL SYSTEM TO SELECTED COLOUR  
2.2 PPC ALUMINIUM PARAPET CAPPING

PROJECT

Clutterland 110 kV GIS  
Substation

Rev	Drn	Ckd	Description	Date
P05	BK		ISSUED FOR PLANNING	04/11/2020

CONFIDENTIAL INFORMATION: This drawing/document and all design, details, inventions or developments covered or derived thereby are confidential and the exclusive property of the owner (or its affiliates), which reserve all rights in the is drawing/document. Copying, reproduction, duplication, or distribution to a third party, in whole or in part, is forbidden unless expressly authorised in writing

STATUS: PLANNING

Drawn by Author	Checked by Checker	Date 06/22/20
--------------------	-----------------------	------------------

Scale (@ A1) 1 : 200	Project number 950771
-------------------------	--------------------------

Drawing Title  
Proposed GIS Building Sections

Drawing Number (Project Code-Originator-Volume-Level-Type-Role-Sheet no.) CLDHV-HJL-02-XX-DR-A-5000	Revision P05
---	-----------------