



PLAN

SCALE: 1:250

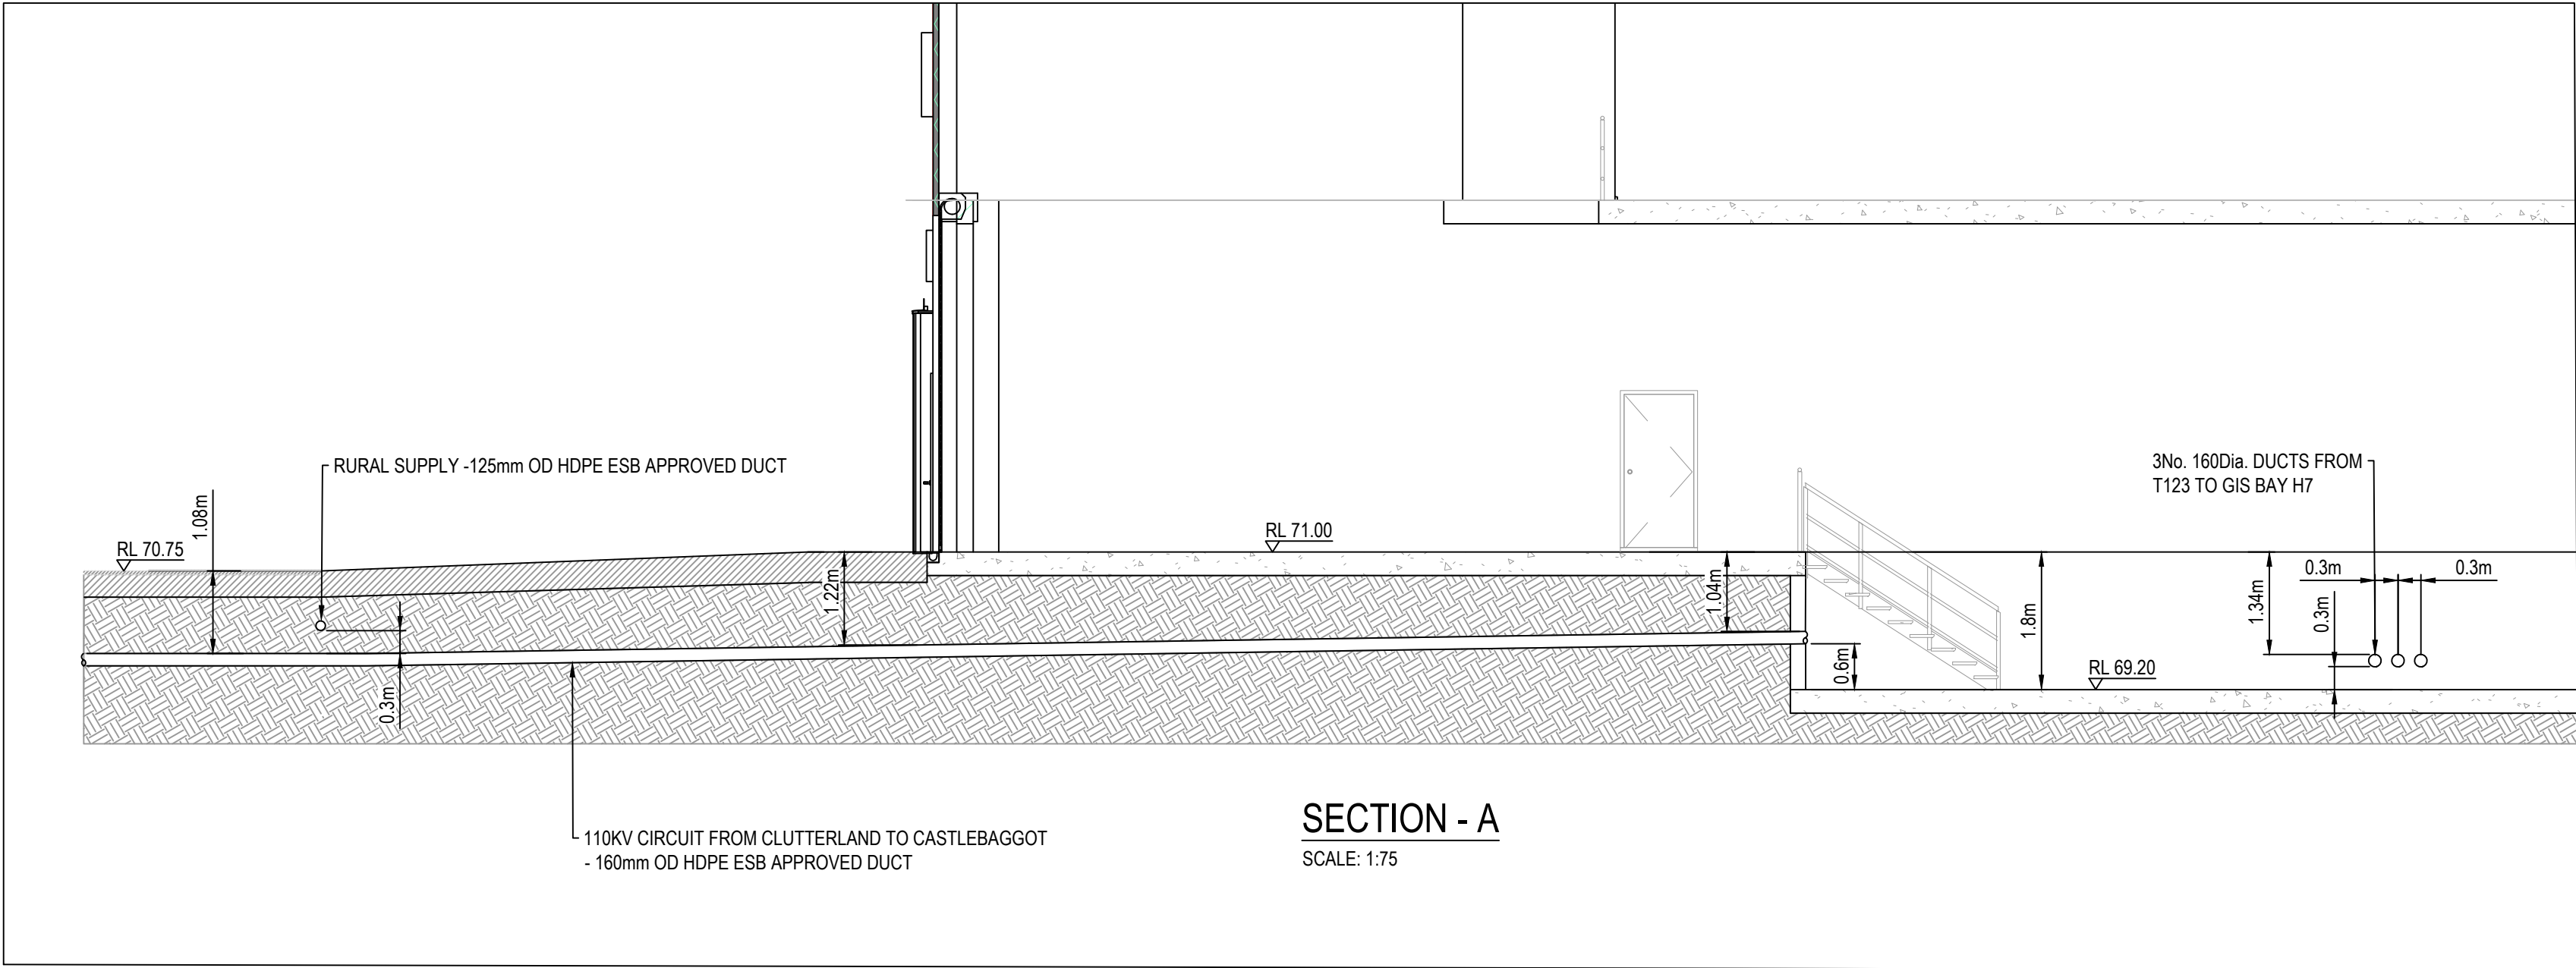

SECTION - A

SCALE: 1:75

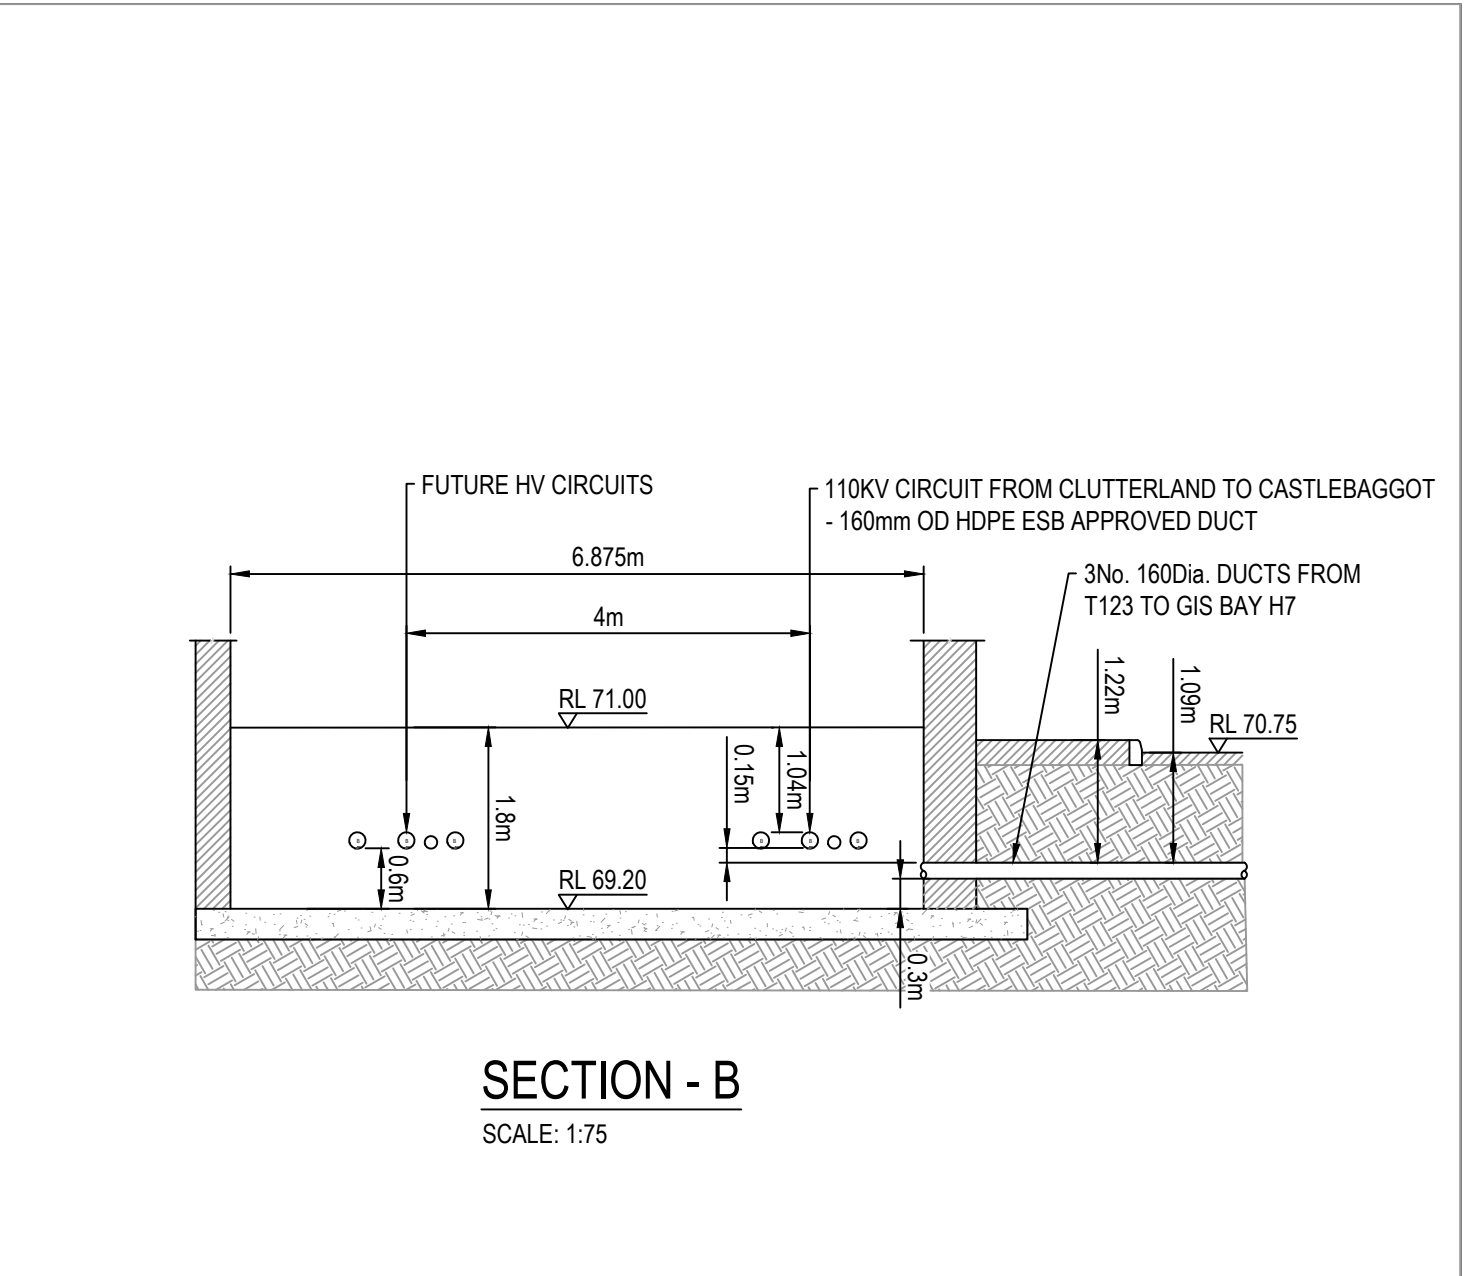

SECTION - B

SCALE: 1:75

MAIN CONTRACTOR



JOHN PAUL CONSTRUCTION

Dundrum Business Park
Dundrum rd,
Dublin, D14 E1R9


Tel: +353 (0) 1 215 6100
Mail: info@johnpaul.ie
Web: www.johnpaul.ie

John Paul Construction

ARCHITECT

Henry J Lyons

STRUCTURAL ENGINEER

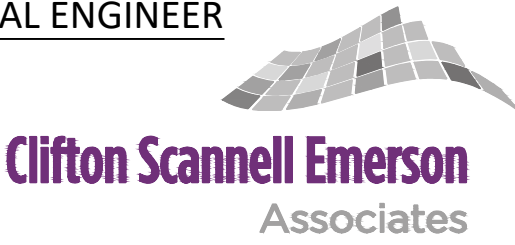

HV Main Contractor



LEGEND

- PLANNING BOUNDARY
- BOUNDARY OF PERMITTED DEVELOPMENT
- PROPOSED 110KV CLUTTERLAND TO KILMAHUR GRID CONNECTION
- PROPOSED 110KV CLUTTERLAND TO KILMAHUR GRID CONNECTION - DIRECT LAID
- PROPOSED 110KV CLUTTERLAND H4 TO CASTLEBAGGOT H16 GRID CONNECTION
- PROPOSED FUTURE 110KV DUCTING
- PROPOSED 20KV MV CIRCUIT FOR RURAL SUPPLY
- EXISTING 110KV CABLE TO BE LIFTED & RE-LAID
- PROPOSED HV CIRCUIT TO TRANSFORMERS
- PROPOSED HDD UNDER NANGOR ROAD
- PROPOSED COMMS CABLES
- EXISTING 110KV HV UNDERGROUND CIRCUITS

NOTES:

- FOR BUILDING LAYOUTS, ELEVATIONS & SECTIONS REFER TO ARCHITECTURAL DRAWINGS

PROJECT

CLUTTERLAND
110KV GIS SUBSTATION

Rev	Drn	Ckd	Description	Date
P03	DW	HF	PLANNING	04/11/20
---	---	---	---	---

CONFIDENTIAL INFORMATION: This drawing/document and all design, details, inventions or development covered or derived thereby are confidential and the exclusive property of the owner (or its affiliates) which reserve all rights in the drawing / document. Copying, reproduction, duplication, or distribution to a third party, in whole or in part, is forbidden unless expressly authorized in writing

STATUS : PLANNING

Drawn by Author DW	Checked by Checker KC	Date SEP 2020
AS INDICATED @ A1)	Project number 20_055	

Drawing Title
PROPOSED DUCTING
SECTIONS

Drawing Number (Project Code-Originator-Volume-Level-Type-Role-Sheet no.)	Revision
CLDHV-CSE-00-XX-DR-C-2135	P03