

MAIN CONTRACTOR




JOHN PAUL CONSTRUCTION  
Dundrum Business Park  
Dundrum rd,  
Dublin, D14 E1R9  
Tel: +353 (0) 1 215 6100  
Mail: info@johnpaul.ie  
Web: www.johnpaul.ie

ARCHITECT

Henry J Lyons

STRUCTURAL ENGINEER

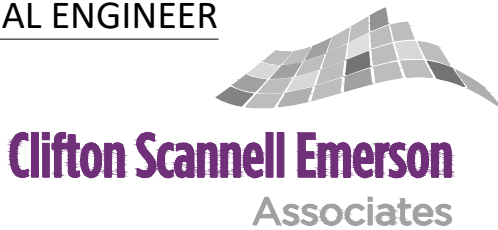

HV Main Contractor



LEGEND

NOTES

General Notes

PROJECT

CLUTTERLAND  
110KV GIS SUBSTATION

Rev	Drn	Ckd	Description	Date
P04	DW	HF	PLANNING	04/11/20
----	----	----	----	----
----	----	----	----	----

CONFIDENTIAL INFORMATION: This drawing/document and all design, details, inventions or development covered or derived thereby are confidential and the exclusive property of the owner (or its affiliates) which reserve all rights in the drawing / document. Copying, reproduction, duplication, or distribution to a third party, in whole or in part, is forbidden unless expressly authorized in writing


STATUS : PLANNING

Drawn by Author DW	Checked by Checker HF	Date JULY 2020
-----------------------	--------------------------	-------------------


AS INDICATED (@ A1)	Project number 20_055
---------------------	--------------------------

Drawing Title  
TYPICAL REINSTATEMENT DETAILS  
SHEET 1


Drawing Number (Project Code-Originator-Volume-Level-Type-Role-Sheet no.) CLDHV-CSE-00-XX-DR-C-2140	Revision P04
---	-----------------

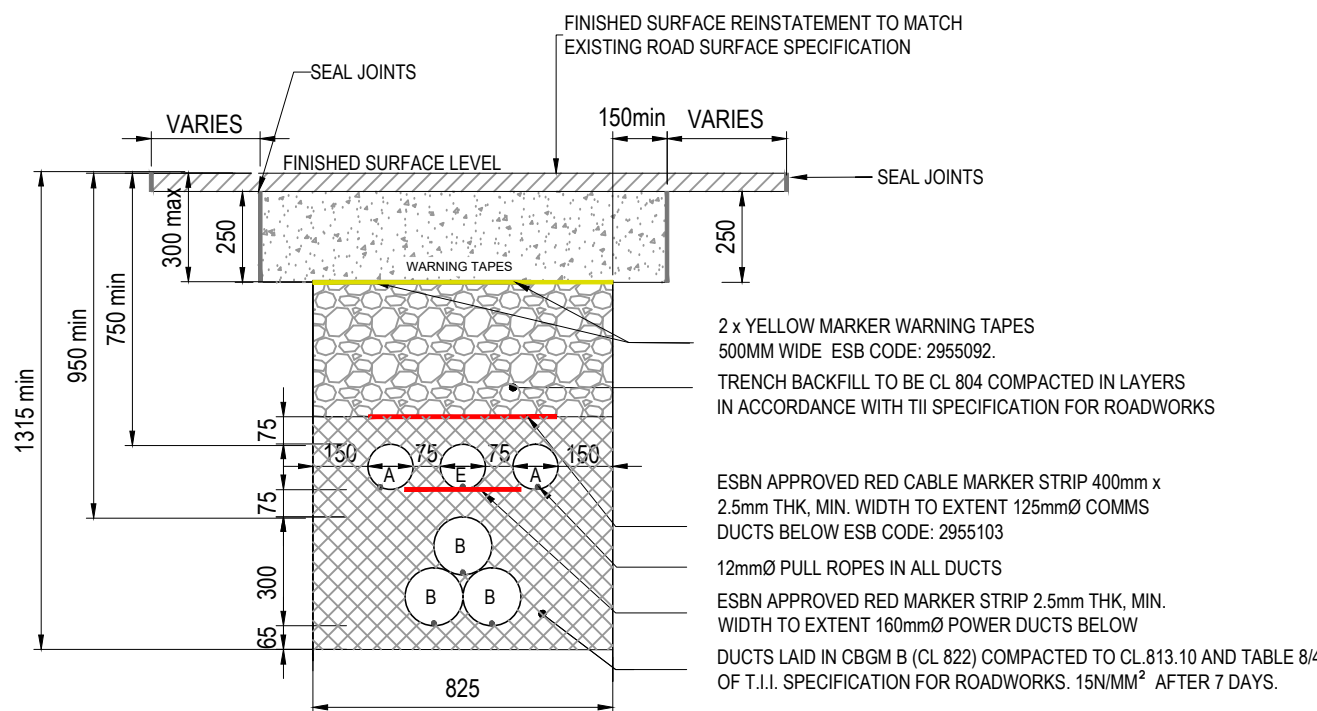

CARRIAGEWAY REINSTATEMENT  
TRENCH FOR 160mm DUCTS IN TREFOIL  
SCALE 1:20

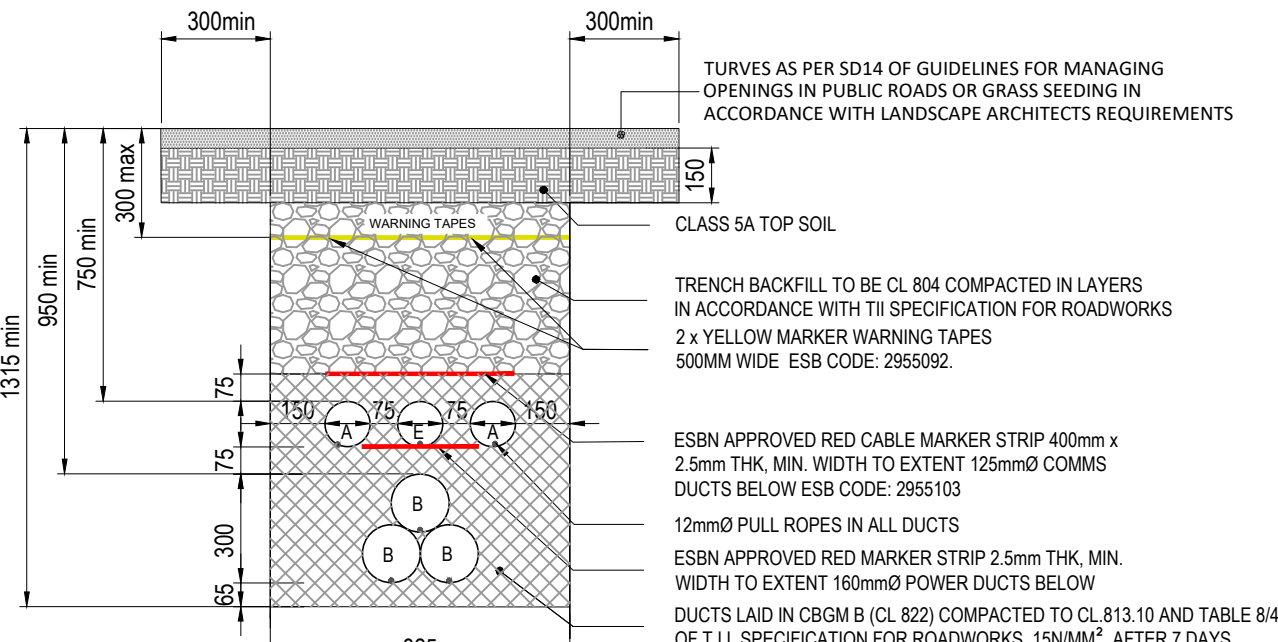

GRASS REINSTATEMENT  
TRENCH FOR 160mm DUCTS IN TREFOIL  
SCALE 1:20

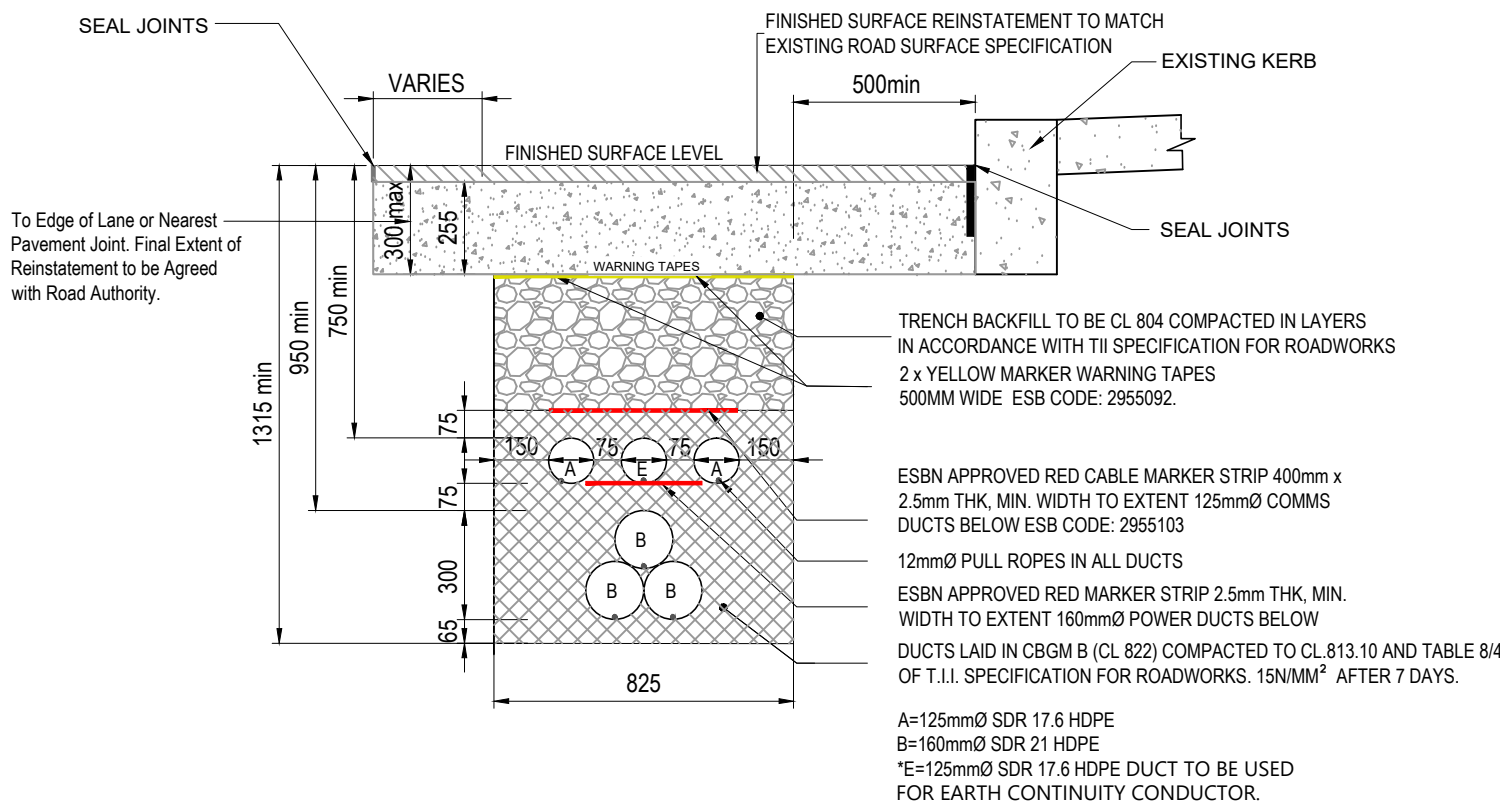

ADJACENT TO KERB  
TRENCH FOR 160mm DUCTS IN TREFOIL  
SCALE 1:20