


permitted contextual east-north elevation (part a)

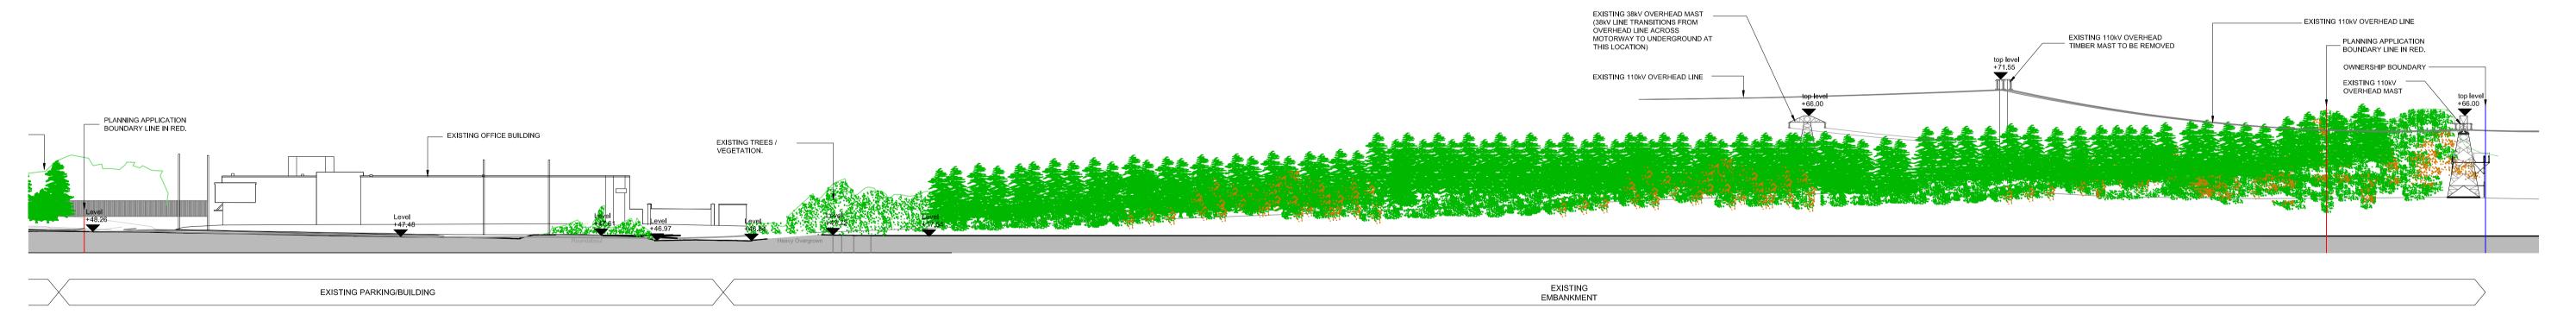

permitted contextual east-north elevation (part b)

DEDMISSION COANTED LINDED

Check all dimensions on site. Do not rely on scaled	LEGEND:		Rev Date Description	Drwn Ch	nkd Rev Date Description	Drwn Chkd	Architecture + Interior Design + Masterplanning + Project Managem	Client: CAP DEVELOPMENTS LLC	
Do not rely on scaled dimensions. This drawing must be read in conjunction with all	SITE SUBJECT TO PLANNING APPLICATION.				P02 13.10.20 ISSUED FOR SUBMISSION	ML IOK	Architecture + Interior Design + Masterplanning + Project Managerii	Project: OLDBRIDGE 110kV SUBSTATION	Job No.:
be read in conjunction with all relevant contract documents.									2020.2
	LANDS IN THE OWNERSHIP OF THE							Drawing: PERMITTED CONTEXTUAL	Sheet: A
This describes in the second of	APPLICANT / LANDOWNER.							EAST-NORTH ELEVATION	Scale: varie
This drawing is the property of Michael Collins Associates Ltd.		N Or					4 Hanover Wh	rf, Stage: PLANNING	Status Code:
(trading as MCA Architects). The drawing shall not be							4 Hanover Wh Asgard Road, Dublin Ireland. D02 H2	2, 99 Status: FOR SUBMISSION	S5
copied, reproduced or otherwise used without the							1000 1 01000	6 Drawlng:	
consent of Michael Collins Associates Ltd.		KEY PLAN					ARCHITECTS info@mce www.mci	CAP - MCA - 00 - XX- DF	₹-A-1044