


permitted site section 1-1 (part a)



permitted site section 1-1 (part b)

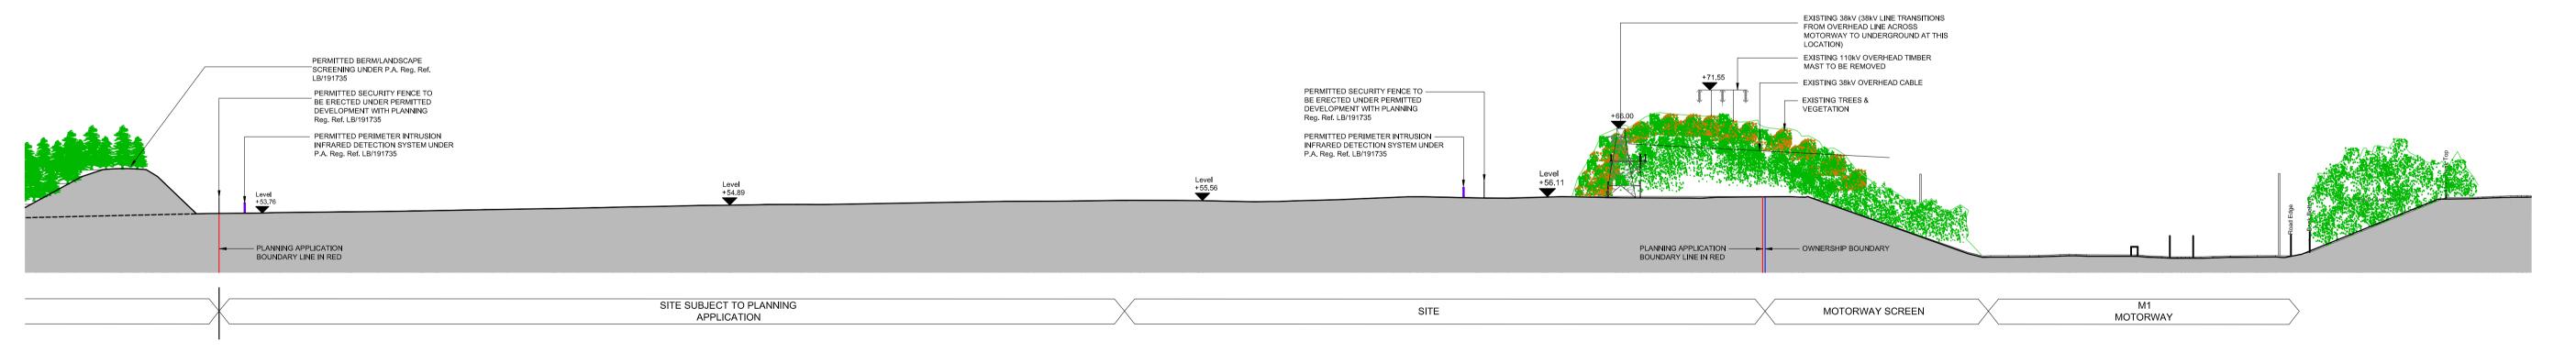