



01 overall permitted site section 2-2
scale 1:1000

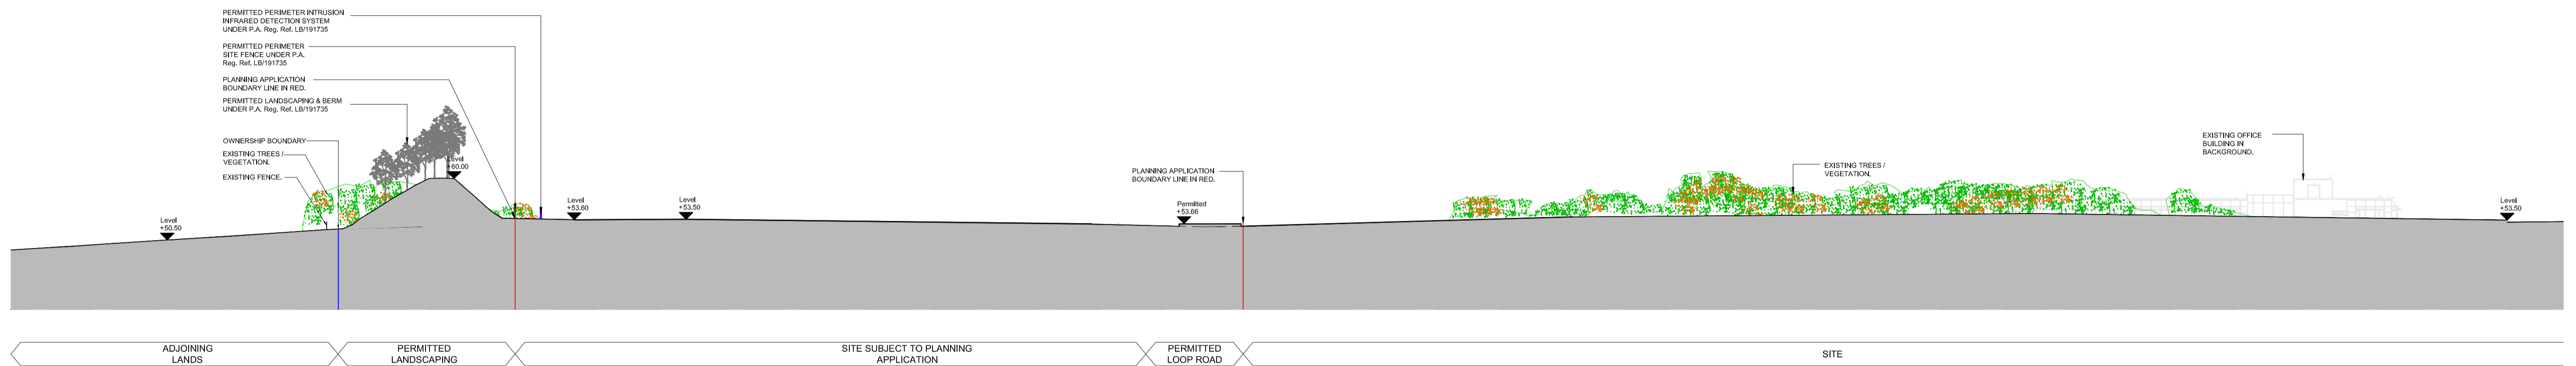

02 permitted site section 2-2 (part a)
scale 1:500

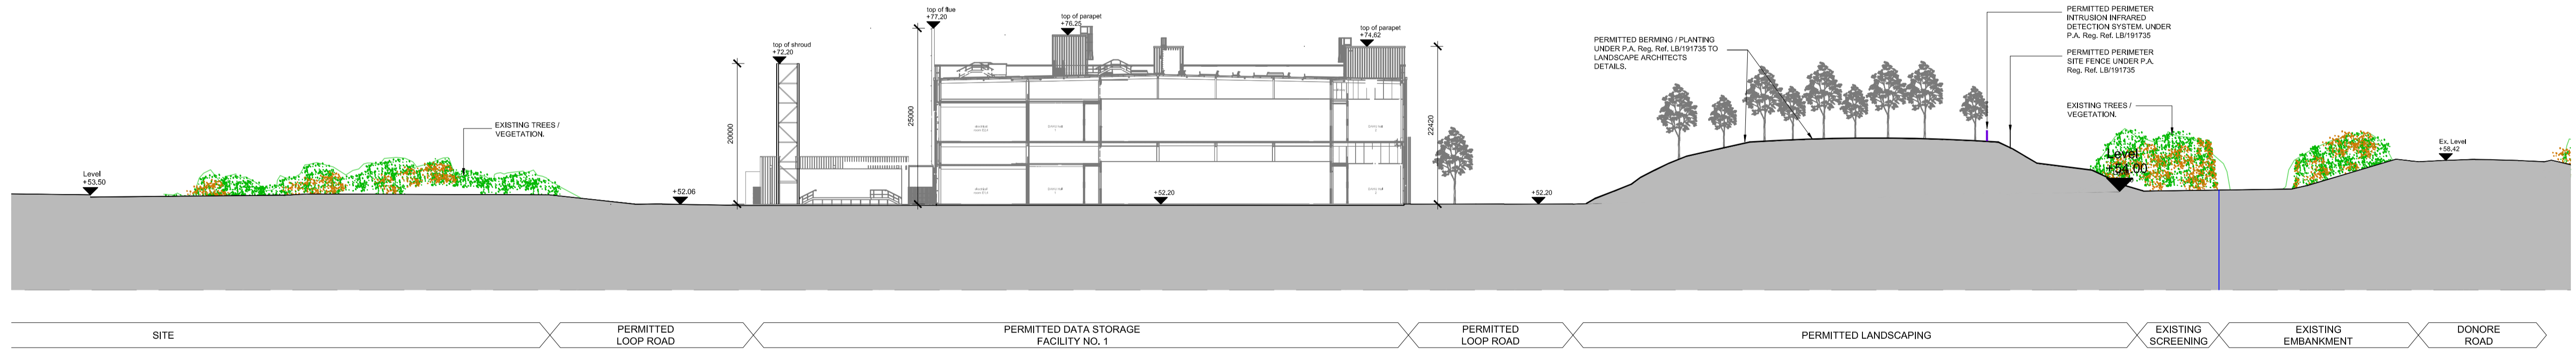


03 permitted site section 2-2 (part b)
scale 1:500

NOTES:

Check all dimensions on site. Do not rely on scaled dimensions. This drawing must be read in conjunction with all relevant contract documents.

This drawing is the property of Michael Collins Associates Ltd. (trading as MCA Architects). The drawing shall not be copied, reproduced or otherwise used without the consent of Michael Collins Associates Ltd.

- LEGEND:**
- SITE SUBJECT TO PLANNING APPLICATION.
 - LANDS IN THE OWNERSHIP OF THE APPLICANT / LANDOWNER.

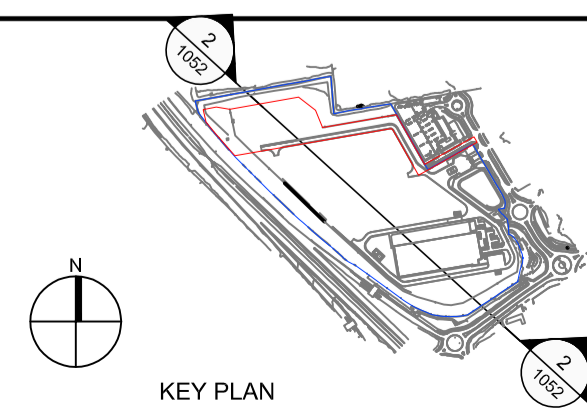

Rev	Date	Description	Drwn	Chkd	Rev	Date	Description	Drwn	Chkd
					P02	13.10.20	ISSUED FOR SUBMISSION	ML	IOK

Architecture • Interior Design • Masterplanning • Project Management

MCA
ARCHITECTS

4 Hanover Wharf,
August Road, Dublin 2,
Ireland. D02 X039
+353 1 6760916
info@mca.ie
www.mca.ie

PERMISSION GRANTED UNDER P.A. REG. REF. LB/191735	
Client: CAP DEVELOPMENTS LLC	Job No.: 2020.26
Project: OLD BRIDGE 110KV SUBSTATION	Sheet: A1
Drawing: PERMITTED SITE SECTION 2-2	Scale: varies
Status: PLANNING	Status Code: S5
Drawing: CAP - MCA - 00 - XX - DR - A - 1052	Revision: P02