


Appendix 2-1

Drawing of entire project (proposed development with grid route)

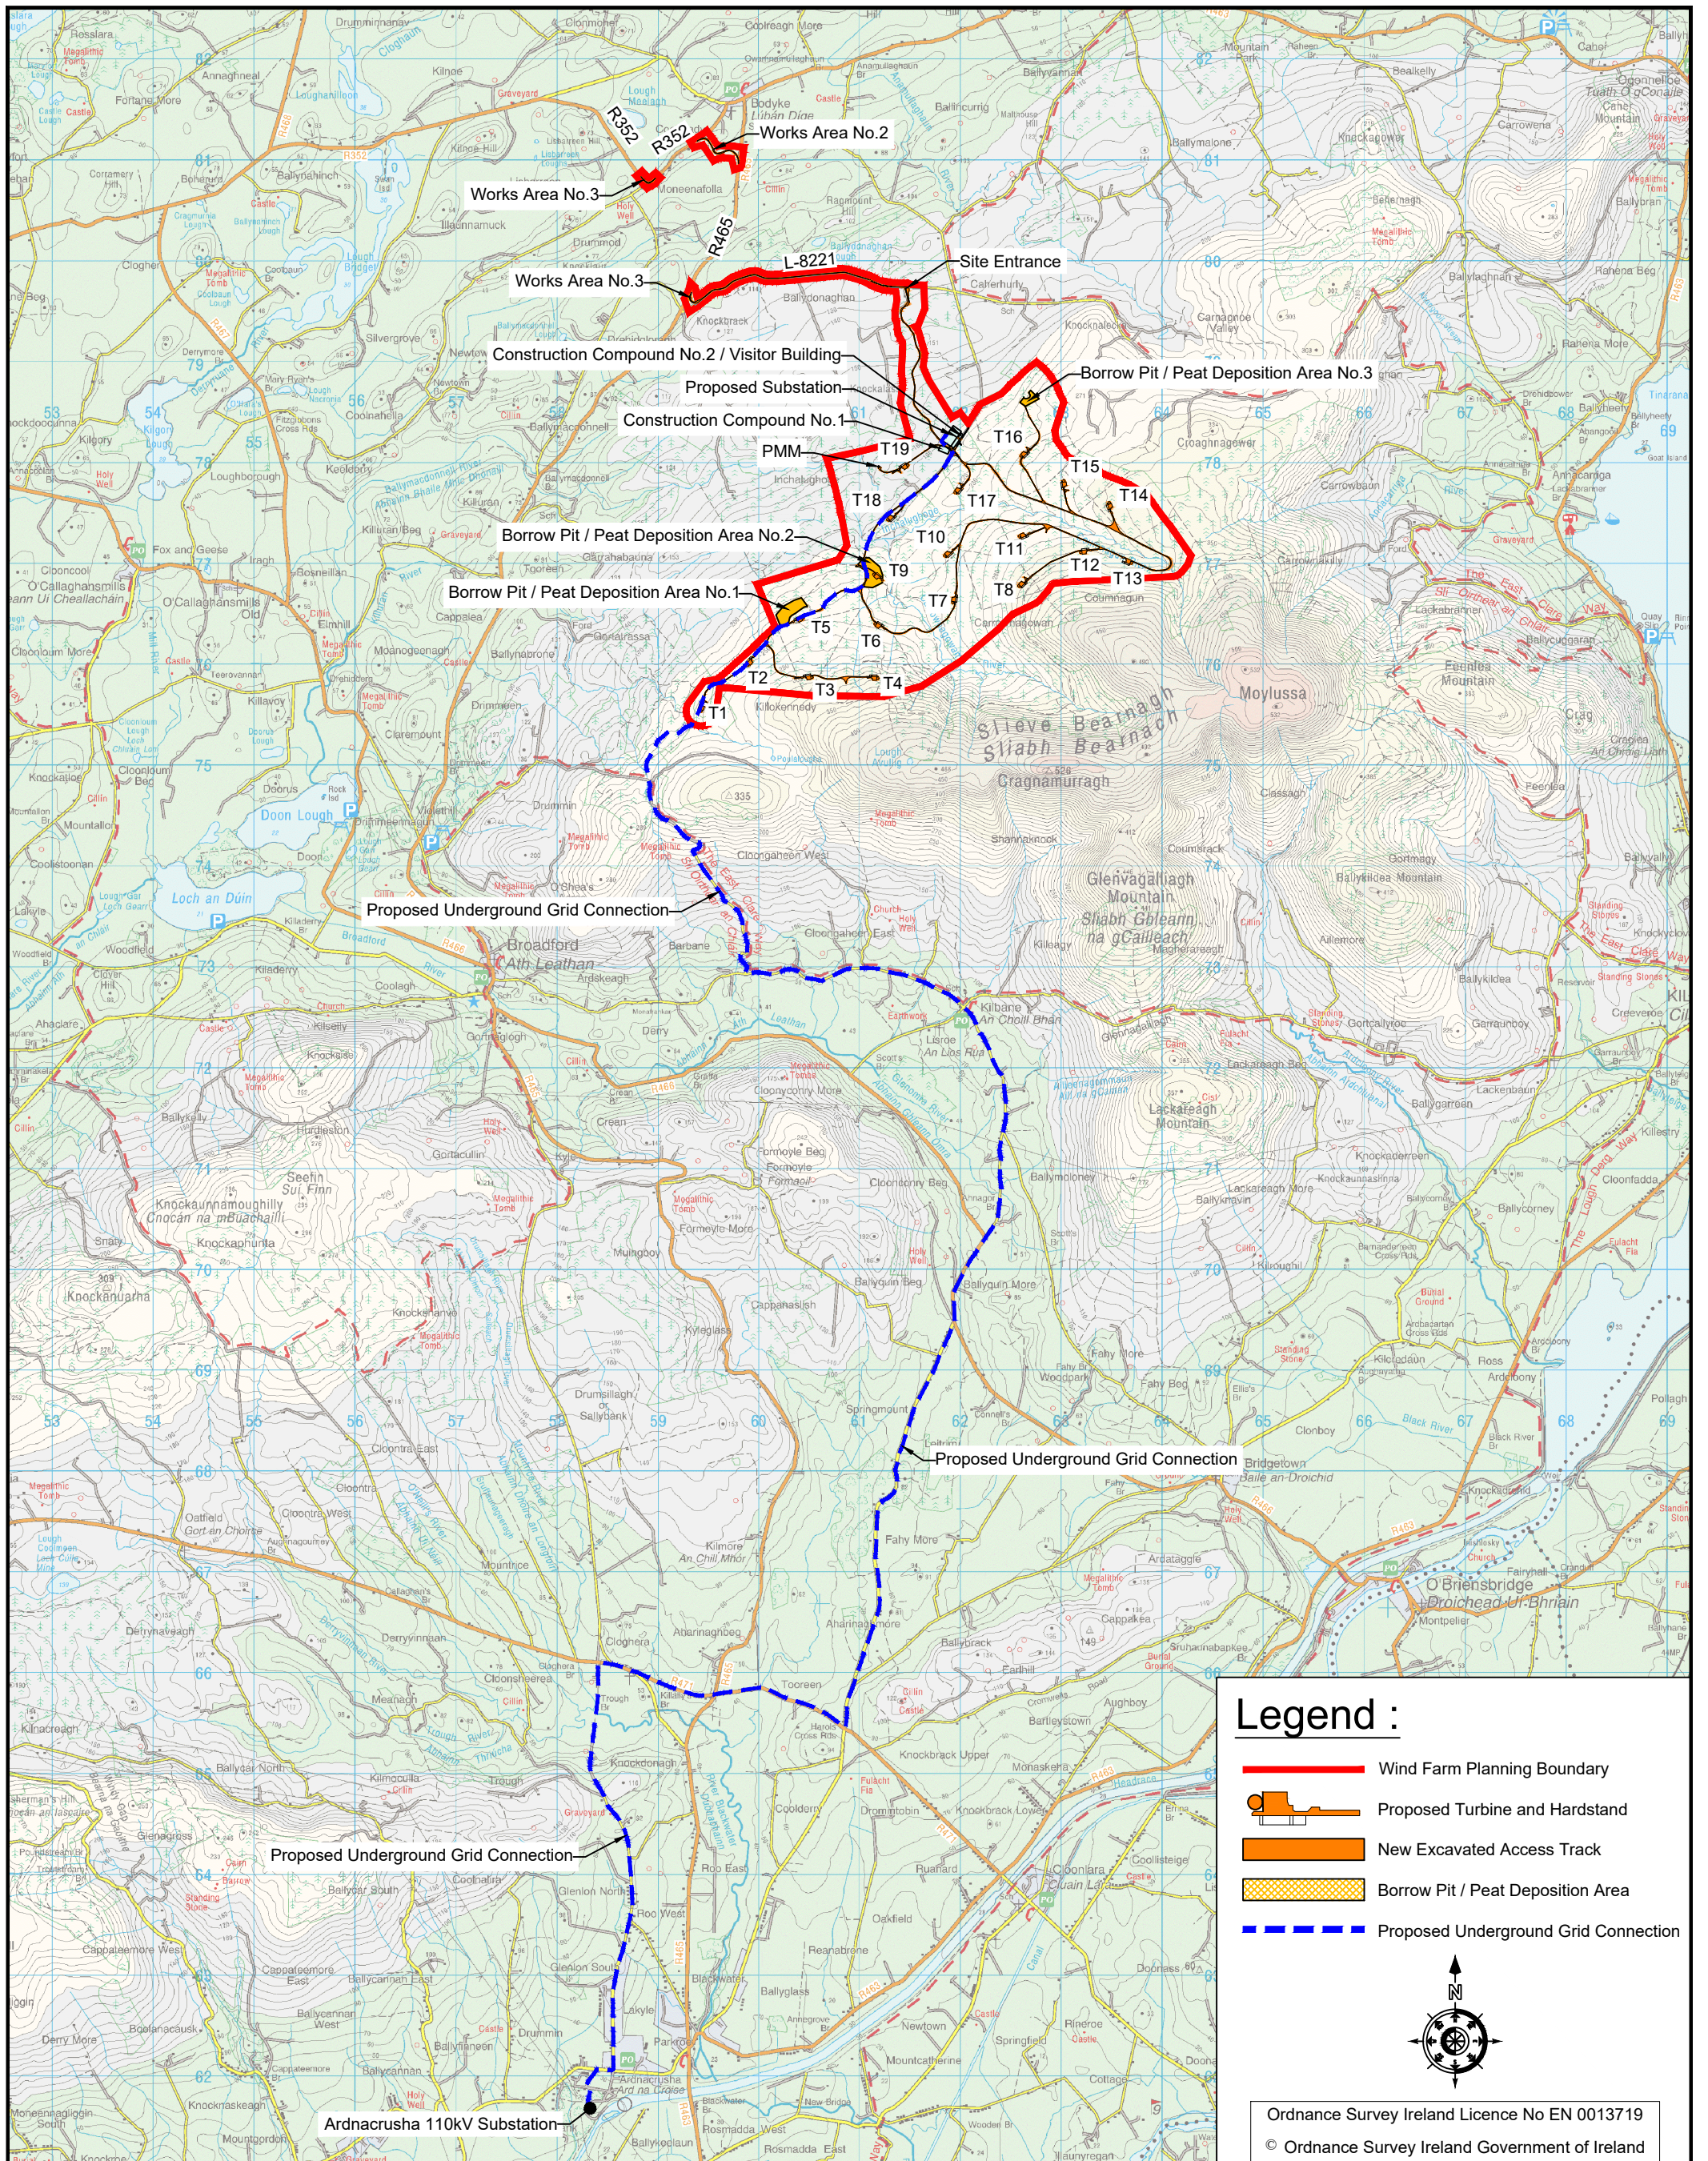

Legend :

- Wind Farm Planning Boundary
- Proposed Turbine and Hardstand
- New Excavated Access Track
- Borrow Pit / Peat Deposition Area
- Proposed Underground Grid Connection

Ordnance Survey Ireland Licence No EN 0013719
 © Ordnance Survey Ireland Government of Ireland

Rev.	Date	Description	by	ch'd	app
B	12.05.20	Issued For Information	JK	CF	CF
A	05.12.19	Issued For Information	JK	CF	CF

Client: COILLTE
GROW. TRANSFORM. SUSTAIN

Project	Carrowmaguigan Wind Farm
Title	Proposed Development

Malachy Walsh and Partners
 Consulting Engineers
 Cork | Tralee | London | Limerick

Scales (A3) 1:20,000

Drawn	JK	04.12.2019	Drg. No.	19107-SK57	Rev.	B
Checked	CF	04.12.2019				