


Possible Haul Routes Scale 1:200,000

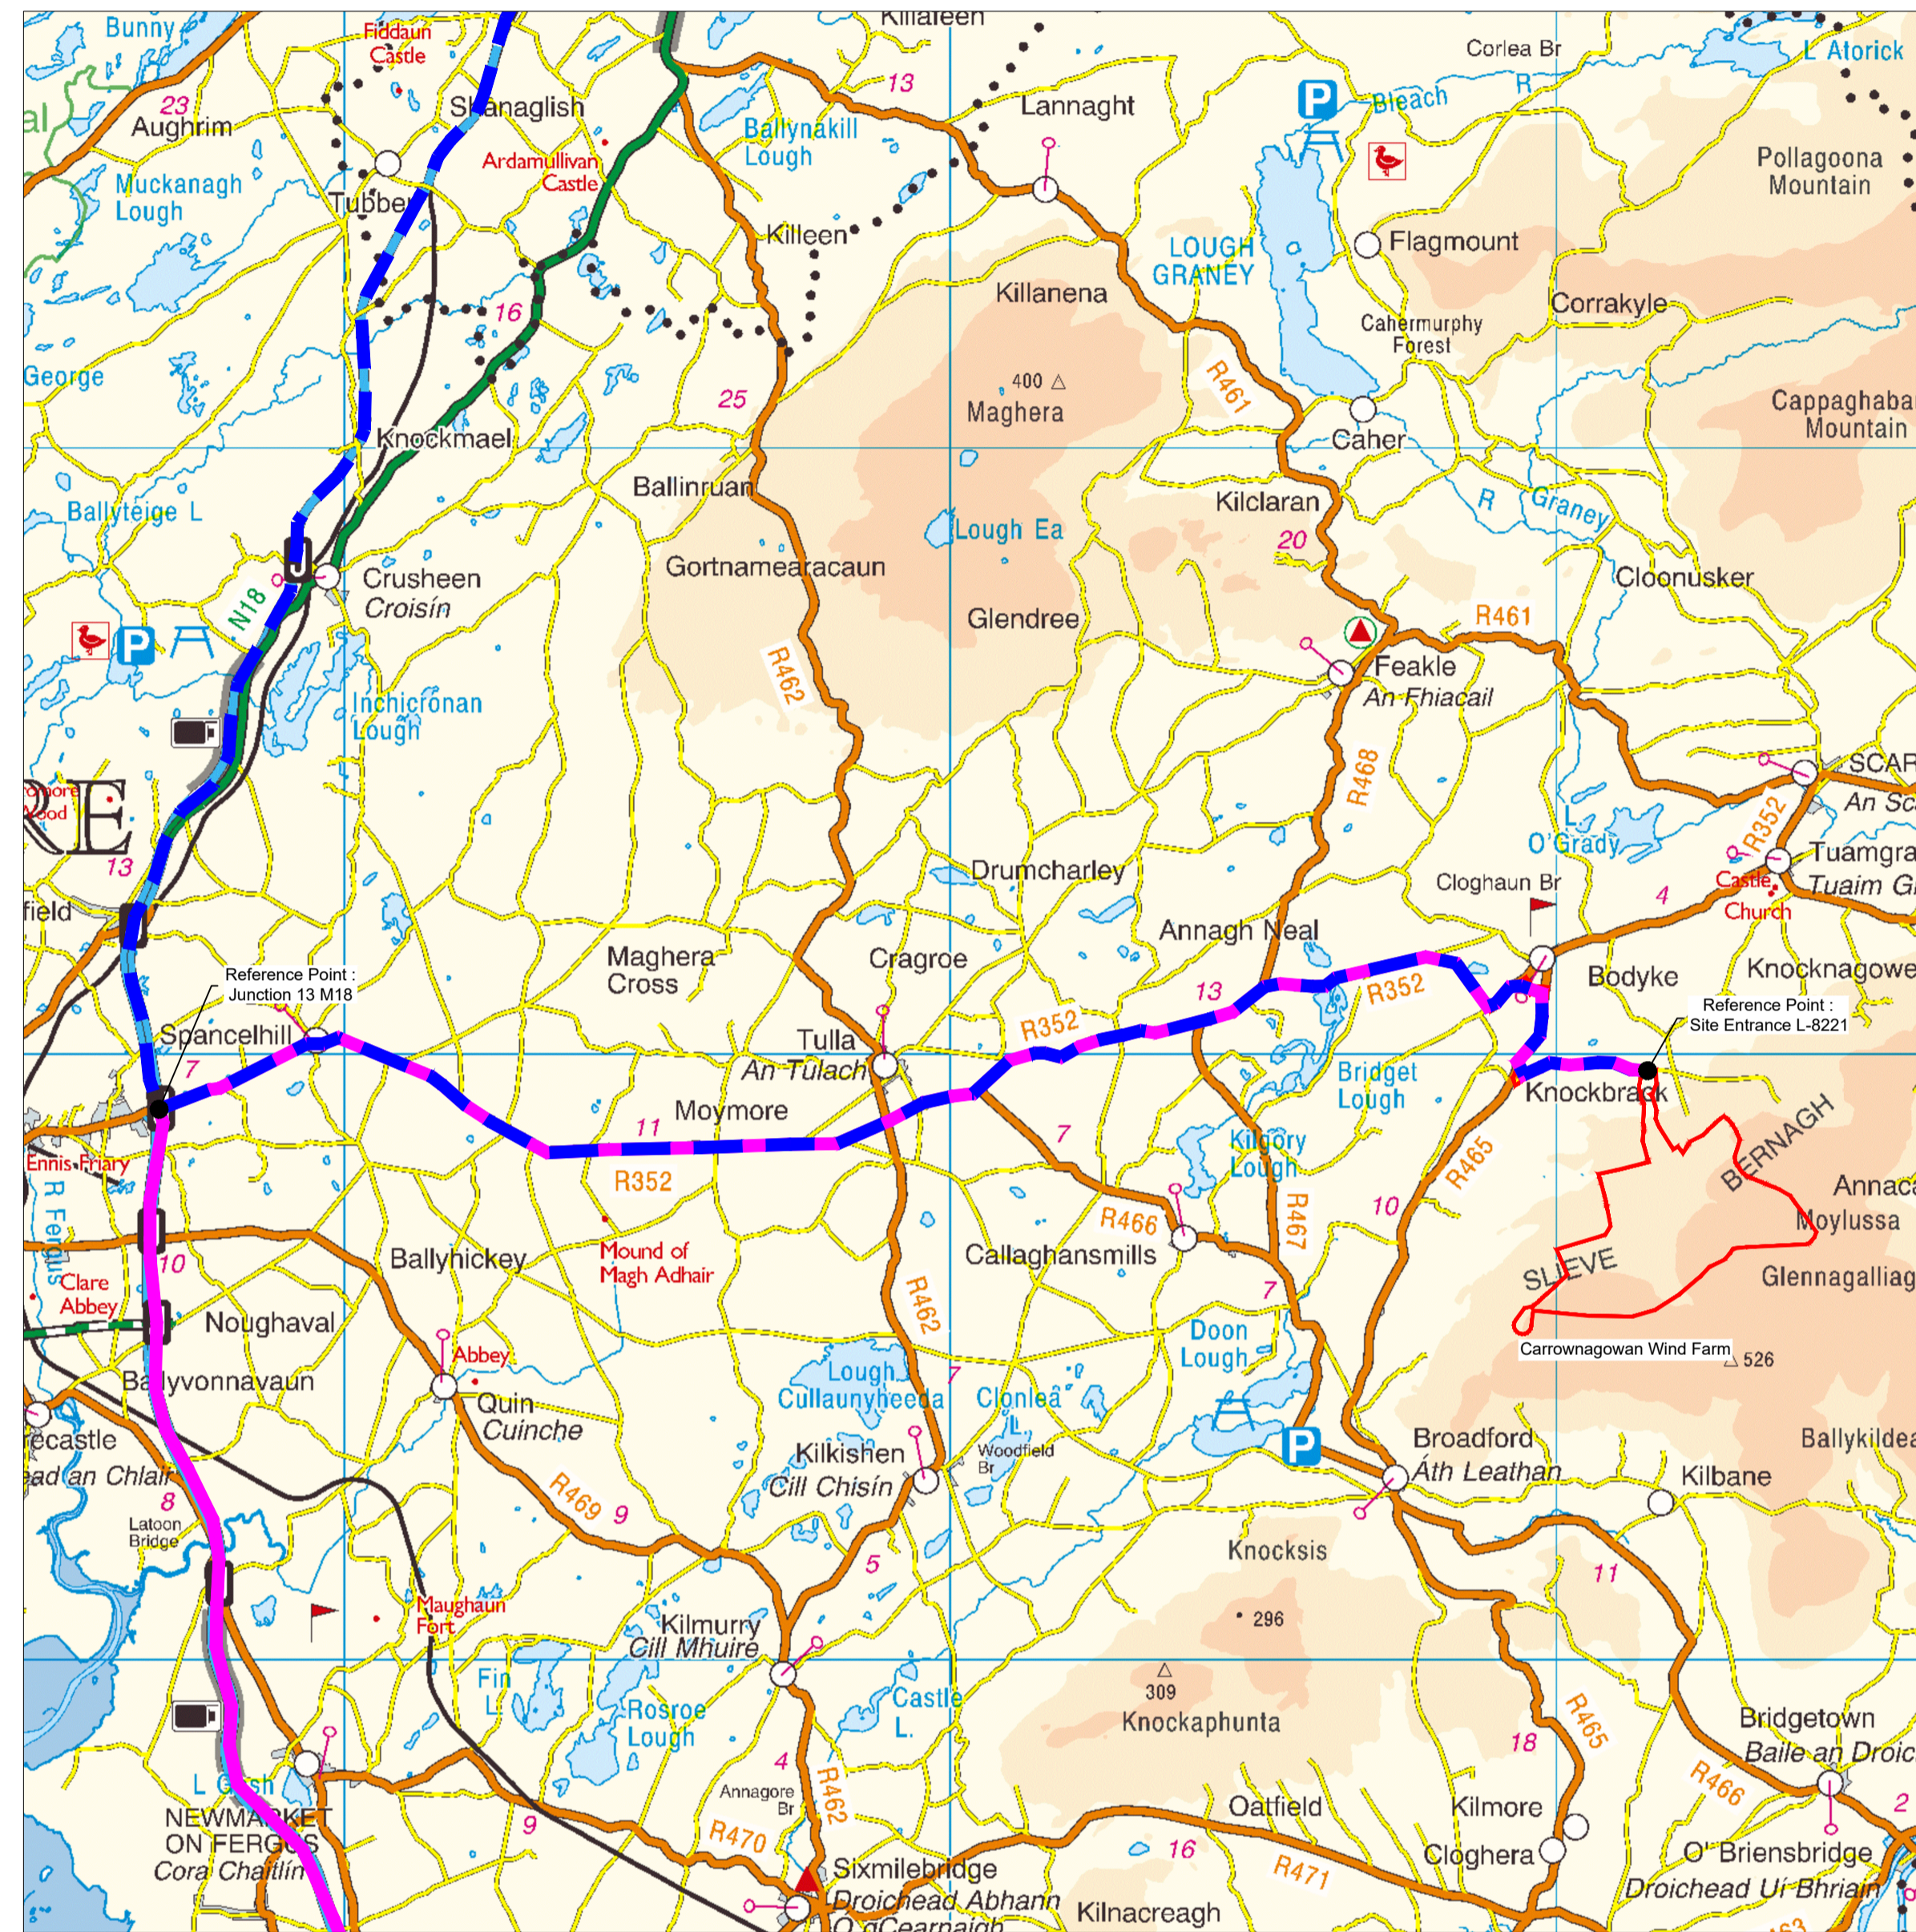


Possible Haul Routes Scale 1:100,000

**Notes :**

- All drawings are to be read in conjunction with all relevant Specifications, Bills of Materials, Architectural, Services and Engineering Drawings.
- Any discrepancies between these documents shall be brought to the attention of the Engineer.
- All dimensions are in millimetres, unless noted otherwise.
- All levels are in metres related to Ordnance Datum.
- Drawings are not to be scaled.
- The finalised layout may be subject to micro-siting due to unforeseen ground conditions. The extent of flexibility will be site specific and should generally not extend beyond 20 metres.

**Legend:**

- Possible Haulage Route from Foynes, Co. Limerick
- Possible Haulage Route from Galway
- Site Boundary Edged In Red

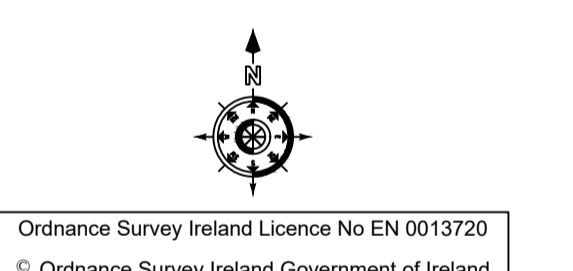

Rev.	Date	Description	JK	CM	HBR
A	03.07.2020	Issued For Planning			

Project: Carrowmagowan Wind Farm

Title: Possible Wind Turbine Delivery Routes

Client: COILLTE

**Malachy Walsh and Partners**  
Consulting Engineers  
Cork | Tralee | London | Limerick

Reen Point, Blennerville, Tralee, Co. Kerry. Tel: +353 (0)66 7123404 Fax: +353 (0)66 7126386 E-mail: tralee@mwp.ie

Drawn	PN	07.11.2019	Drg. No.	Rev.
Ch'd(D.O.)	JK	07.11.2019	19107-5056	A
Ch'd(Eng.)	PN	07.11.2019		
Approved	JL	18.11.2019		