


APPENDIX C-2

Site Layout

THIS PAGE IS INTENTIONALLY BLANK

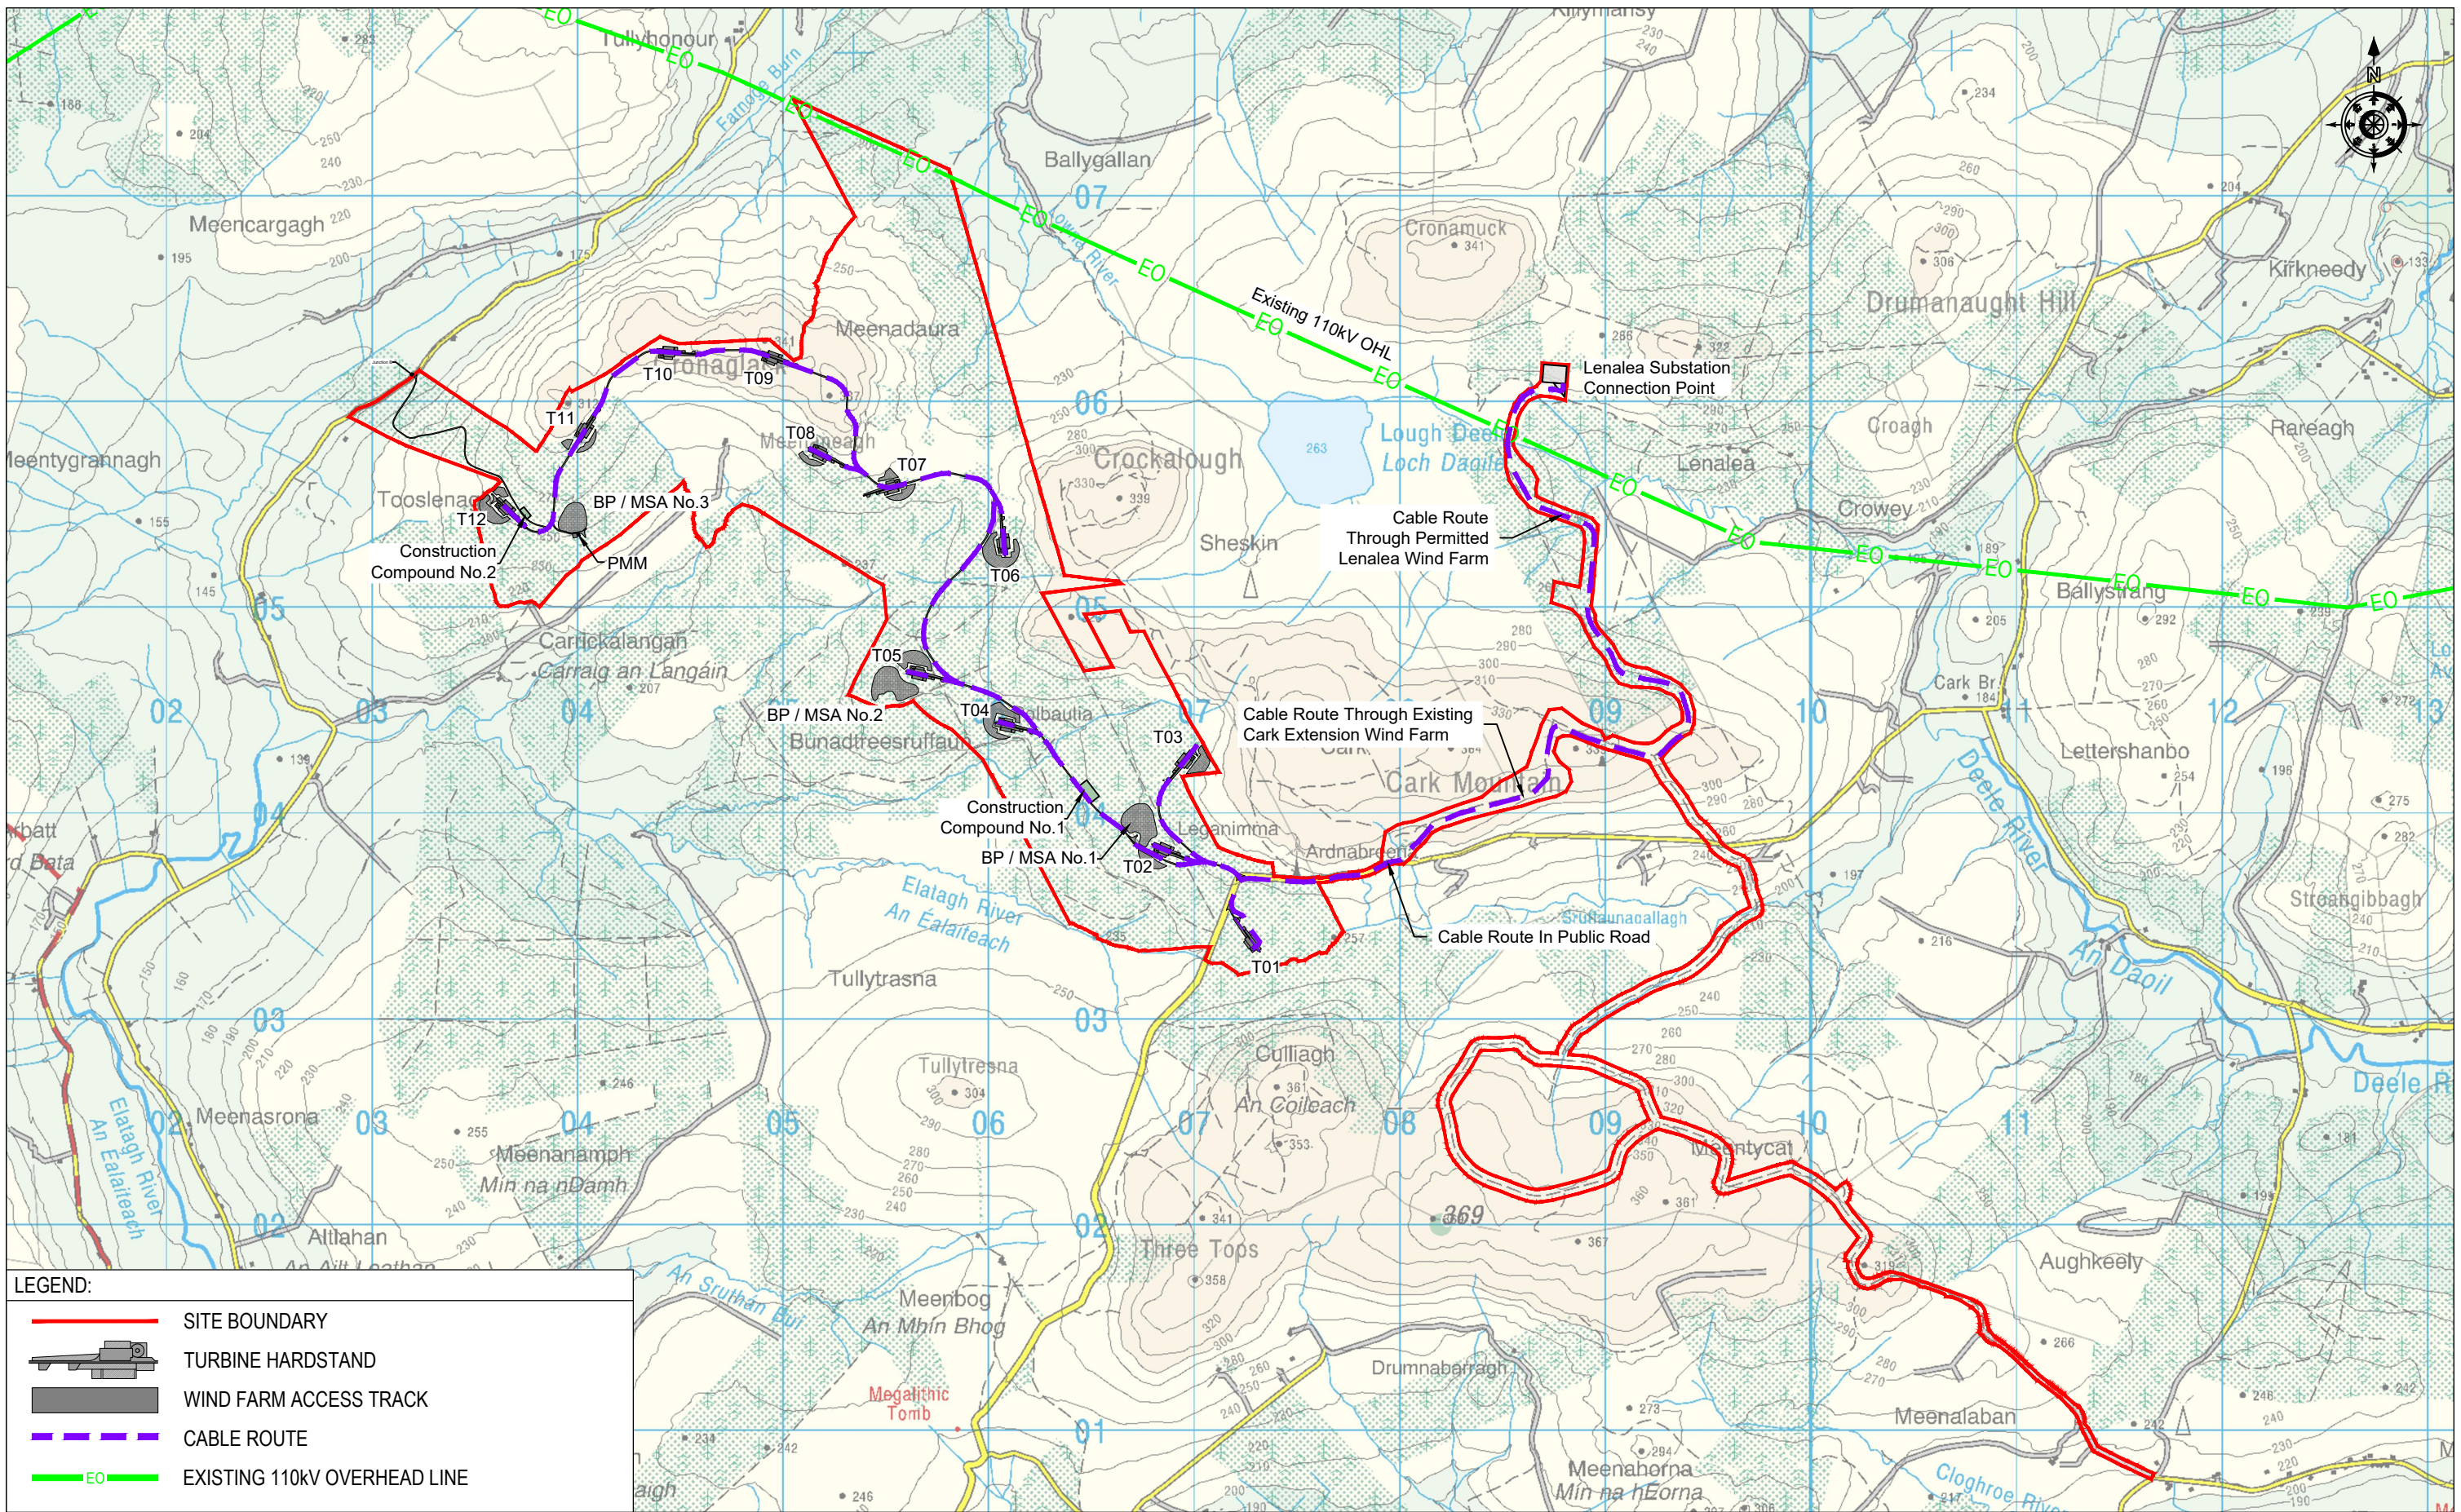

LEGEND:

- SITE BOUNDARY
- TURBINE HARDSTAND
- WIND FARM ACCESS TRACK
- CABLE ROUTE
- EXISTING 110KV OVERHEAD LINE



Malachy Walsh and Partners
Engineering and Environmental Consultants

Cork | Tralee | London | Limerick

Reen Point, Blennerville,
Tralee,
Co. Kerry,
V92 X2TK

Tel. : +353 (0) 66 7123404
Fax. : +353 (0) 66 7126586
E-mail : tralee@mwp.ie
Web : www.mwp.ie




LS EN ISO 9001

P01	04.09.2020	ISSUED FOR INFORMATION		JK CF
REV	DATE	DESCRIPTION		BY APP
CLIENT: SSE RENEWABLES IRELAND LTD				

PROJECT:	DRUMNAHOUGH WIND FARM
TITLE:	PLANNING BOUNDARY AND SITE LAYOUT

DRAWN: JK	CHECKED: CF	APPROVED: CF
DATE: SEPT 2020	SCALE @ A3: 1 : 30,000	
PROJECT NUMBER: 19715	DRAWING STATUS: S2	
DRAWING NUMBER: 19715-MWP-00-00-SK-C-0021	REV: P01	

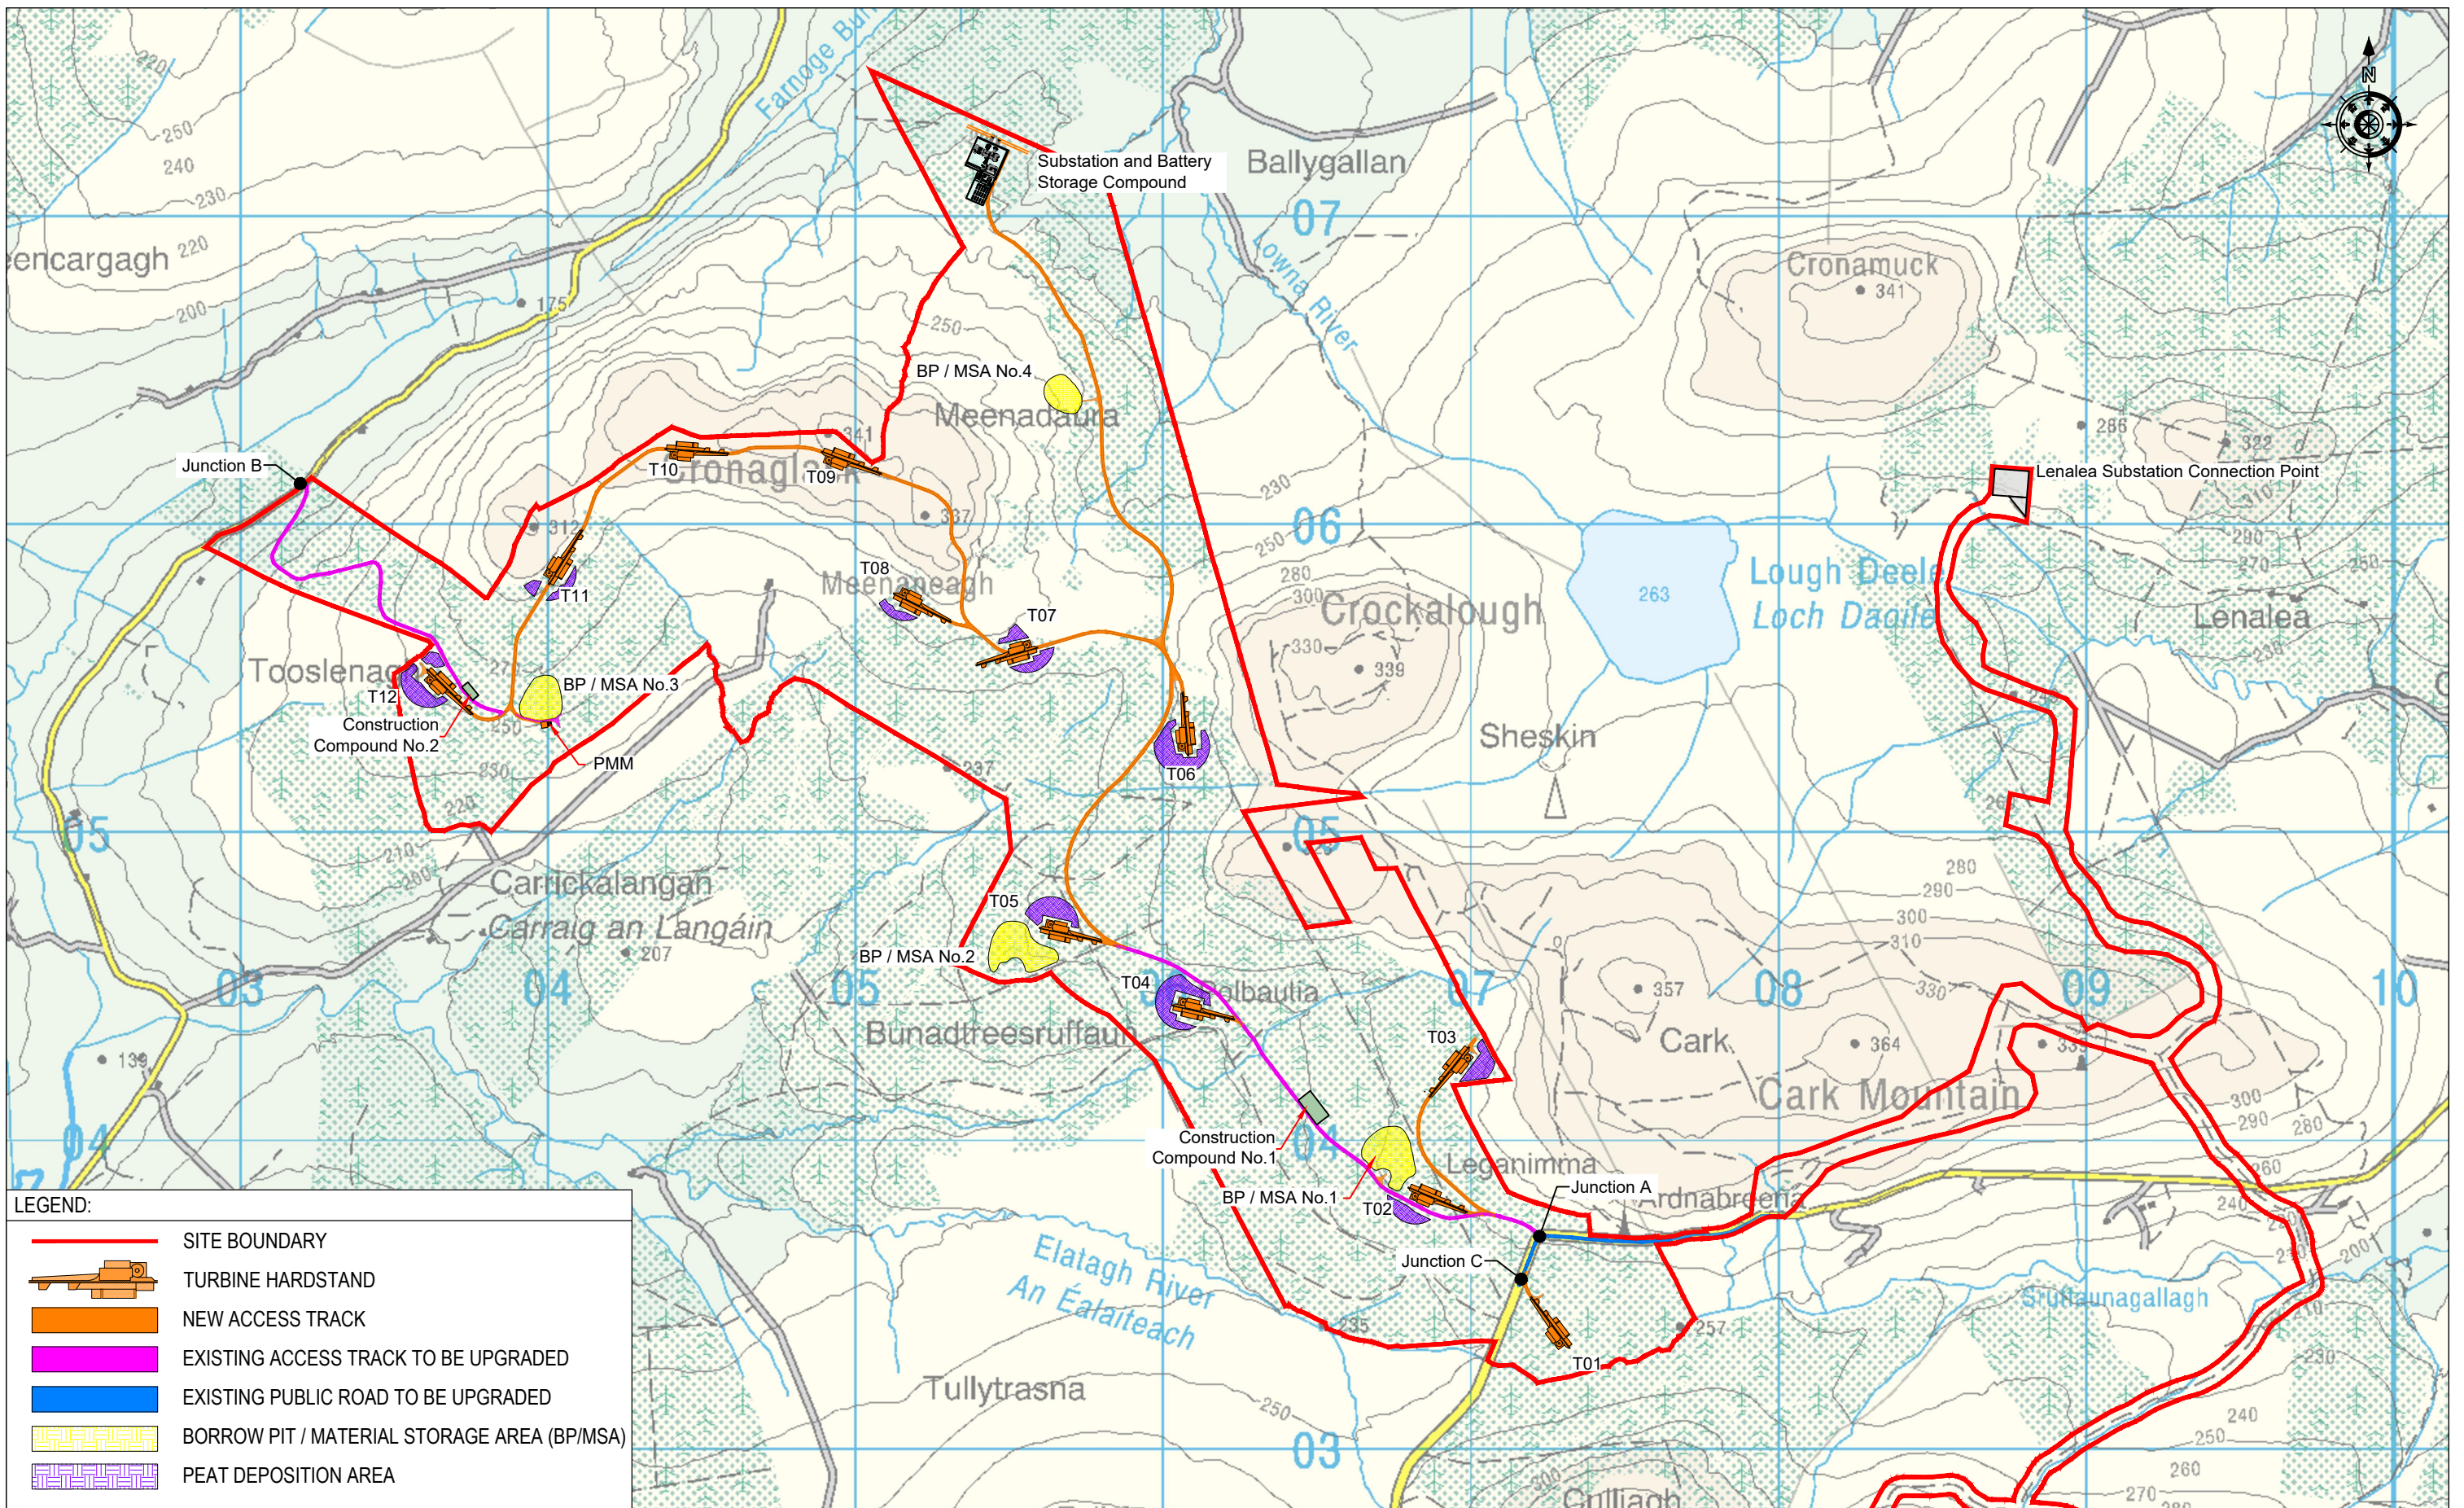

LEGEND:

- SITE BOUNDARY
- TURBINE HARDSTAND
- NEW ACCESS TRACK
- EXISTING ACCESS TRACK TO BE UPGRADED
- EXISTING PUBLIC ROAD TO BE UPGRADED
- BORROW PIT / MATERIAL STORAGE AREA (BP/MSA)
- PEAT DEPOSITION AREA



Malachy Walsh and Partners

Engineering and Environmental Consultants

Cork | Tralee | London | Limerick



Reen Point, Blennerville,
Tralee,
Co. Kerry,
V92 X2TK

Tel. : +353 (0) 66 7123404
Fax. : +353 (0) 66 7126586
E-mail : tralee@mwp.ie
Web : www.mwp.ie

P01	07.09.2020	ISSUED FOR INFORMATION	JK	CF	
REV	DATE	DESCRIPTION	BY	APP	
CLIENT:			SSE RENEWABLES IRELAND LTD		

PROJECT:	DRUMNAHOUGH WIND FARM
TITLE:	POTENTIAL ALTERNATIVE LAYOUT

DRAWN: JK	CHECKED: CF	APPROVED: CF
DATE: SEPT 2020	SCALE @ A3: 1 : 20,000	
PROJECT NUMBER: 19715	DRAWING STATUS: S2	
DRAWING NUMBER: 19715-MWP-00-00-SK-C-0023	REV: P02	