


All dimensions and details are indicative only. Specific design will be to the engineers and contract specifications

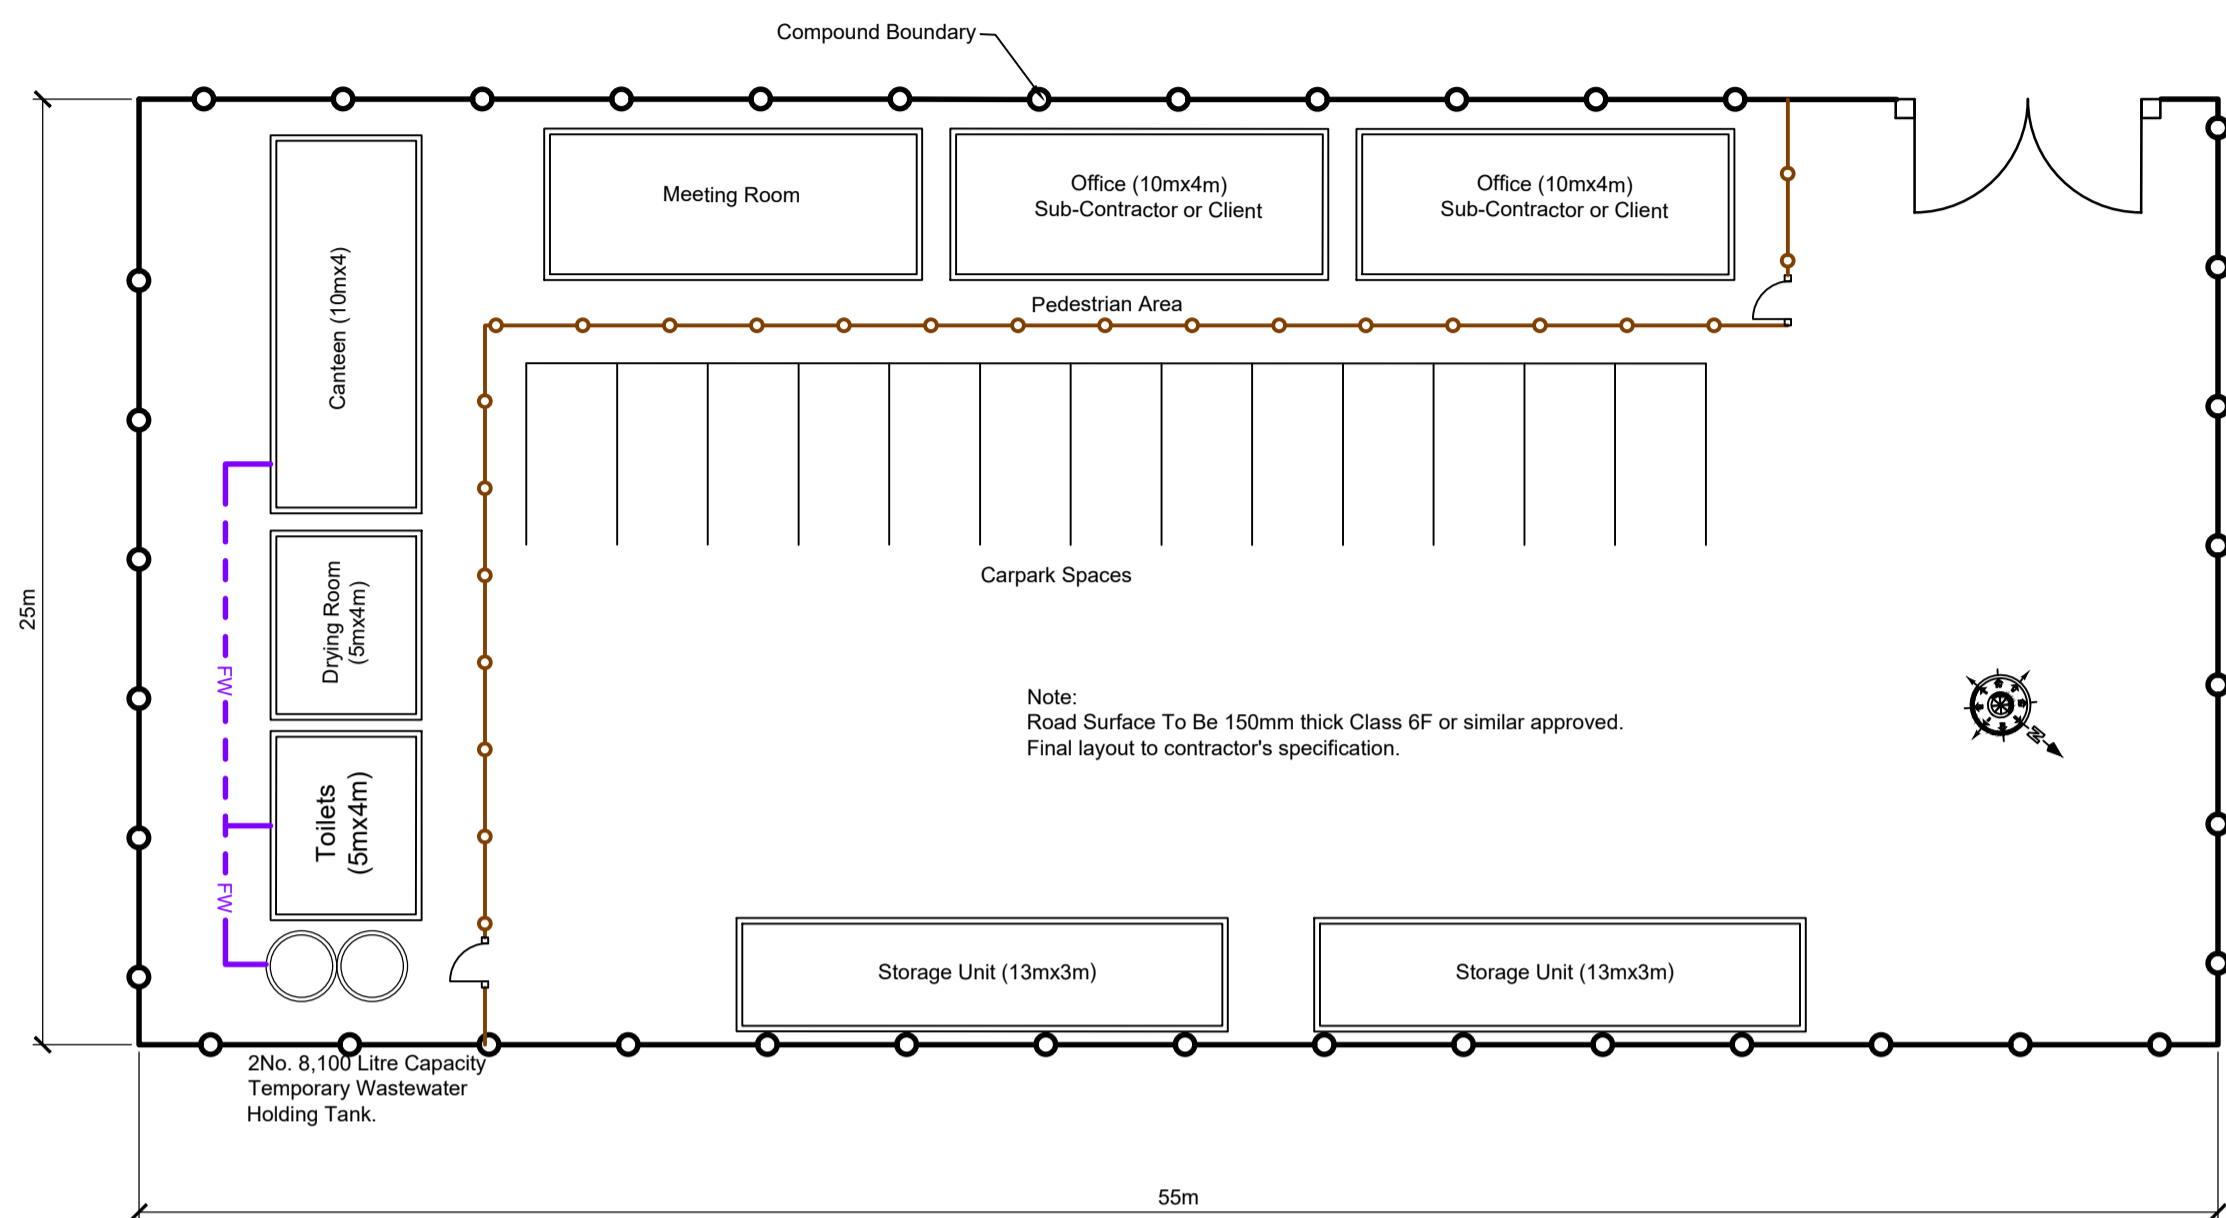

Typical Temporary Site Construction Compound No. 2 Layout Scale 1:250



Typical Vandal Proof Storage Unit To Be Used On Site


DO NOT SCALE FROM THIS DRAWING. USE FIGURED DIMENSIONS IN ALL CASES. VERIFY DIMENSIONS ON SITE AND REPORT ANY DISCREPANCIES TO THE DESIGNERS IMMEDIATELY. THIS DRAWING IS TO BE READ IN CONJUNCTION WITH THE DESIGNERS SPECIFICATION. © THIS DRAWING IS COPYRIGHT AND MAY ONLY BE REPRODUCED WITH THE DESIGNERS PERMISSION.

NOTES:







1. ALL DRAWINGS ARE TO BE READ IN CONJUNCTION WITH ALL RELEVANT SPECIFICATIONS, BILLS OF QUANTITIES, ARCHITECTURAL, SERVICES AND ENGINEERING DRAWINGS.
2. ALL LEVELS ARE IN METRES RELATED TO ORDNANCE DATUM MALIN HEAD.
3. ANY DISCREPANCIES BETWEEN THESE DOCUMENTS SHALL BE BROUGHT TO THE ATTENTION OF THE ENGINEER.
4. DRAWINGS ARE NOT TO BE SCALED.
5. ALL DIMENSIONS ARE IN MILLIMETRES, UNLESS NOTED OTHERWISE.
6. THE FINALISED LAYOUT MAY BE SUBJECT TO MICRO-SITING DUE TO UNFORESEEN GROUND CONDITIONS. THE EXTENT OF FLEXIBILITY WILL BE SITE SPECIFIC AND SHOULD GENERALLY NOT EXCEED BEYOND 20 METRES.

REFERENCE DRAWINGS:

DRAWING No.	Proposed Site Layout - Master Sheet
19715-MWP-00-00-DR-C-5005	

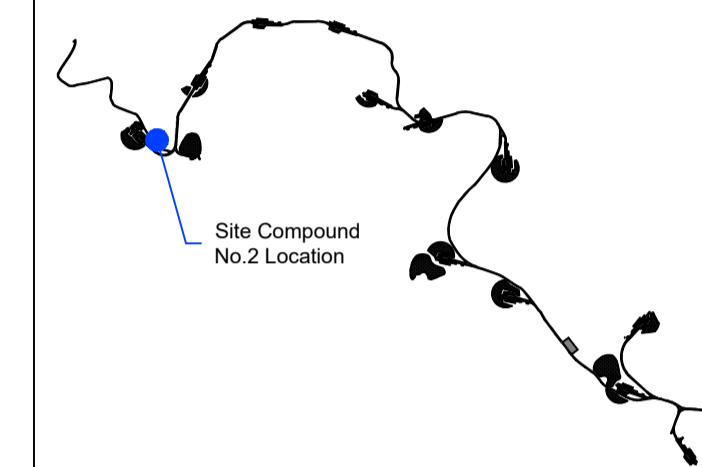

KEY PLAN

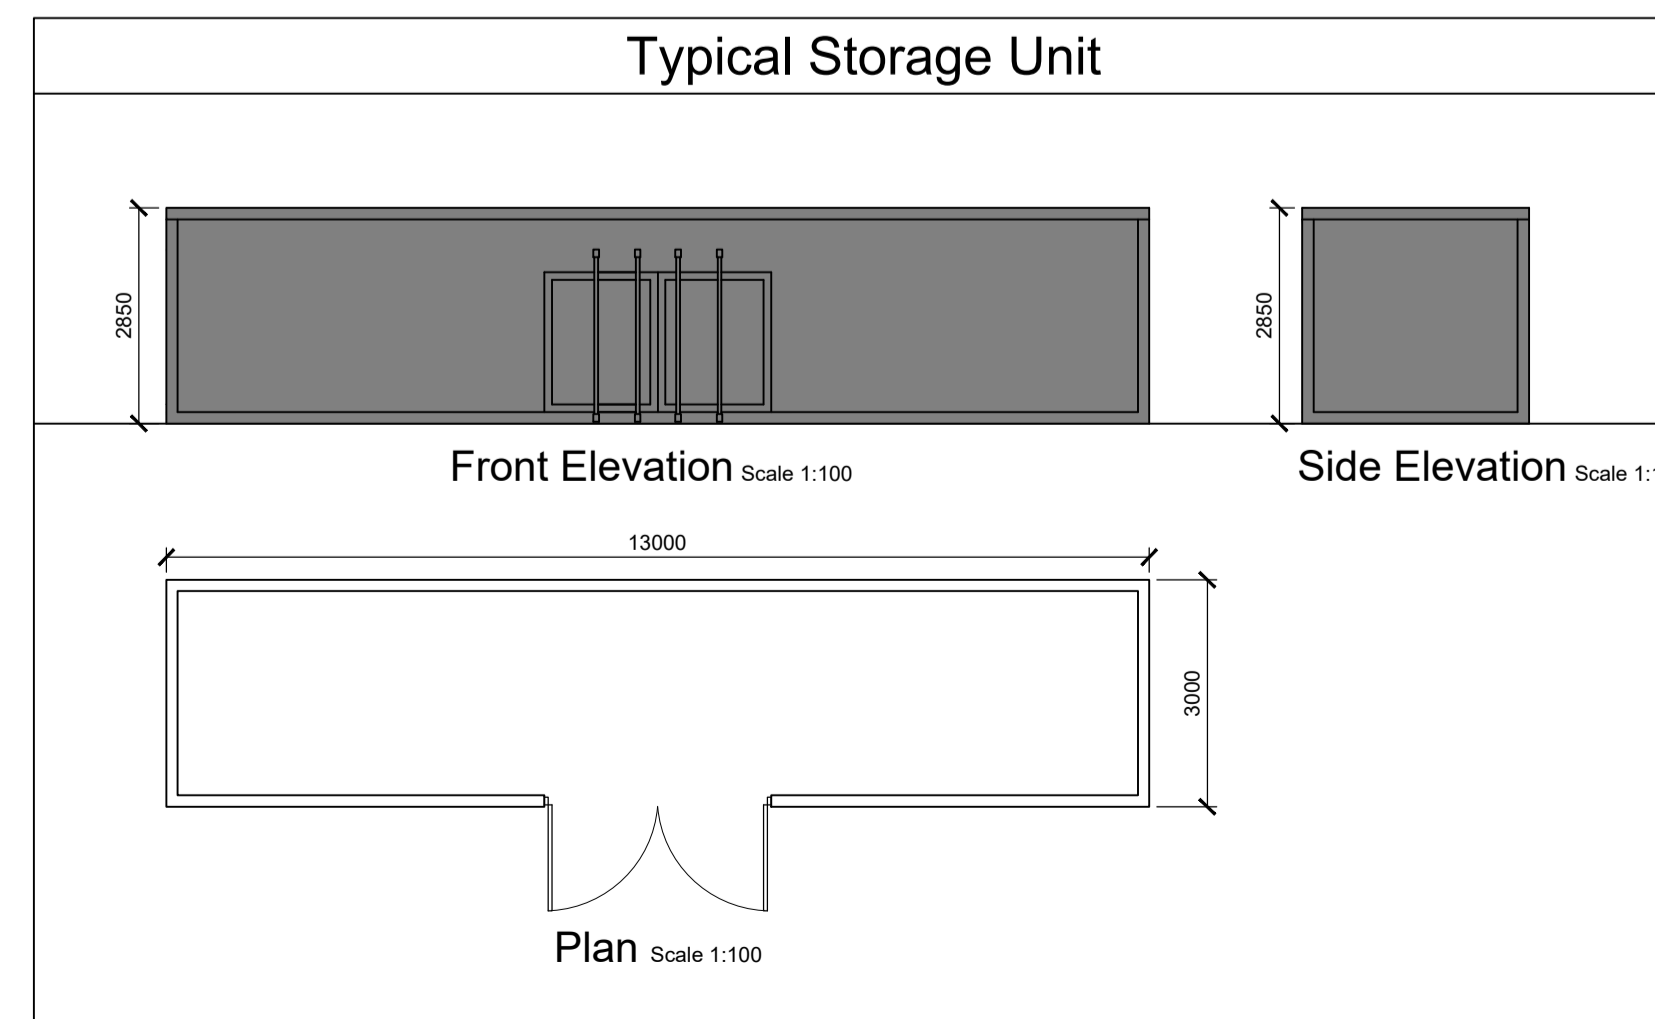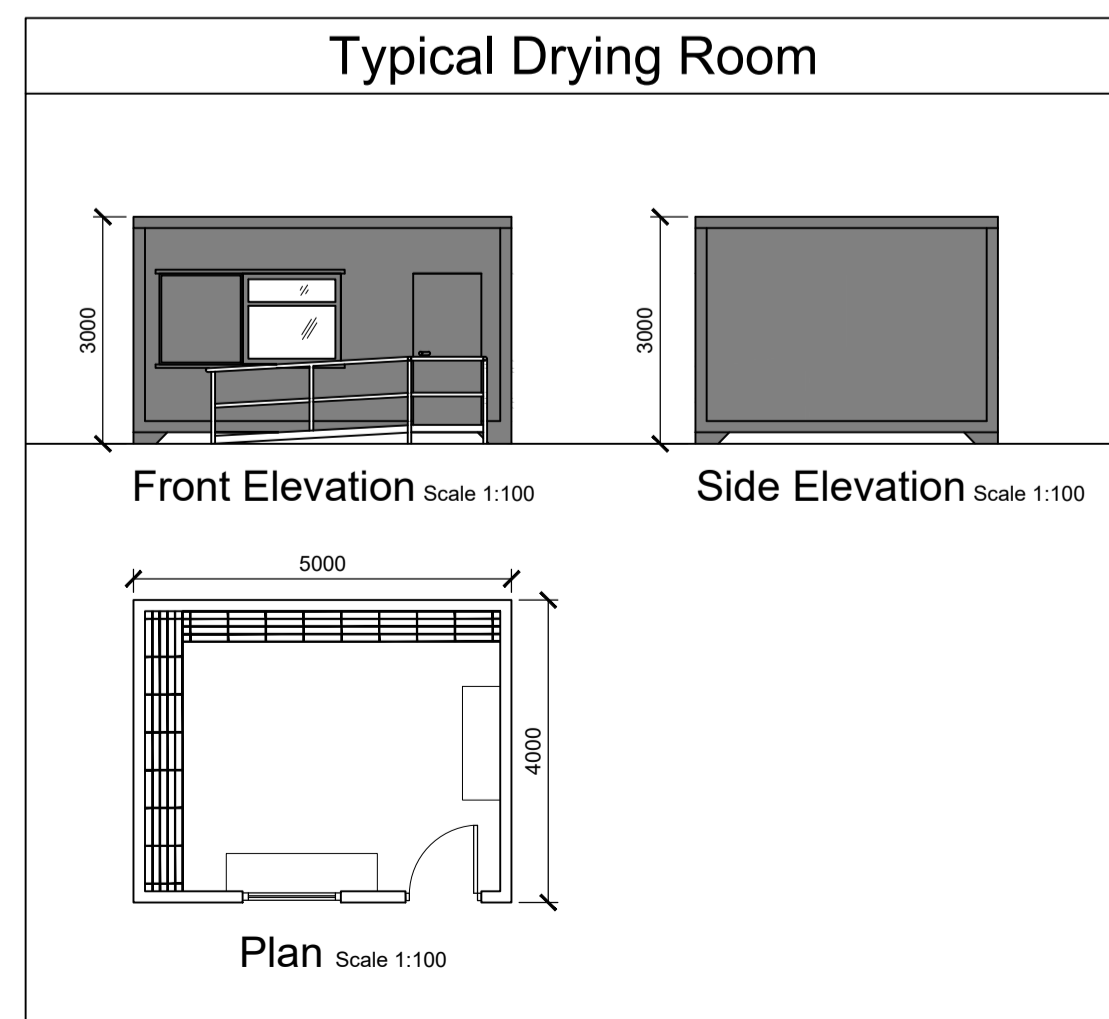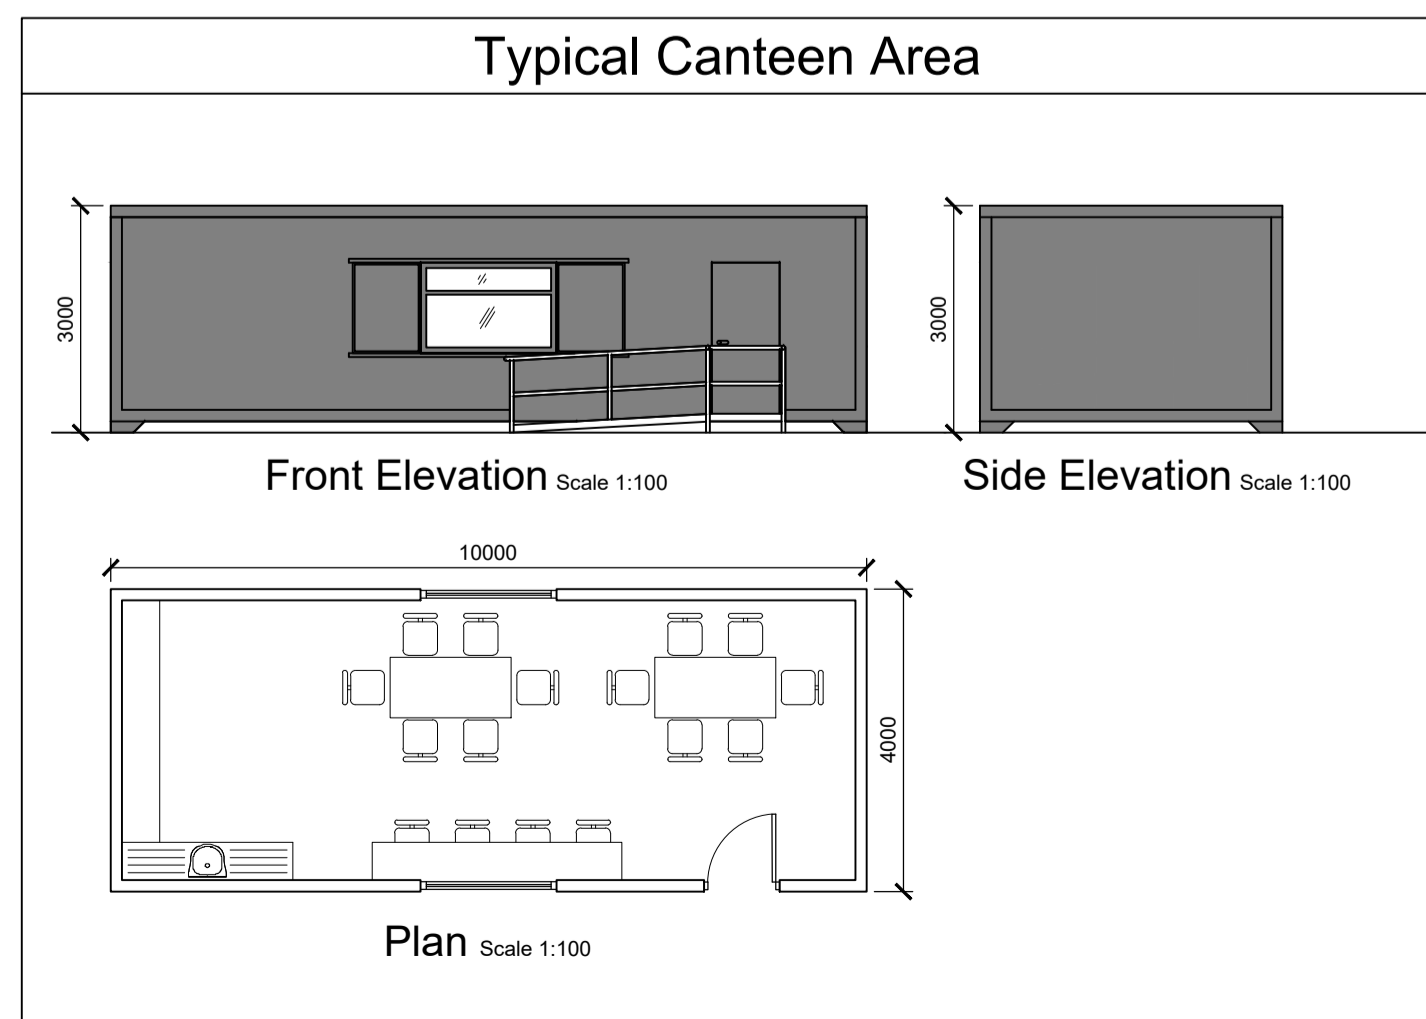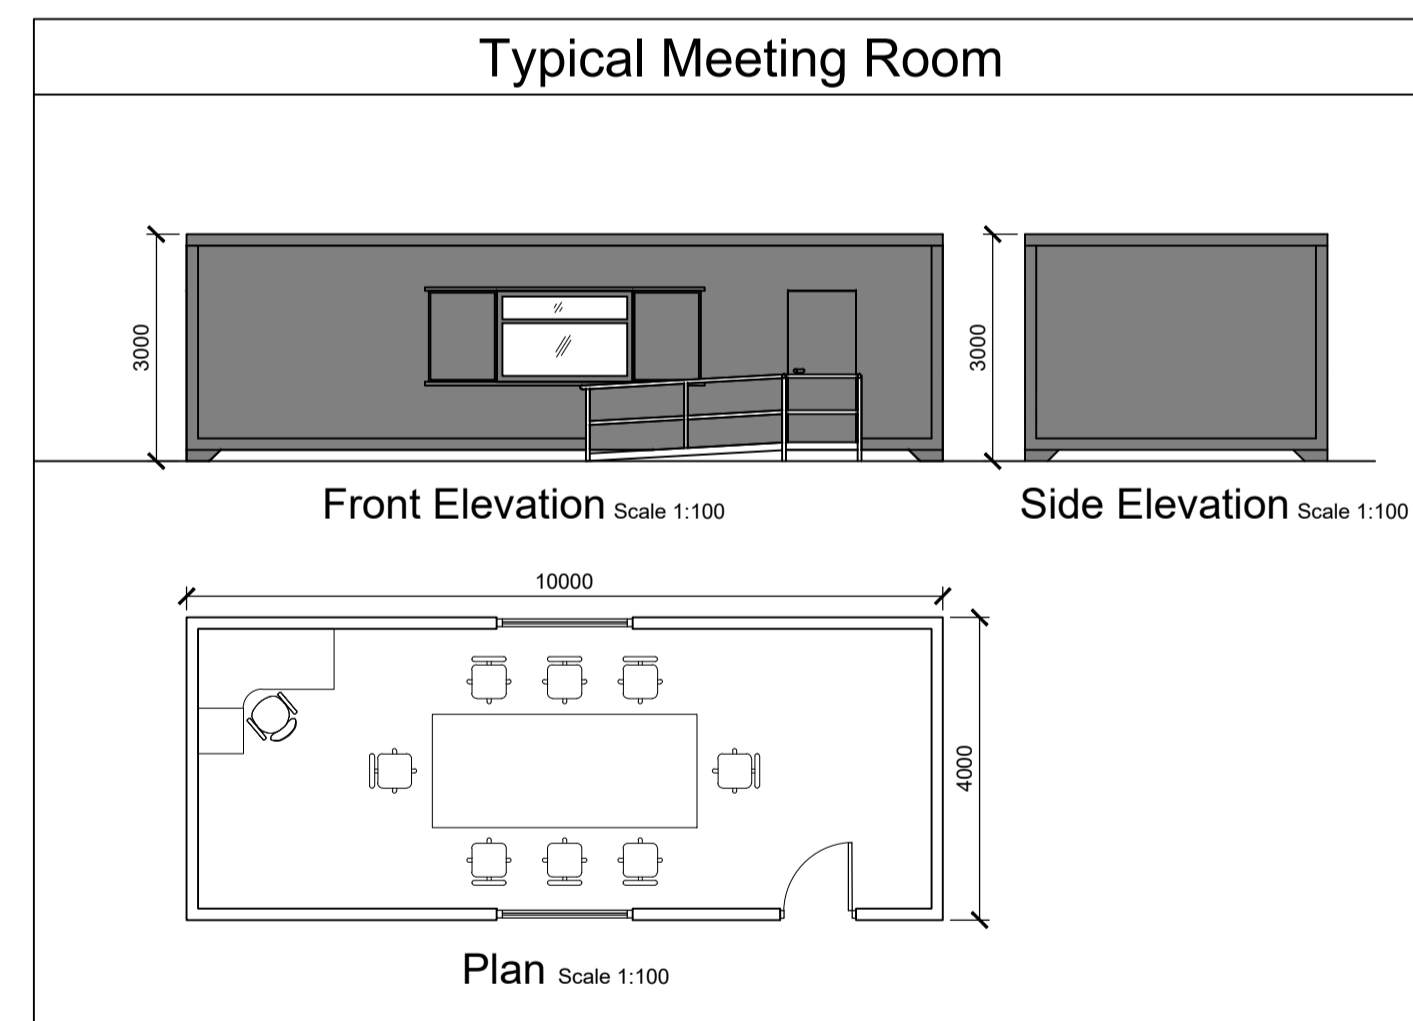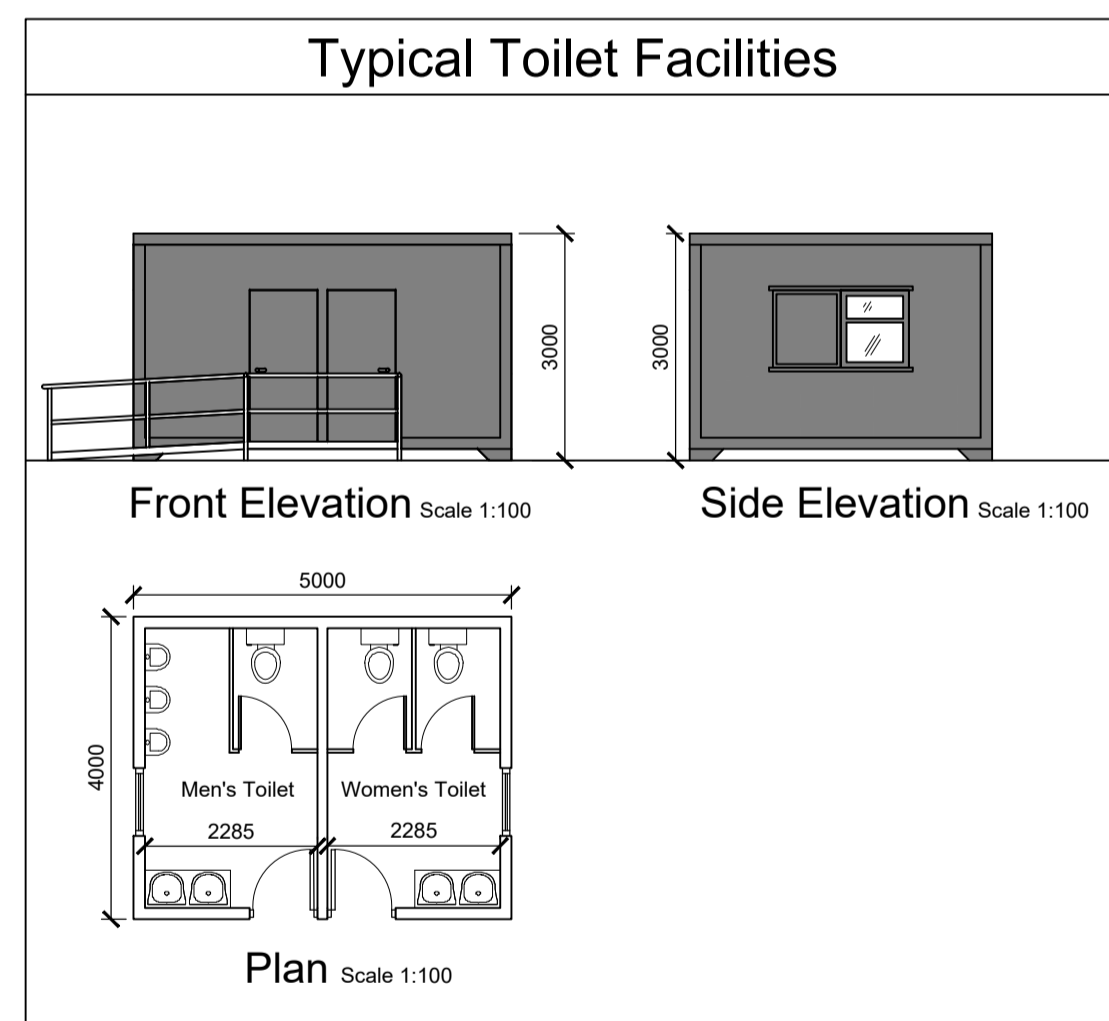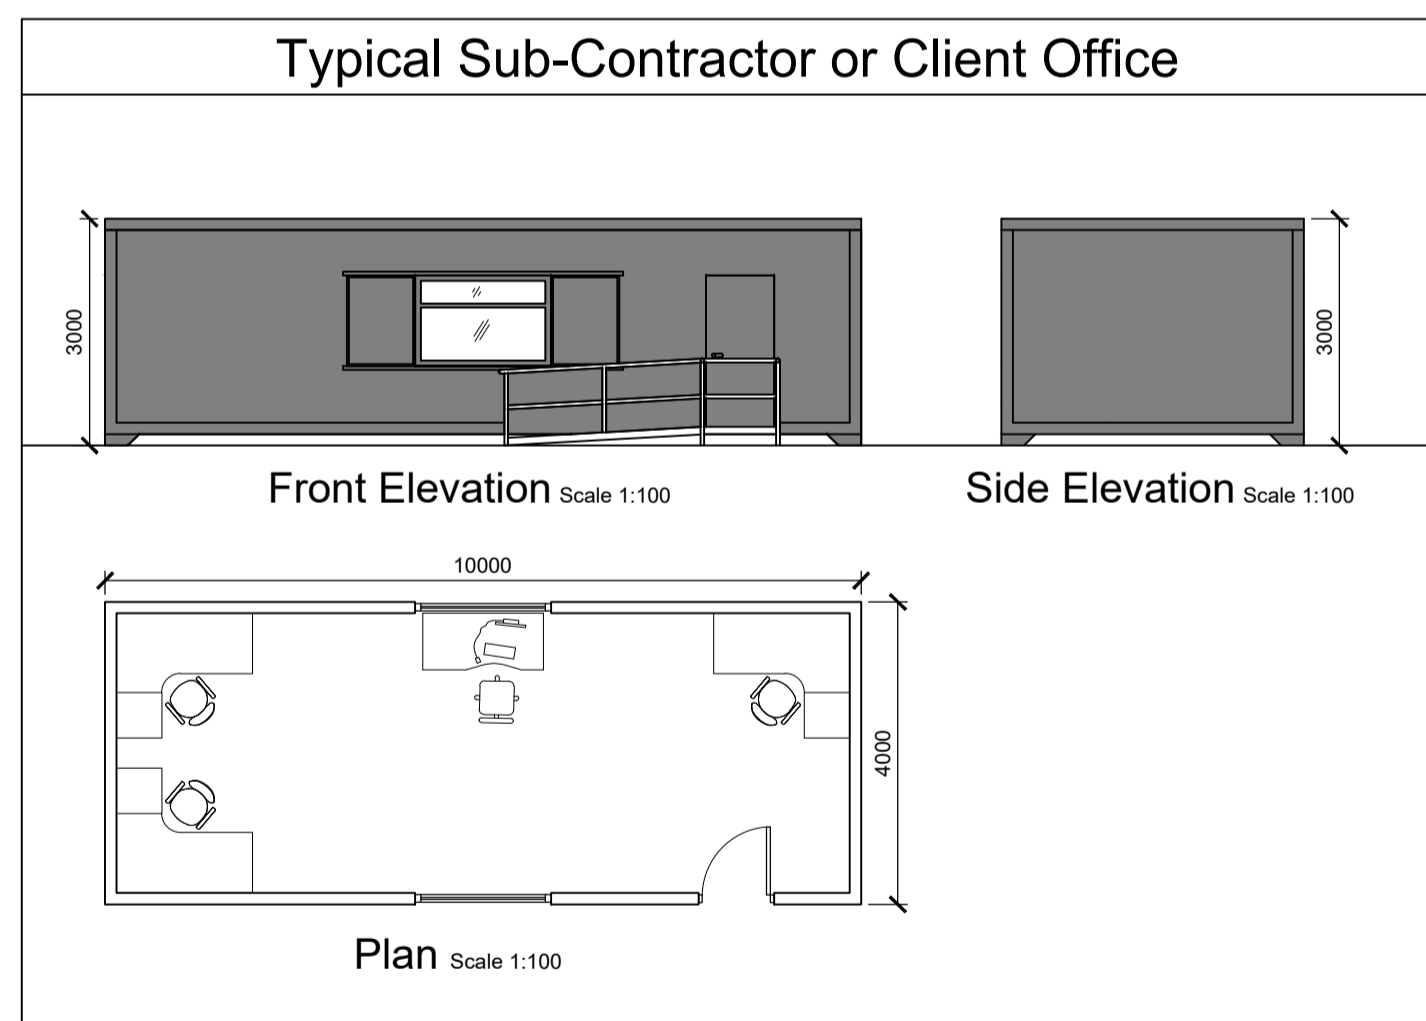

REV	DATE	ISSUED FOR PLANNING	DESCRIPTION	BY	APP
-----	------	---------------------	-------------	----	-----

PROJECT: Drumnahough Wind Farm

TITLE: Temporary Site Construction Compound Layout No.2  
Typical Layout and Building Details

CLIENT: Drumnahough Wind Farm DAC

**Malachy Walsh and Partners**  
Engineering and Environmental Consultants  
Cork | Tralee | London | Limerick

Reen Point,  
Blennerville,  
Tralee,  
Co. Kerry,  
V92 X2TK

Tel: +353 (0) 66 7123404  
Fax: +353 (0) 66 7125686  
E-mail: tralee@mwp.ie  
Web: www.mwp.ie

DRAWN: JK CHECKED: PC APPROVED: PC

DATE: May 2020 SCALE @ A1: As Shown

PROJECT NUMBER: 19715 DRAWING STATUS: S2

DRAWING NUMBER: 19715-MWP-00-00-DR-C-5418 REV: P01