




Junction A and C Sightlines Scale 1:500



Junction B Sightlines Scale 1:500

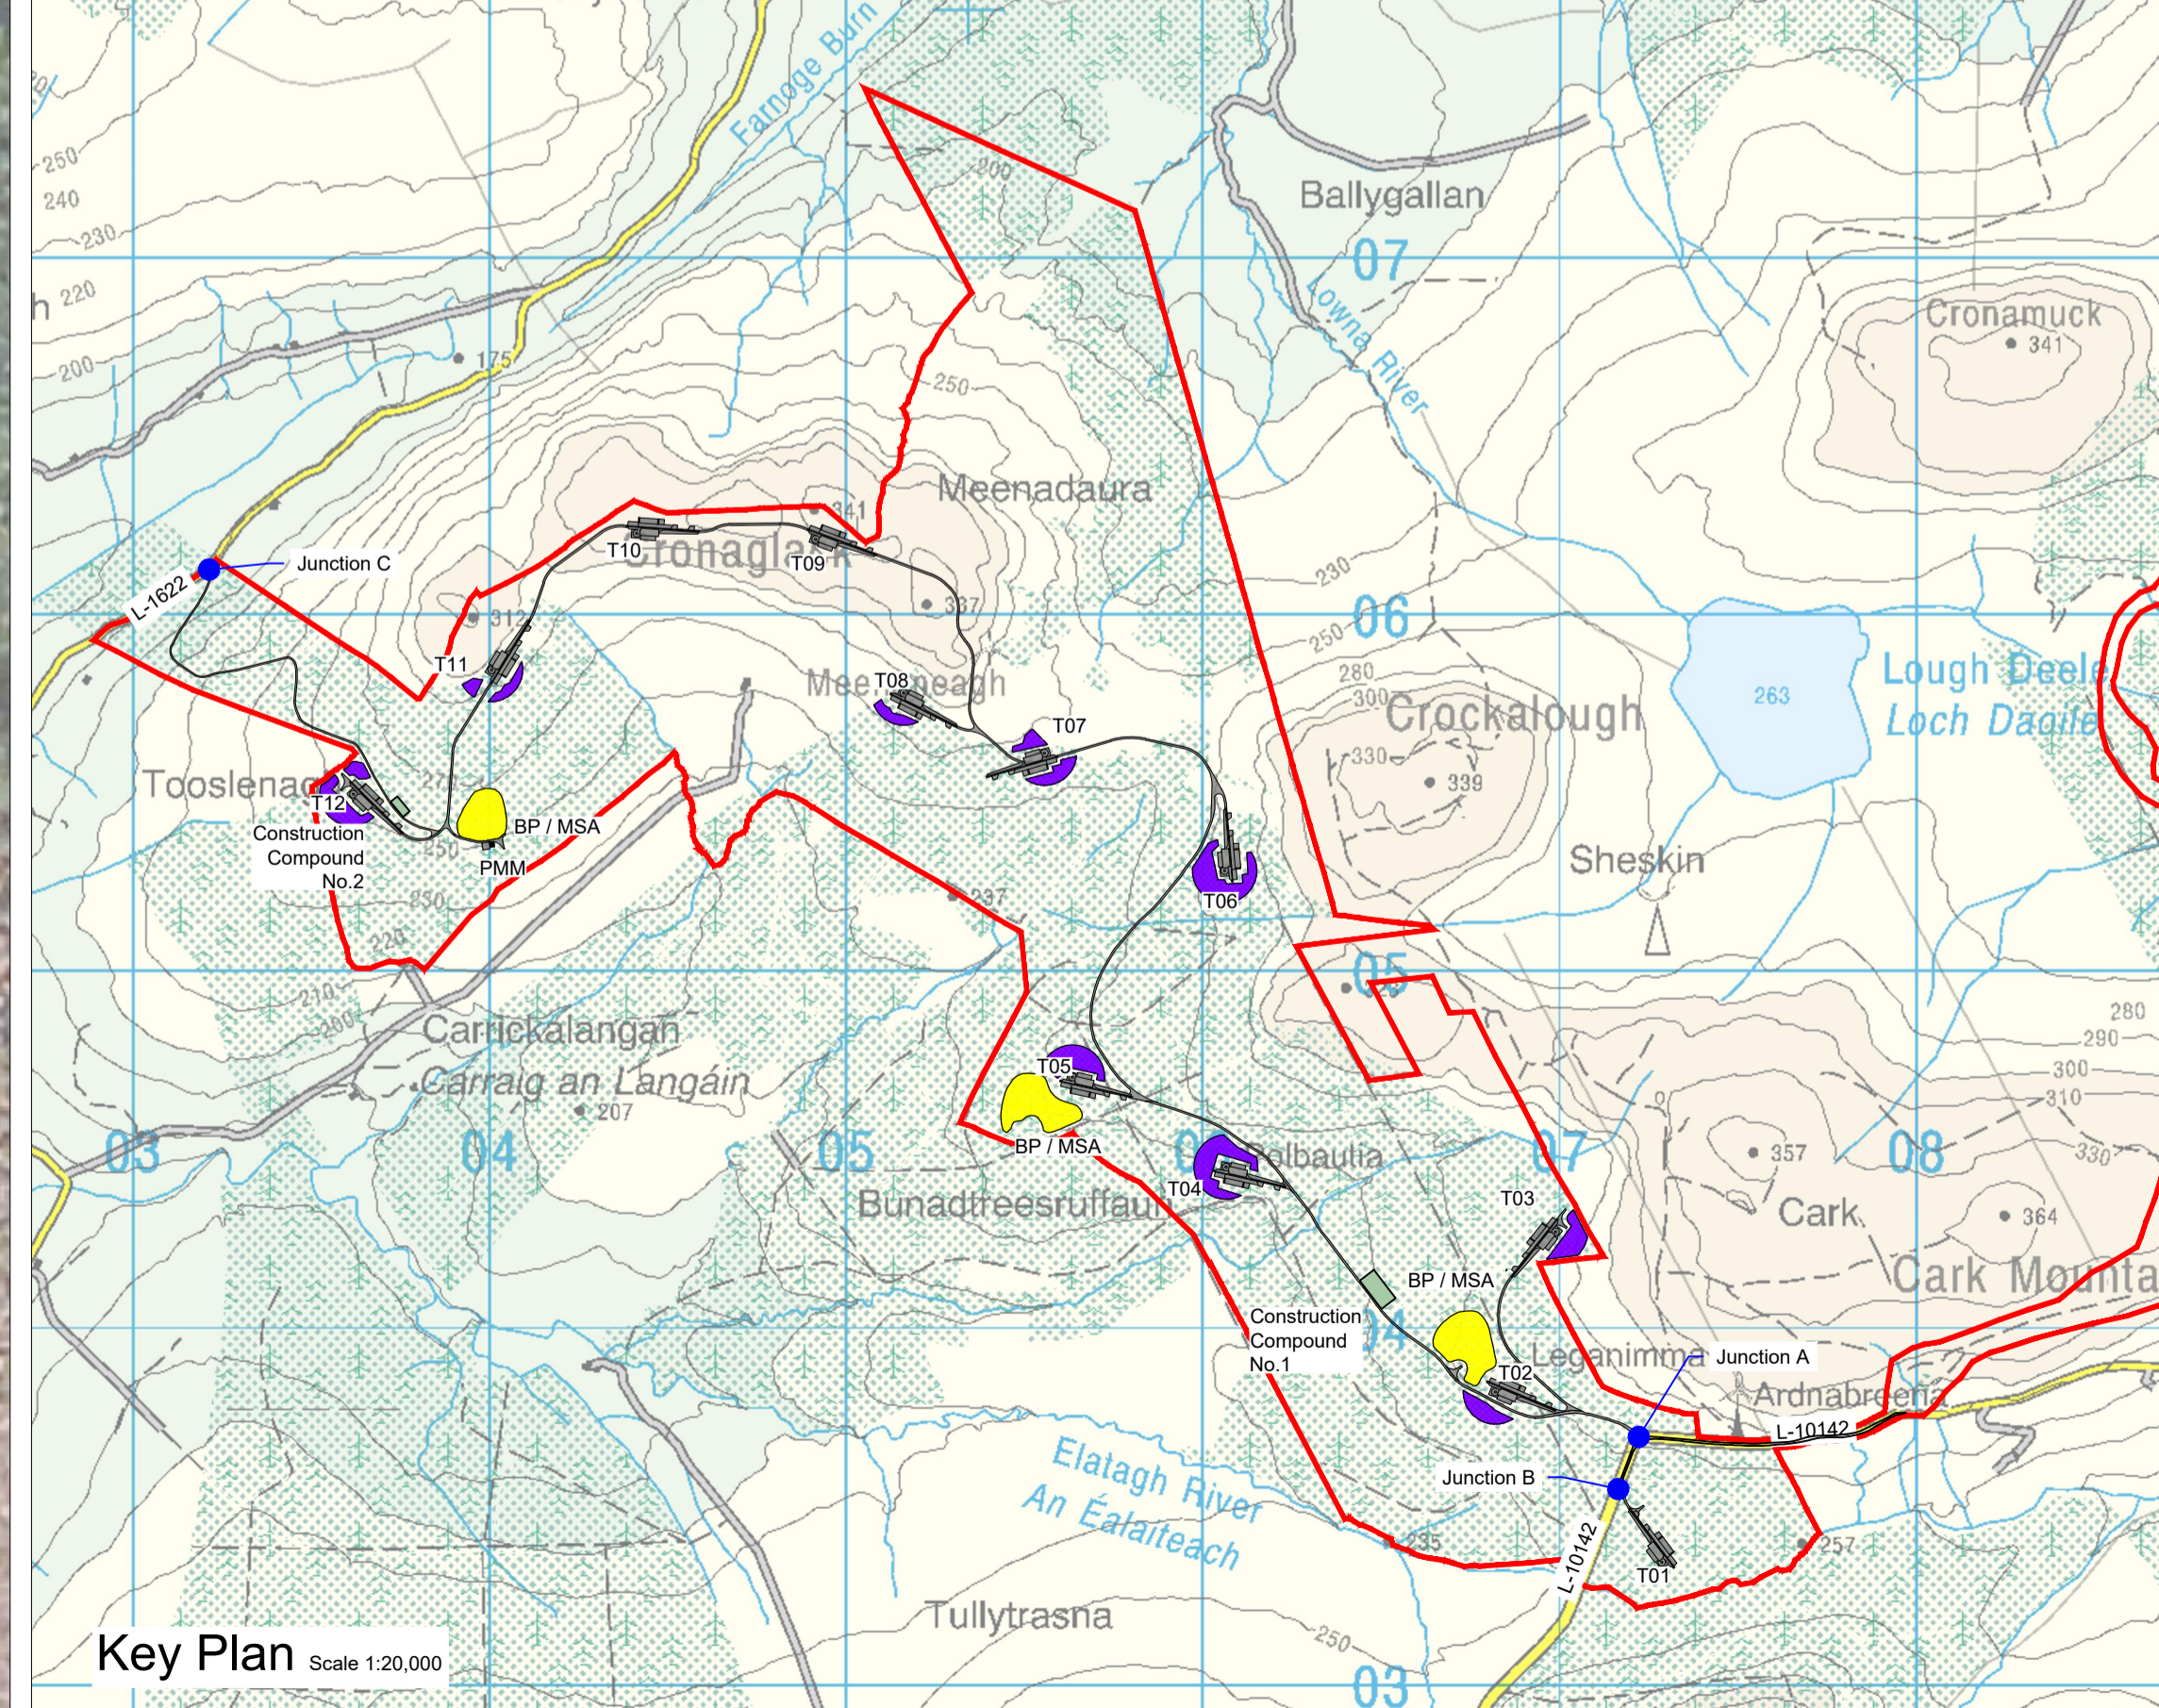

Key Plan Scale 1:20,000


DO NOT SCALE FROM THIS DRAWING. USE FIGURED DIMENSIONS IN ALL CASES. VERIFY DIMENSIONS ON SITE AND REPORT ANY DISCREPANCIES TO THE DESIGNERS IMMEDIATELY.
THIS DRAWING IS TO BE READ IN CONJUNCTION WITH THE DESIGNERS SPECIFICATION.
© THIS DRAWING IS COPYRIGHT AND MAY ONLY BE REPRODUCED WITH THE DESIGNERS PERMISSION.

- NOTES:
1. ALL DRAWINGS ARE TO BE READ IN CONJUNCTION WITH ALL RELEVANT SPECIFICATIONS, BILLS OF QUANTITIES, ARCHITECTURAL, SERVICES AND ENGINEERING DRAWINGS.
 2. ALL LEVELS ARE IN METRES RELATED TO ORDNANCE DATUM MALIN HEAD.
 3. ANY DISCREPANCIES BETWEEN THESE DOCUMENTS SHALL BE BROUGHT TO THE ATTENTION OF THE ENGINEER.
 4. DRAWINGS ARE NOT TO BE SCALED.
 5. ALL DIMENSIONS ARE IN MILLIMETRES, UNLESS NOTED OTHERWISE.
 6. THE FINALISED LAYOUT MAY BE SUBJECT TO MICRO-SITING DUE TO UNFORESEEN GROUND CONDITIONS. THE EXTENT OF FLEXIBILITY WILL BE SITE SPECIFIC AND SHOULD GENERALLY NOT EXTEND BEYOND 20 METRES.

REFERENCE DRAWINGS:

| | |
|---------------------------|-------------------------------------|
| DRAWING No. | Proposed Site Layout - Master Sheet |
| 19715-MWP-00-00-DR-C-5005 | |

- LEGEND:
- SITE BOUNDARY
 - EXISTING ROAD EDGE
 - ROAD CENTRELINE
 - "SET BACK" DISTANCE = 3.0M
 - SIGHT LINE
 - VISIBILITY CLEARANCE REQUIRED OUTSIDE ROAD CONSTRUCTION (EXISTING VEGETATION AND HEDGEROW TO BE MAINTAINED TO A MAXIMUM HEIGHT OF 0.8M TO ALLOW FOR CLEAR SIGHT VISIBILITY AT JUNCTION)

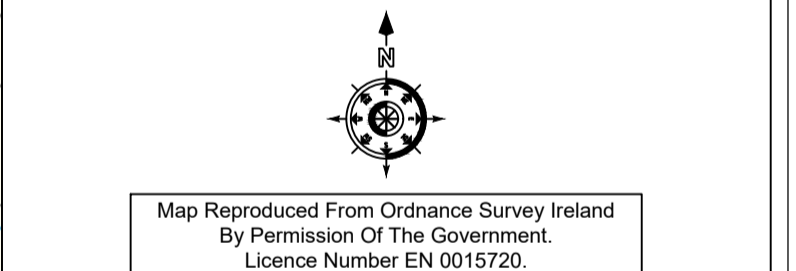

| | | | | | |
|--|------------|---------------------|-------------|----|-----|
| REV | DATE | ISSUED FOR PLANNING | DESCRIPTION | BY | APP |
| P01 | 11.08.2020 | | | JK | ED |
| PROJECT: Drumnahough Wind Farm | | | | | |
| TITLE: Proposed Junction Sight Distances | | | | | |
| CLIENT: Drumnahough Wind Farm DAC | | | | | |

Malachy Walsh and Partners
Engineering and Environmental Consultants

Cork | Tralee | London | Limerick

Reen Point, Blennerville, Tralee, Co. Kerry, V92 X2TK

Tel: +353 (0) 66 7123404
Fax: +353 (0) 66 7125686
E-mail: traalee@mwp.ie
Web: www.mwp.ie

| | | |
|---|----------------------|--------------|
| DRAWN: JK | CHECKED: ED | APPROVED: PC |
| DATE: MAY 2020 | SCALE @ A1: As Shown | |
| PROJECT NUMBER: 19715 | DRAWING STATUS: S2 | |
| DRAWING NUMBER: 19715-MWP-00-00-DR-C-5419 | REV: P01 | |